



1 Loft 1 : 50

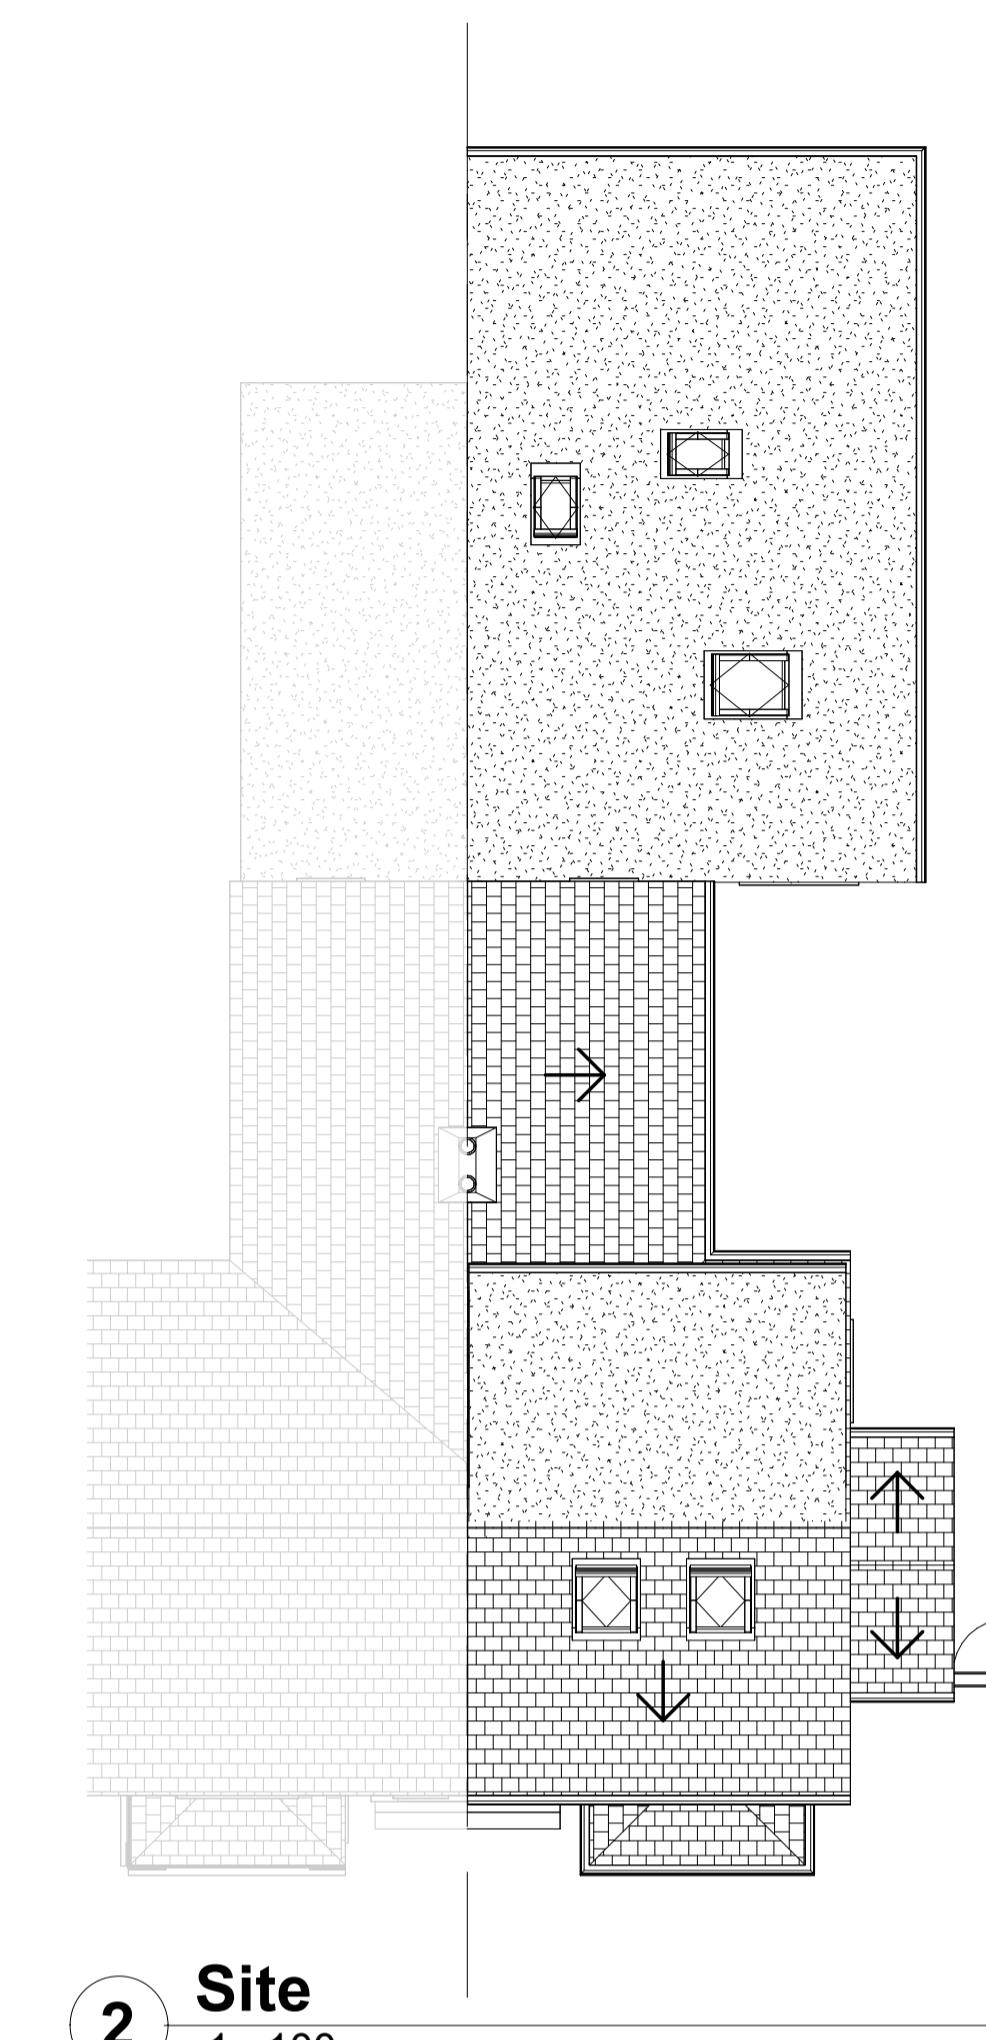

2 Site 1 : 100

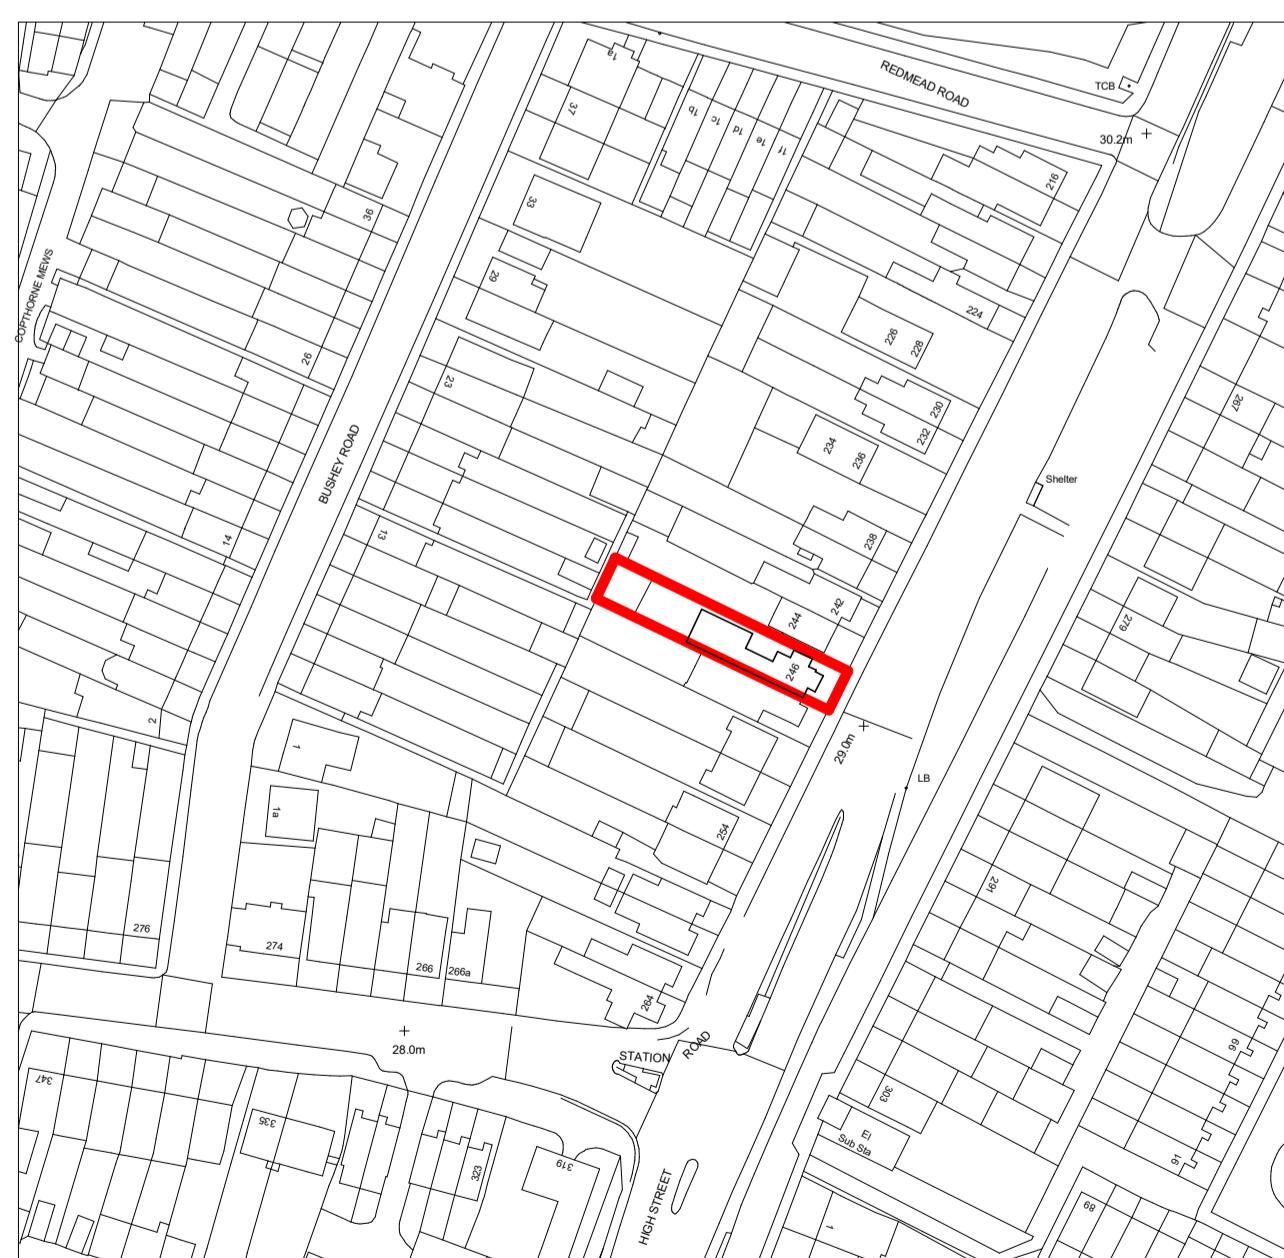


Location Plan

5 1 : 1250



Block Plan

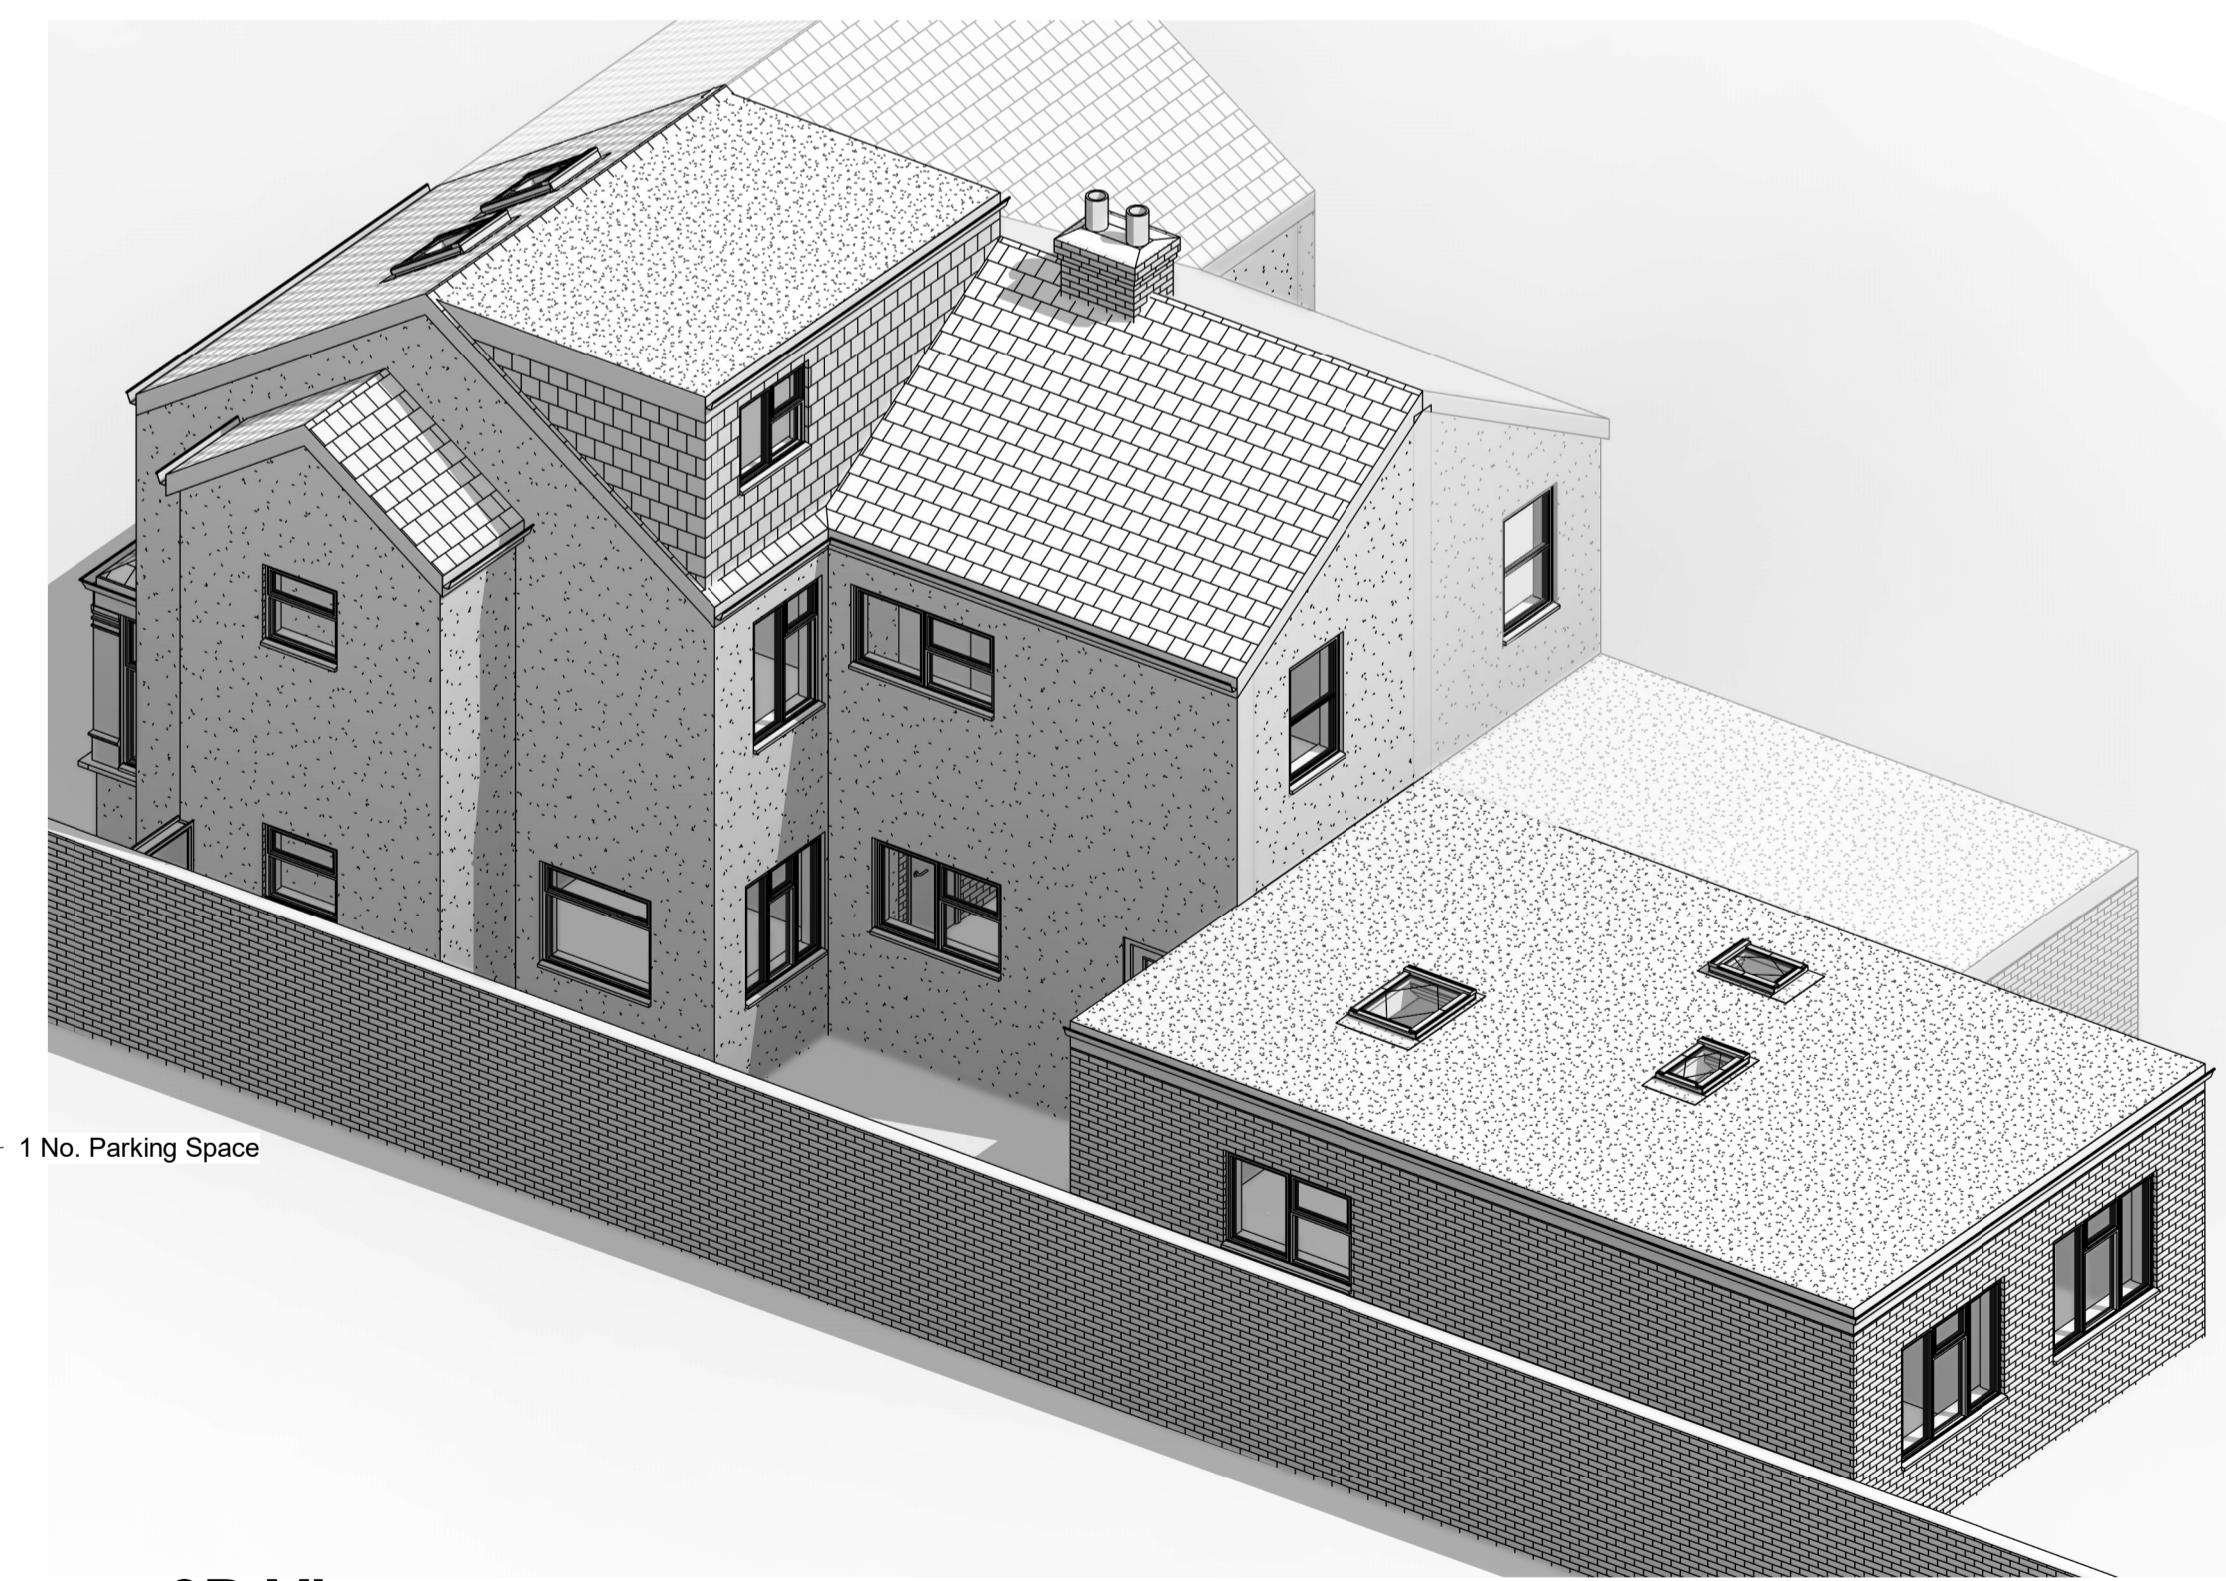

3D View

NOTES:

This drawing is to be read in conjunction with all relevant Architects and Engineers drawings

Only figured dimensions are to be used for construction

All dimensions are to be verified on site prior to work commencing

No.	Description	Date
1	Rev-A	13.11.21

246 Station Road

Proposed

Project number 2021-027

Date 30.06.2024

104

Scale @ A1 As indicated