


230818_HEA043-SLP.dwg

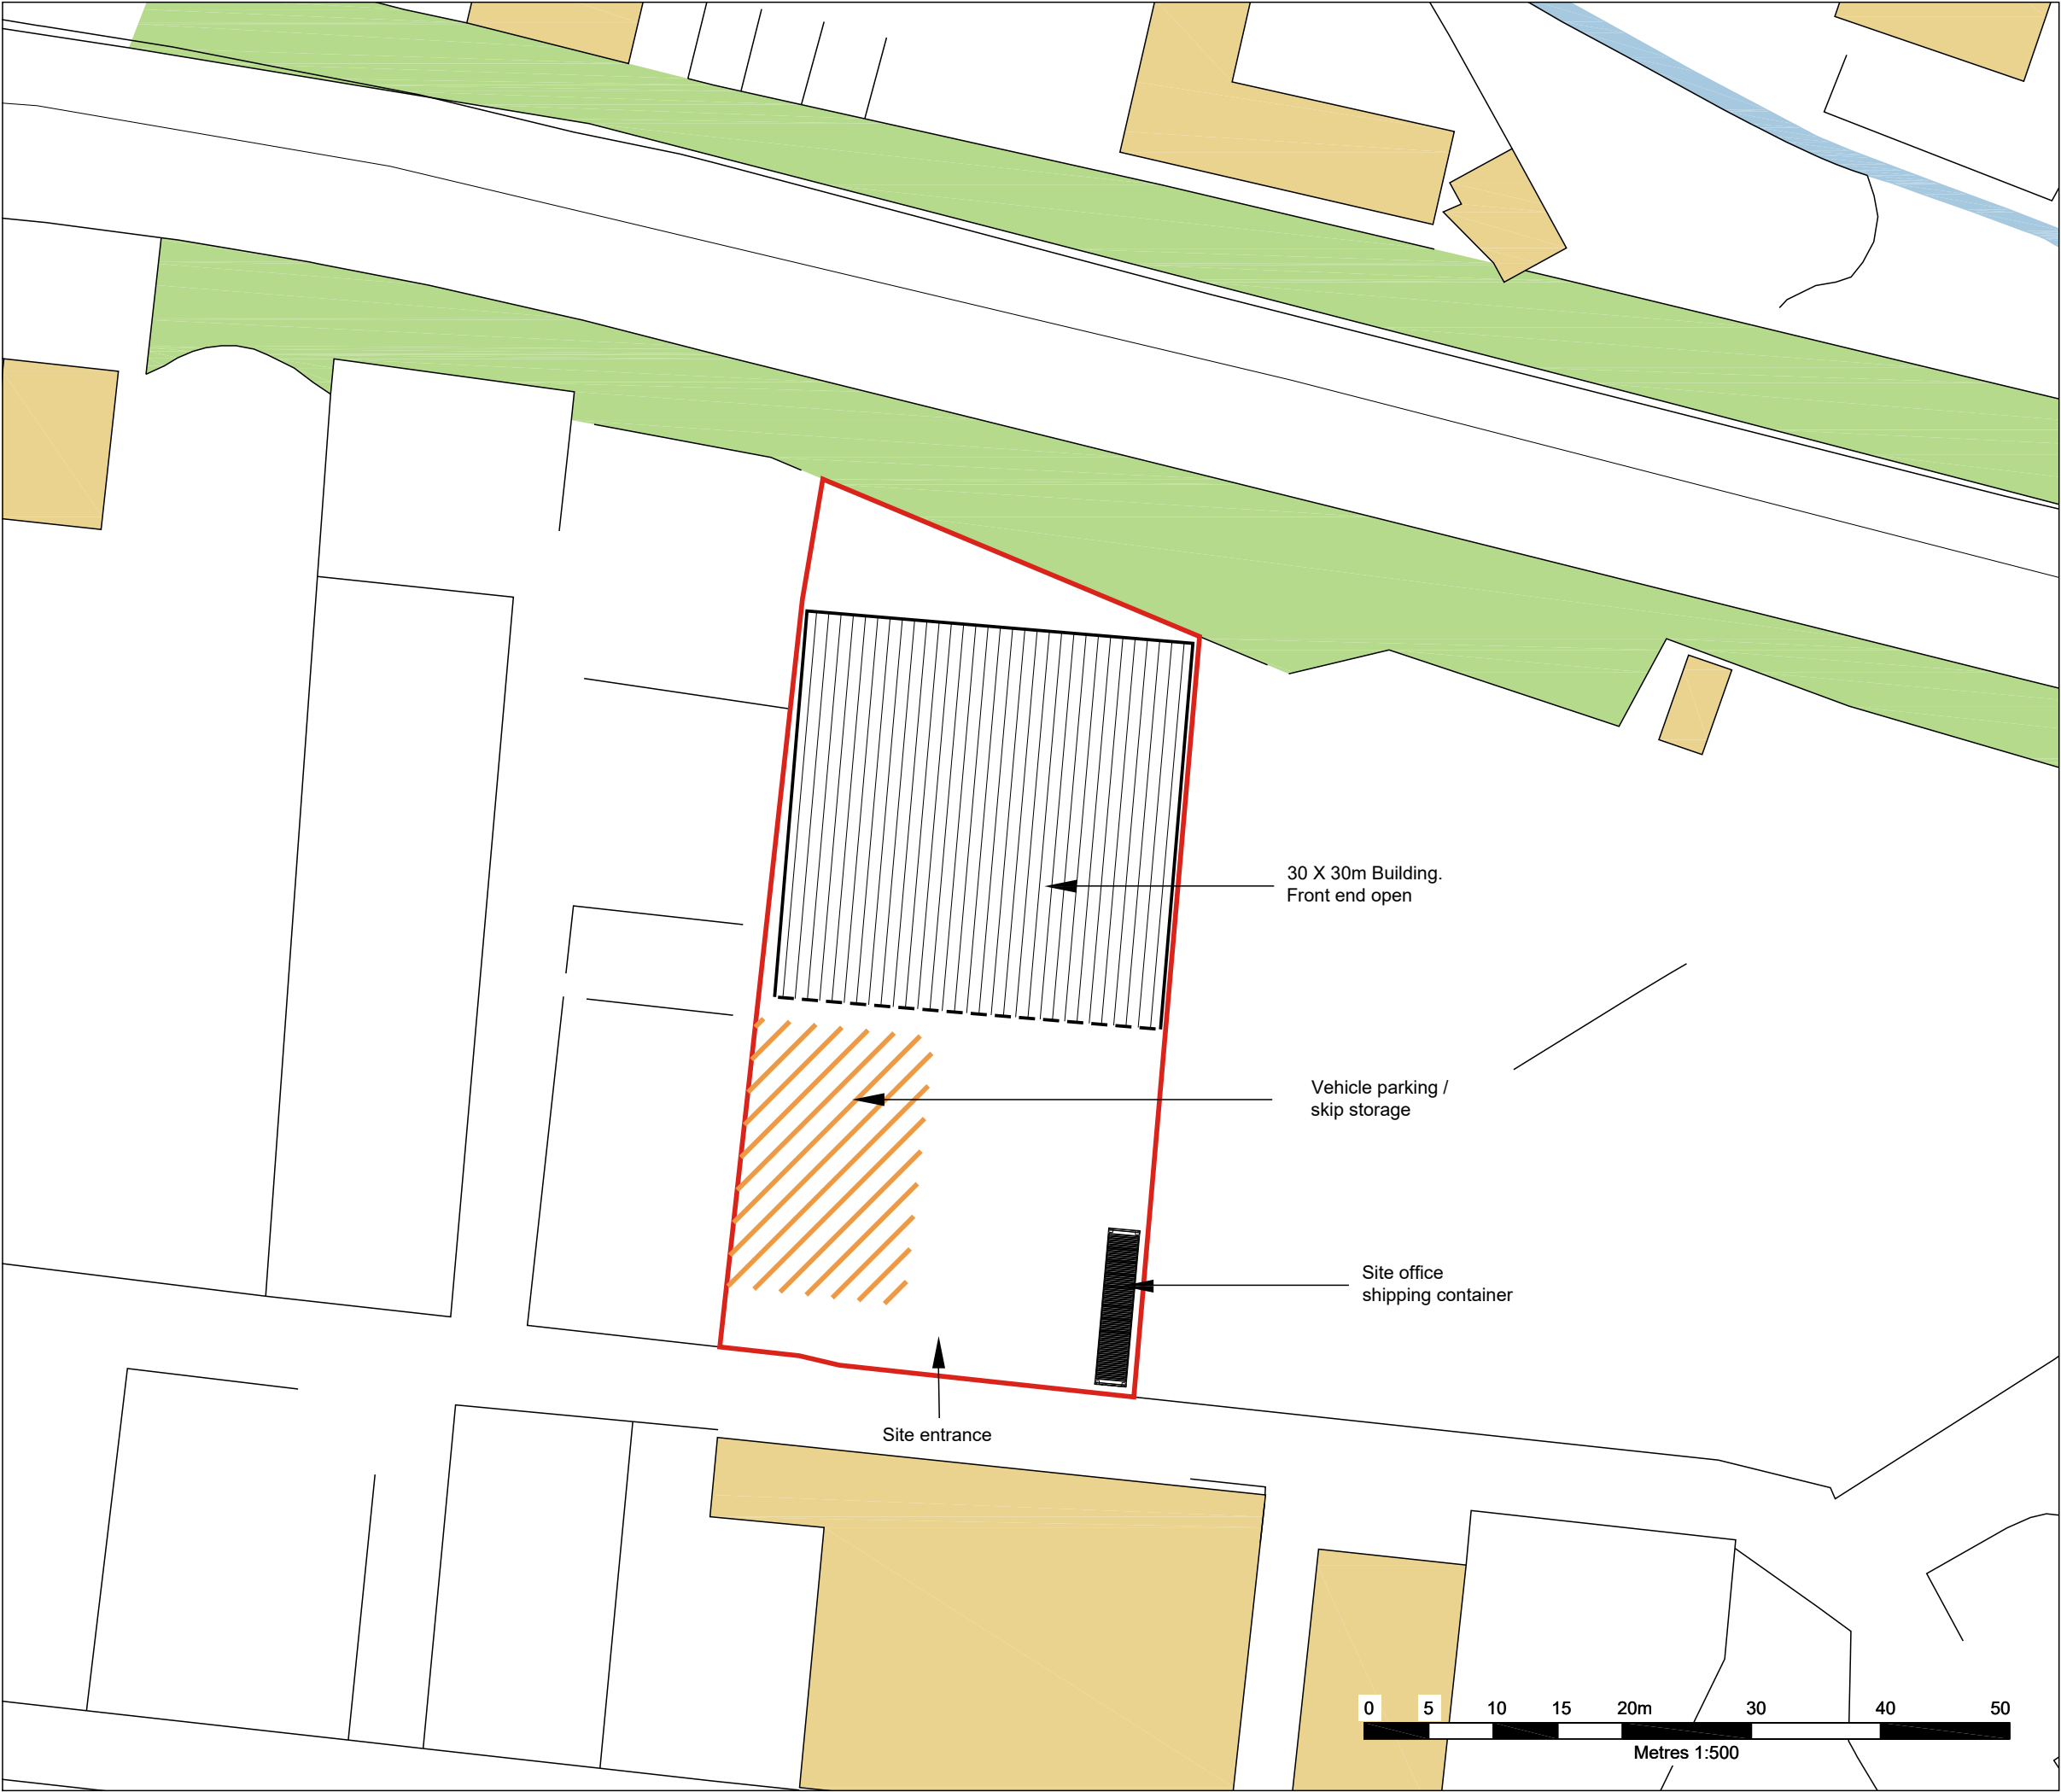

LEGEND



Application Site



SITE	
Old Coal Depot	
PROJECT	
Waste Transfer Station	
DRAWING TITLE	
Site Layout Plan	
DATE	REFERENCE
Aug 2023	SLP
SCALE	
1:500 @ A3	
STATUS	
FINAL	



The Arc, 6 Mallard Way, Pride Park, Derby. DE24 8GX
www.heatonplanning.co.uk
© Crown copyright and database rights 2021