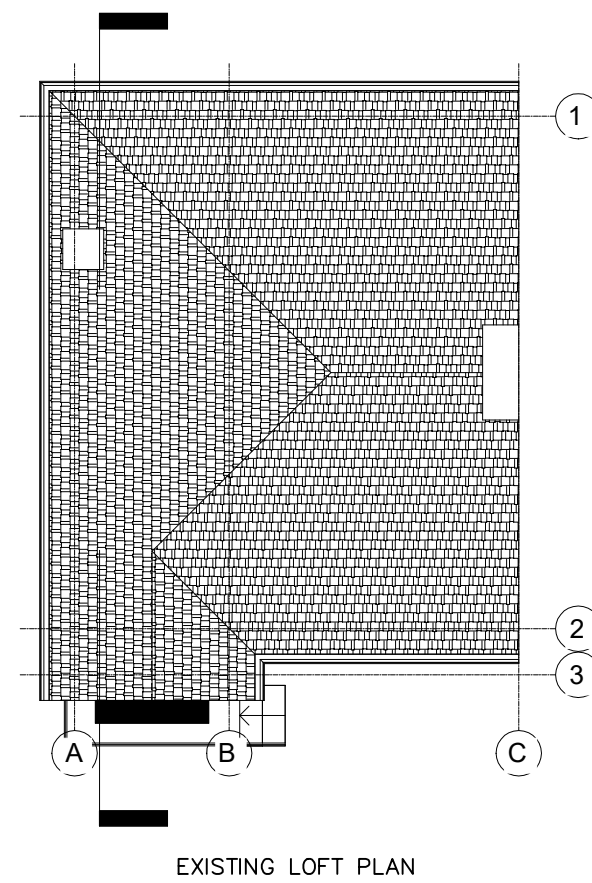
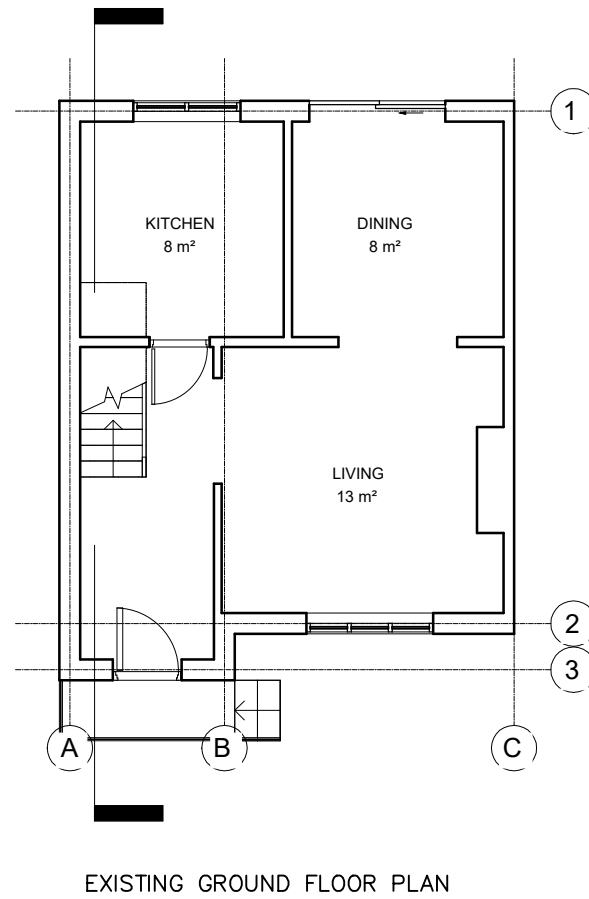
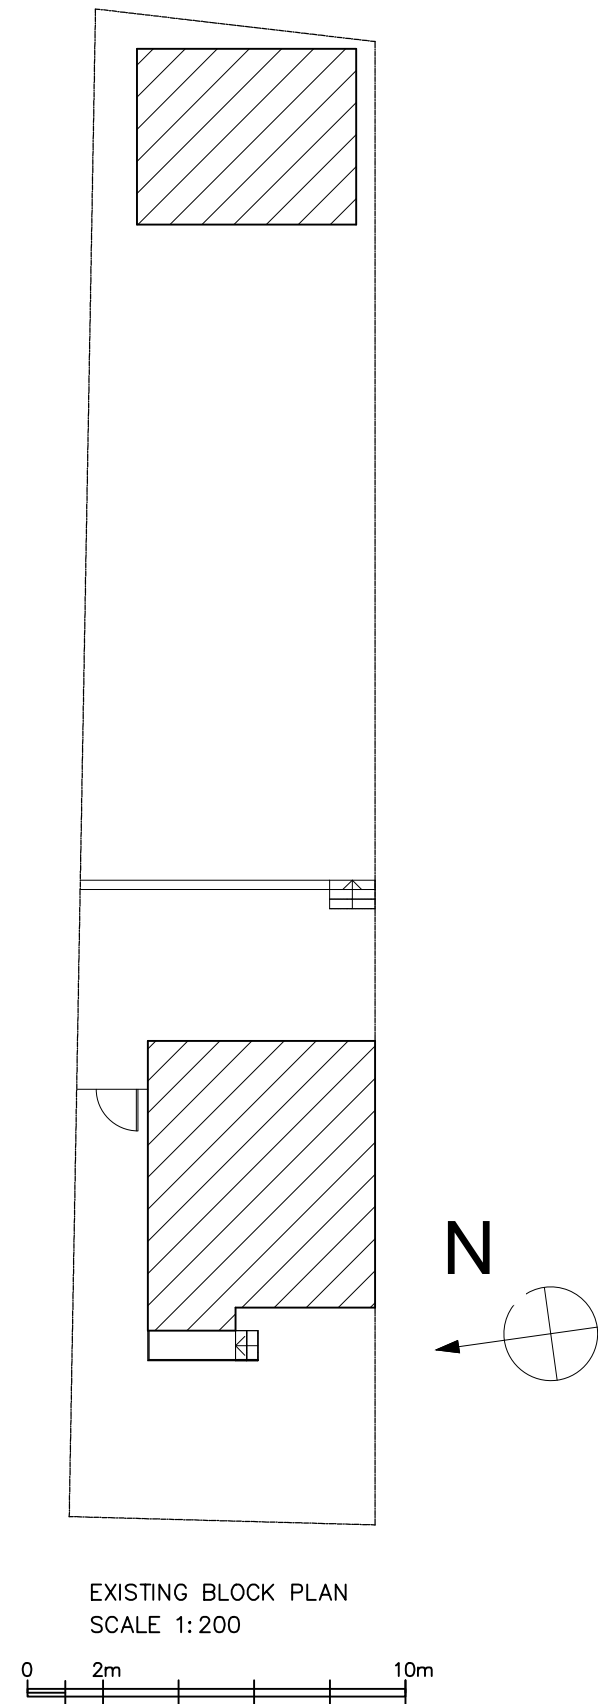


		STUDIO CAD PROJECTS Architectural Designers	
		TEL: 079 581 581 90 E-mail: scprojects@onet.eu	
PROJECT: 23 GLENHURST AVENUE RUISLIP HA4 7NA EXISTING PLANS			
SCALE: 1:100 (A3) DATE: FEB 2024		PROJECT No: 2240212-01	
THIS DRAWING MUST NOT BE REPRODUCED, MULTIPLIED OR SUBMITTED TO THE INSPECTION OF THIRD PARTIES WITHOUT OUR PRIOR PERMISSION. ALL DIMENSIONS TO BE CHECKED AND VERIFIED ON SITE			