



APPLICATION SITE
EDGED IN RED

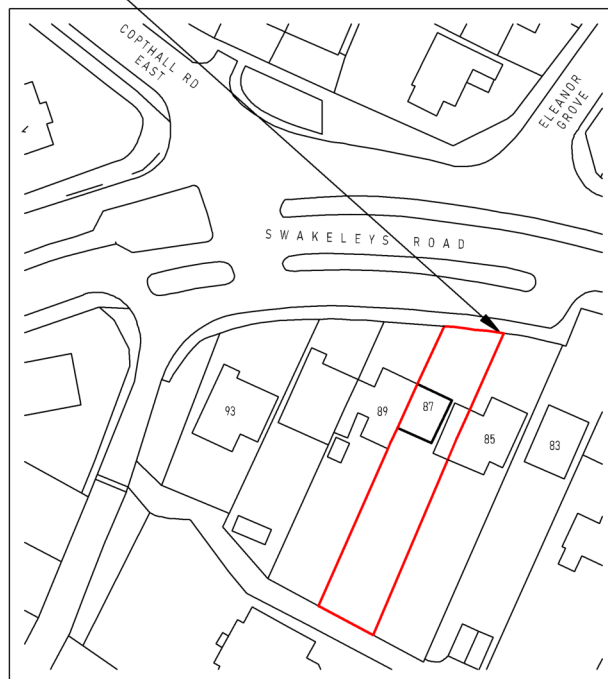

Ordnance Survey (c) Crown Copyright 2024. All rights reserved. Licence number 100053143

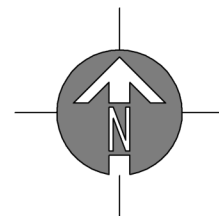

SITE LOCATION PLAN

SCALE 1:1250

© Copyright Dusek Ltd

drawing:	SITE LOCATION PLAN	scale:1 : 1250 A4	date: 15 / 11 / 24	JACK DUSEK & CO. ARCHITECTURE + PLANNING T: 01895 831551 E: design@jackdusek.co.uk	
		drawing no: 702 / P / 3	drawn: SC		
project:	87 SWAKELEYS ROAD ICKENHAM, UB10 8DQ	client: LEWIS KELLY			