



05 EXG FF PLAN
Scale: 1:100

Neighbouring property 76 Melthorne has submitted an identical 5m extension.
REF - 79962/APP/2026/627

The design approach follows an identical precedent at 66 Melthorne Drive, where a 5m rear extension was approved under prior approval reference 18302/APP/2014/66



tel : 0796 222 3141
email : sandeep@sskarchitects.co.uk

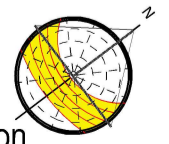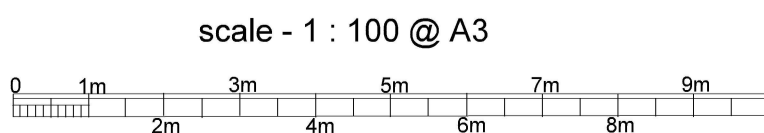

EXISTING

Purpose - Householder planning application

All dimensions to be checked on site. All omissions & discrepancies to be reported to the designer. © SSK architects owns the copyright of this drawing which must not be reproduced in whole or part without the written permission.	PROJECT: 78 Melthorne Drive, Ruislip, HA4 0TR	DATE: 17/04/2026
	DWG NO: EXG FF	REVISION: 05