




01 **01 EXG ELEV FRONT**
Scale: 1:100

Materials

- Roof - Dark red/brown roof tiles
- Walls - Facing brickwork and render painted white

- Windows - White UPVc
- Doors - White UPVc
- RWP & Gutters - Black UPVc

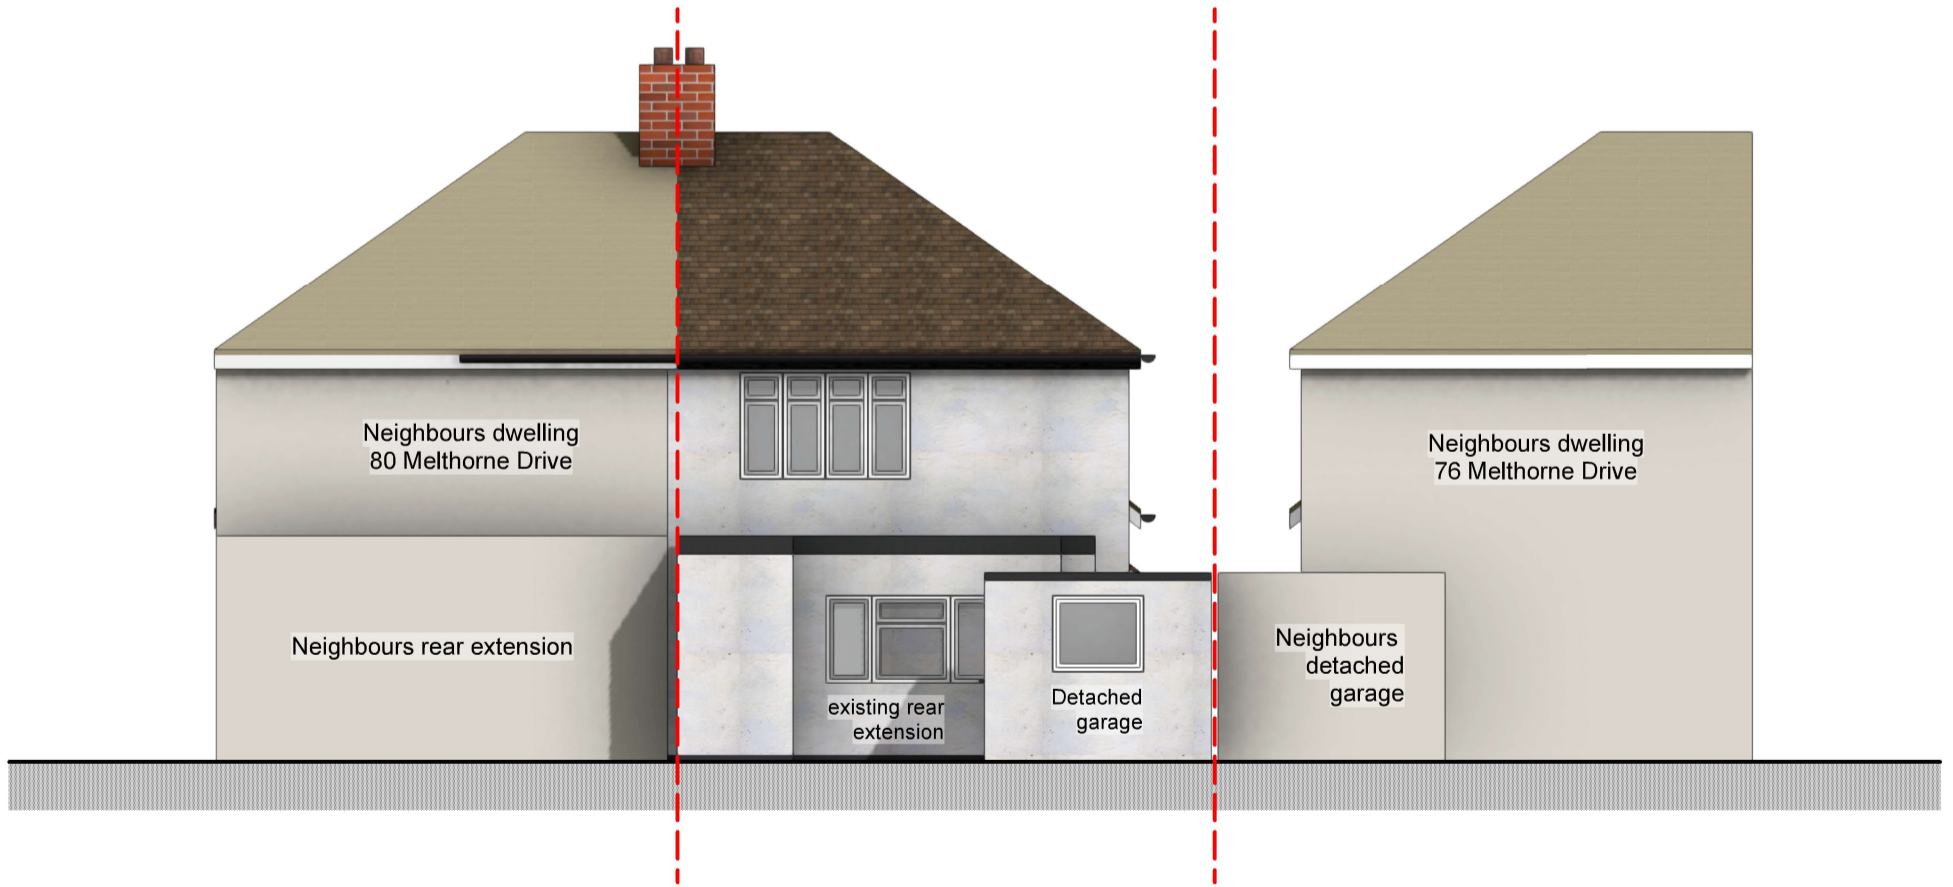


02 **02 EXG ELEV REAR**
Scale: 1:100



tel : 0796 222 3141
email : sandeep@sskarchitects.co.uk

scale - 1 : 100 @ A3

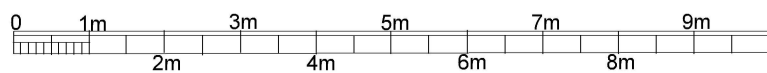

Purpose - Householder planning application

All dimensions to be checked on site. All omissions & discrepancies to be reported to the designer. © SSK architects owns the copyright of this drawing which must not be reproduced in whole or part without the written permission.	PROJECT: 78 Melthorne Drive, Ruislip, HA4 0TR	DATE: 17/04/2026
	DWG NO: EXG ELEV	REVISION: 07

EXISTING