




SOUTH EAST ELEVATION



NORTH WEST ELEVATION



SOUTH EAST ELEVATION

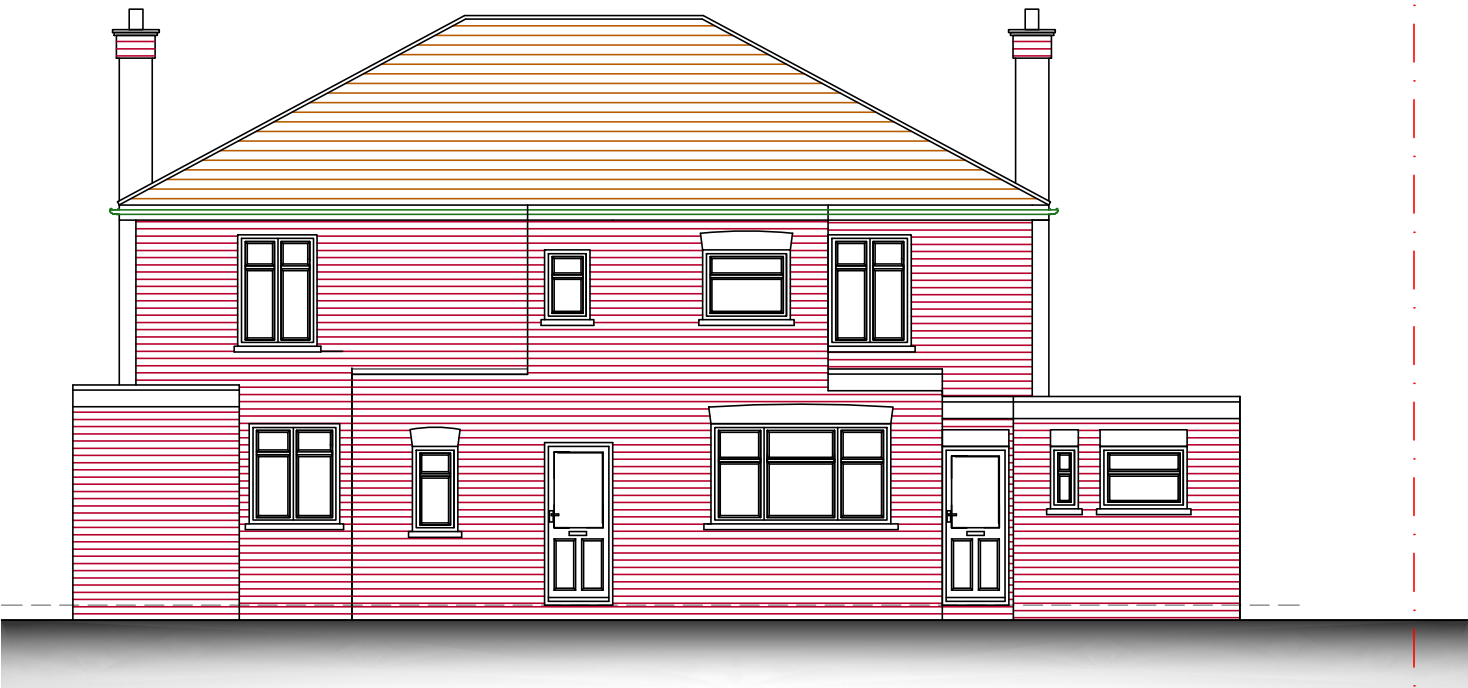

NORTH WEST ELEVATION

EXISTING ELEVATIONS

"The Gardeners Arms" Park Rd,
Uxbridge UB8 1NW

