


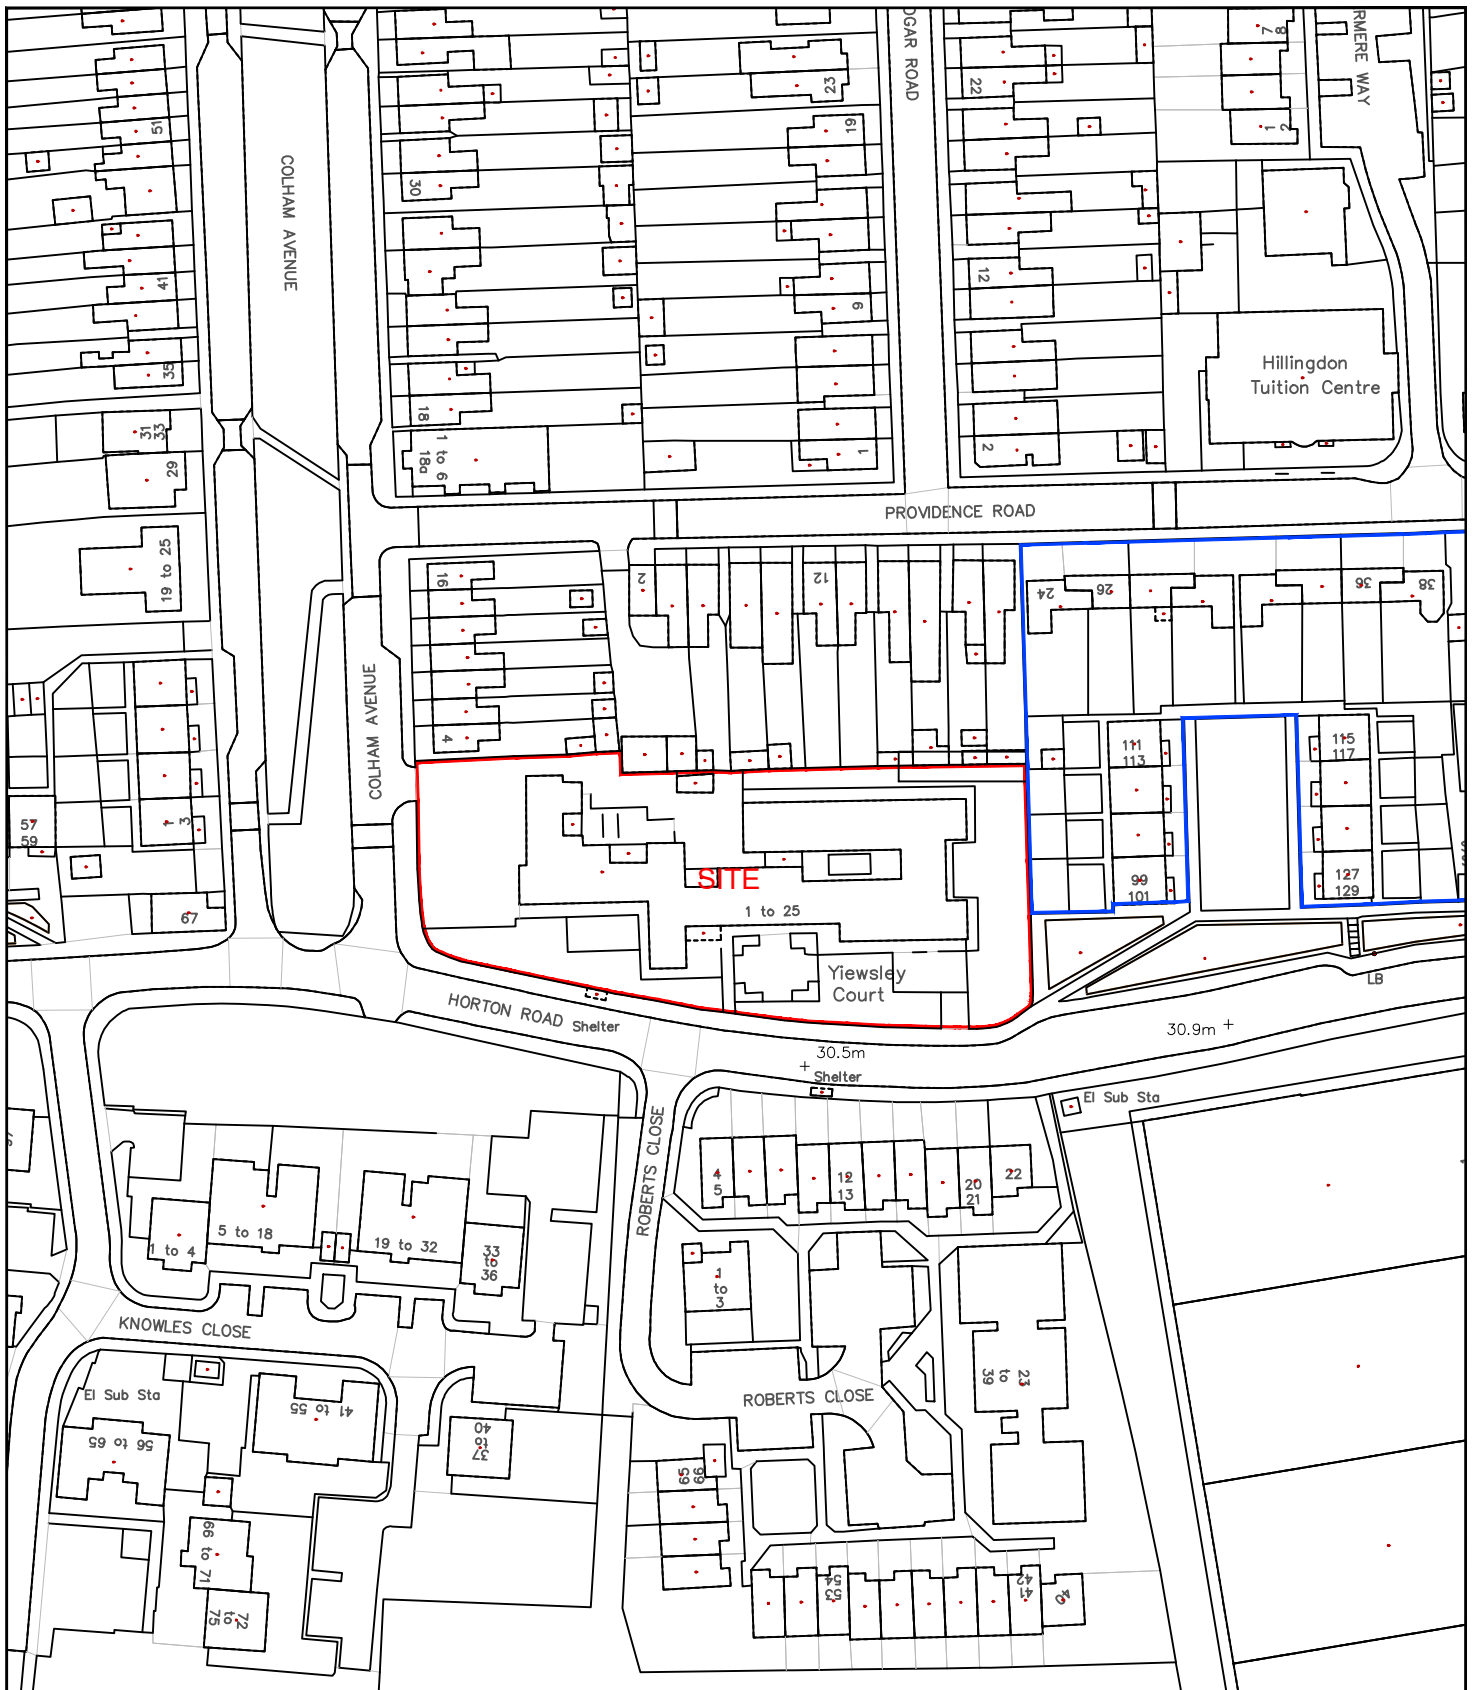

Site Area= 4602m² and 0.43ha



HILLINGDON
LONDON

PLACE DIRECTORATE
CAPITAL PROGRAMME WORKS SERVICE
2E/10, CIVIC CENTRE, UXBRIDGE, UB8 1UW
Tel: 01895 250 111 www.hillingdon.gov.uk

Rev

Revision notes

Initials

Date

Project
**YIEWSLEY COURT, HORTON ROAD,
WEST DRAYTON, UB7 8HQ**

Scale
1:1250 @ A4

Drawn by

MY

Date
AUG 2024

Checked by

SV

Description
SITE LOCATION PLAN

Drawing No.
2024/D/350/P/01

Rev.