




EXISTING STREET SCENE



PROPOSED STREET SCENE

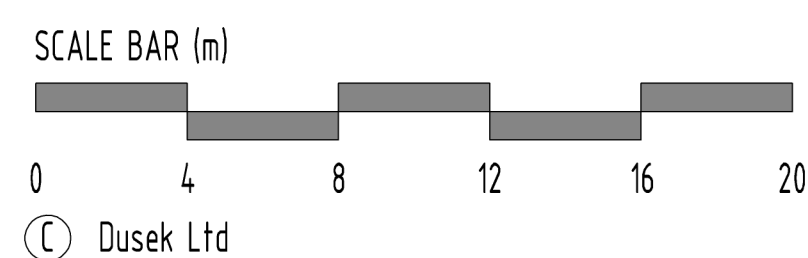

## PLANNING PROPOSALS

| rev                                                             | date | info | drawn :pad/jd |
|-----------------------------------------------------------------|------|------|---------------|
| scale: 1 : 200 @ A1 date: 27-09-2022 drw no: 622-P-6            |      |      |               |
| drawing: PLANNING PROPOSALS<br>EXISTING & PROPOSED STREET SCENE |      |      |               |
| project: 41 COPSE WOOD WAY NORTHWOOD, HA6 2TZ                   |      |      |               |
| client: MR AND MRS P. RUDRAN                                    |      |      |               |
|                                                                 |      |      |               |
| T: 01895 831551 E: design@jackdusek.co.uk                       |      |      |               |