



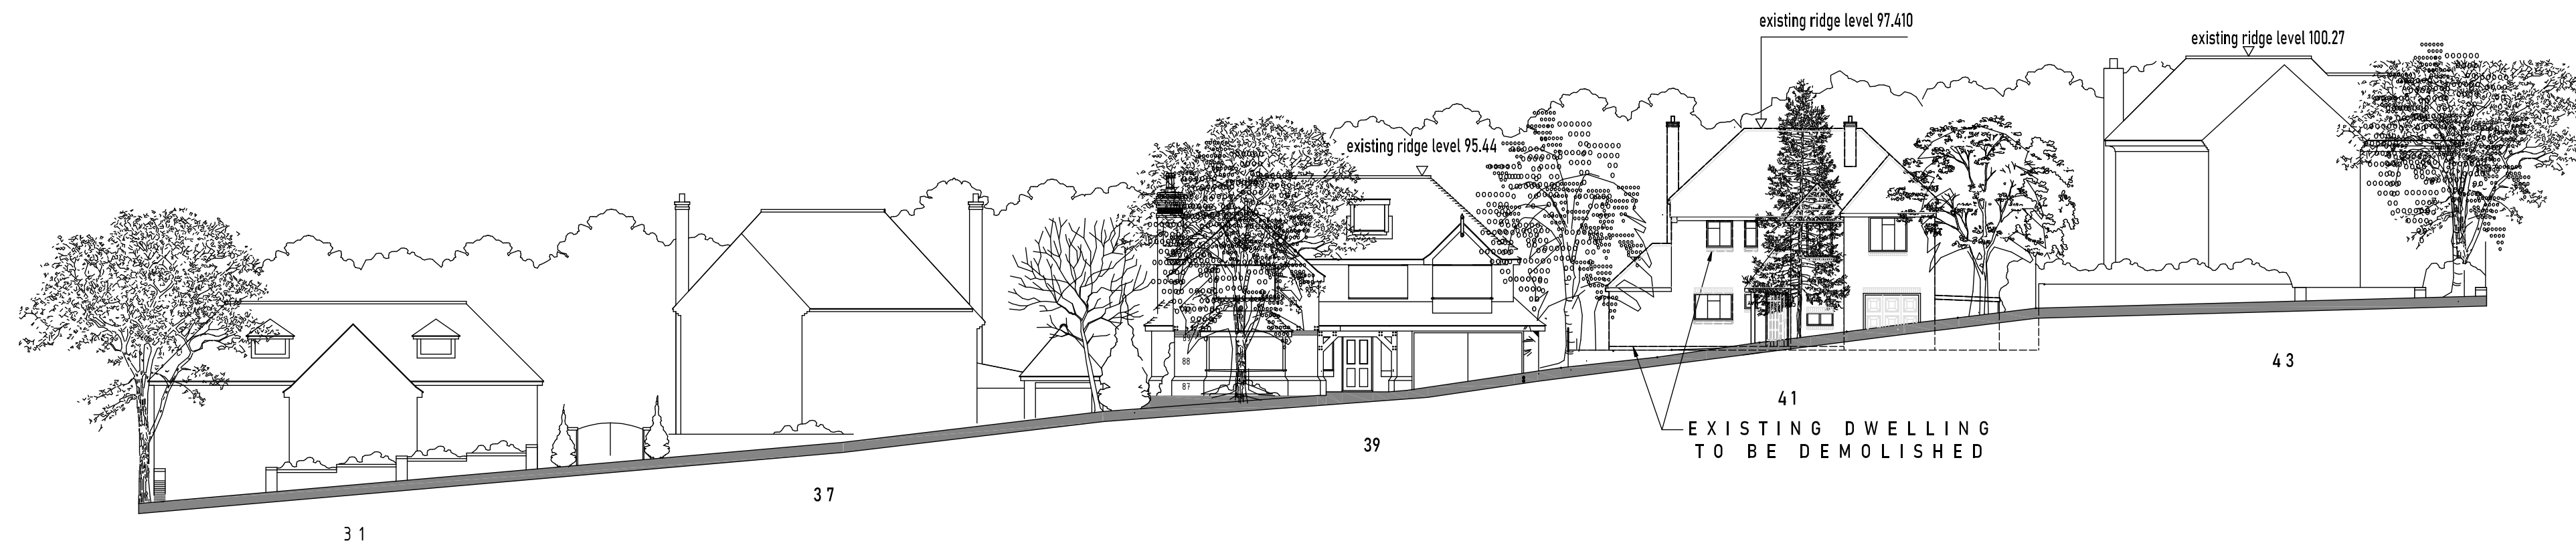

EXISTING STREET SCENE



PROPOSED STREET SCENE

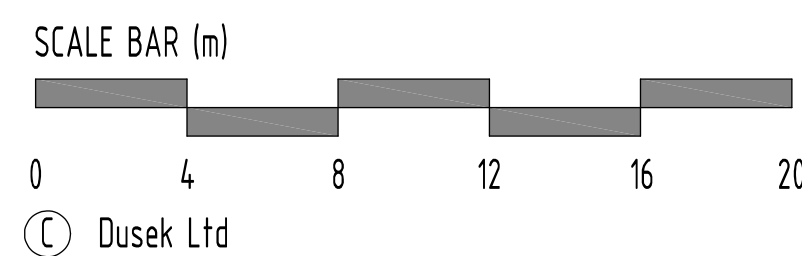

PLANNING PROPOSALS

B	01-03-2023	Council Amendments
A	30-01-2023	Ridge level lowered

rev	date	info	drawn :pad/jd
-----	------	------	---------------

scale: 1 : 200 @ A1	date: 27-09-2022	drw no: 622-P-6 ^B
---------------------	------------------	------------------------------

drawing:	PLANNING PROPOSALS EXISTING & PROPOSED STREET SCENE
----------	--

project:	41 COPSE WOOD WAY NORTHWOOD, HA6 2TZ
----------	--------------------------------------

client:	MR AND MRS P. RUDRAN
---------	----------------------



T: 01895 831551 E: design@jackdusek.co.uk