



APPLICATION SITE
EDGED IN RED

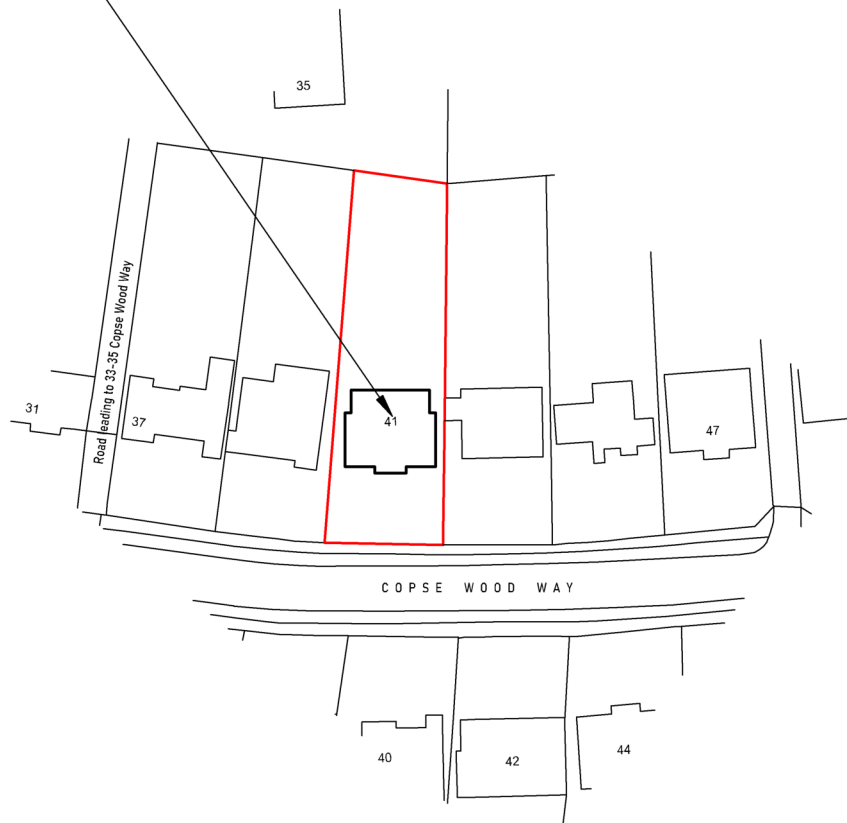

Ordnance Survey (c) Crown Copyright 2022. All rights reserved. Licence number 100053143

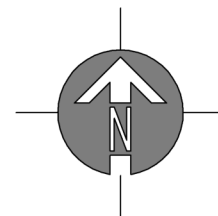

SITE LOCATION PLAN

SCALE 1:1250

© Copyright Dusek Ltd

drawing: SITE LOCATION PLAN	scale: 1 : 1250 A4	date: 01 / 06 / 25	JACK DUSEK & CO. ARCHITECTURE + PLANNING T: 01895 831551 E: design@jackdusek.co.uk	
project: 41 COPSE WOOD WAY, NORTHWOOD, HA6 2TZ	drawing no: 622 / P2 / 3	drawn: JD		
	client: MR & MRS P. RUDRAN			