


Location Plan

Site Address: 2, Priory Close, Ruislip, HA4 8HP

Date Produced: 29-Jan-2025

Scale: 1:1250 @A4

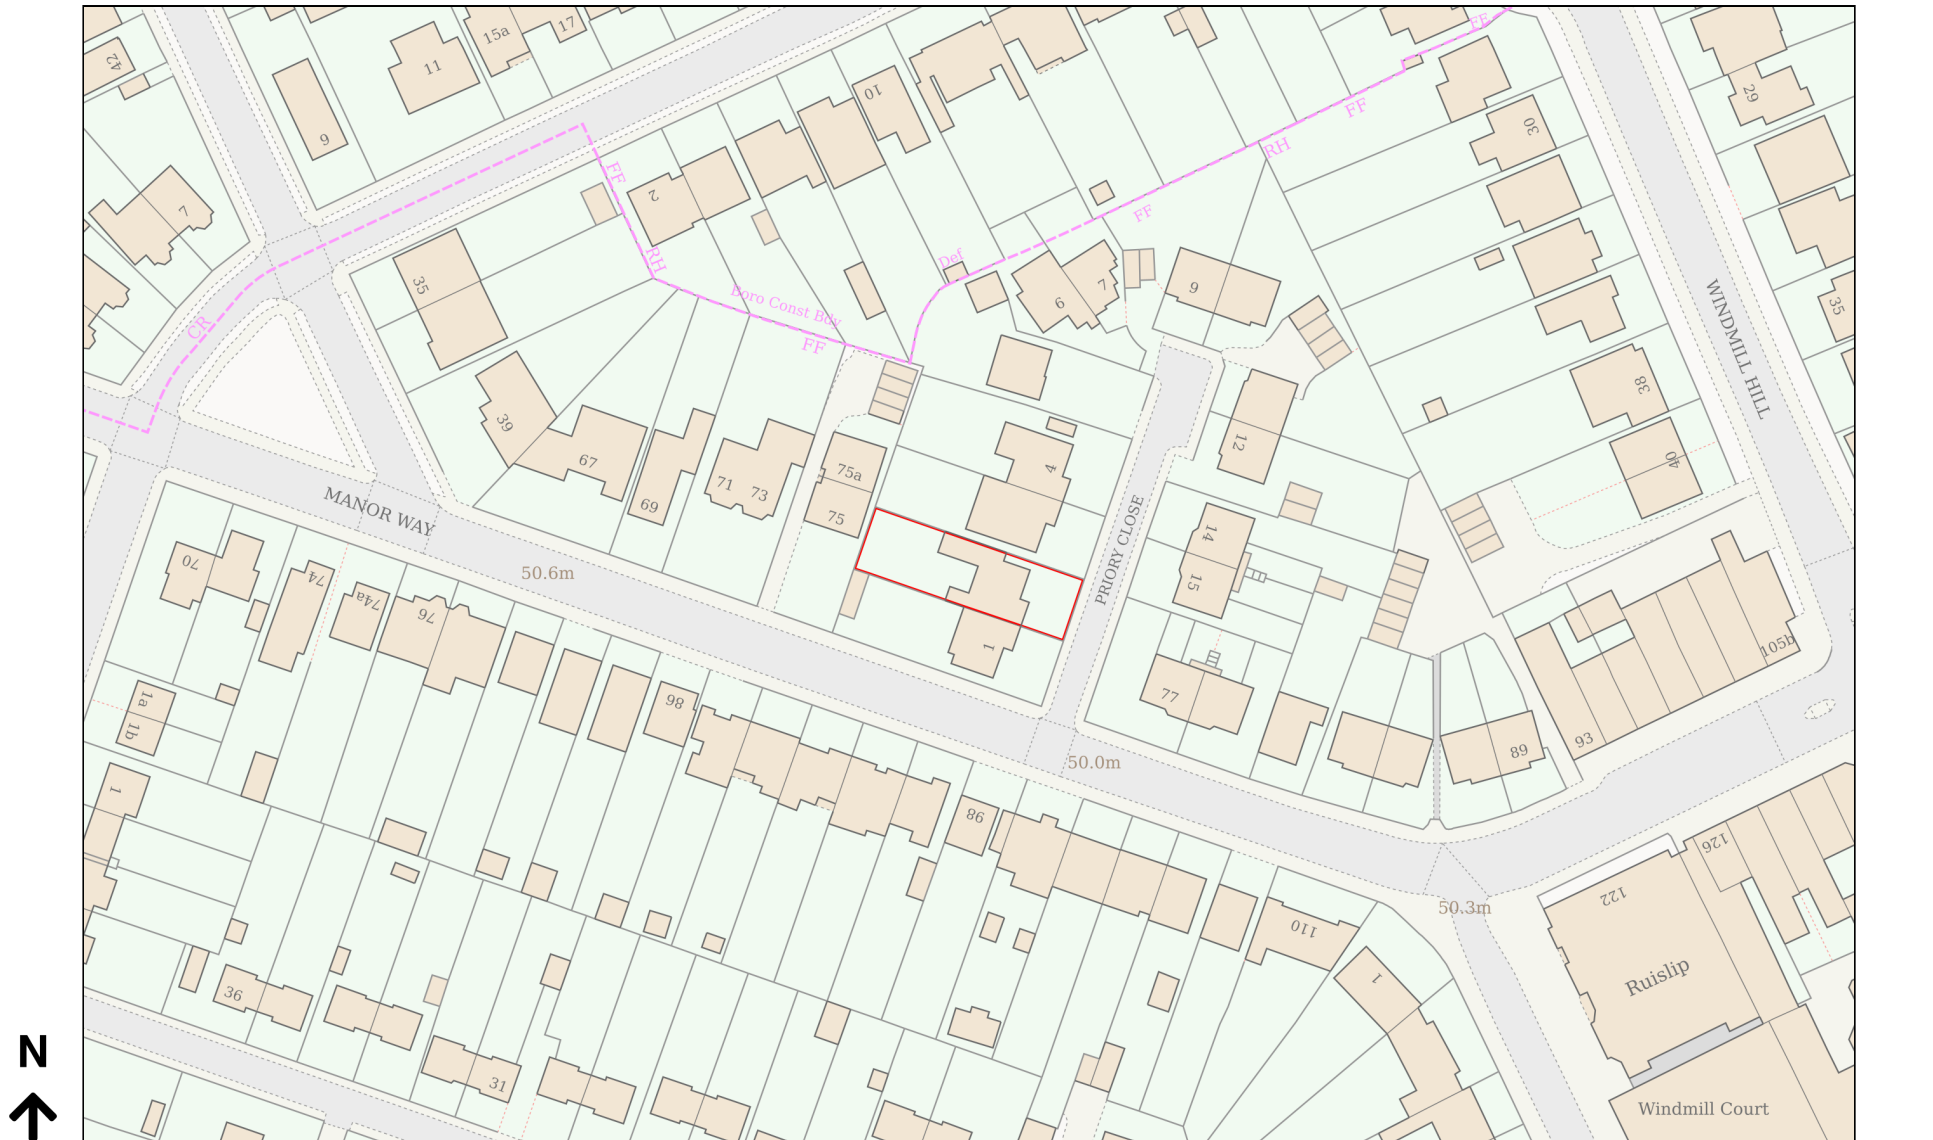

Planning Portal Reference: PP-13730496v1

0 50
Metres