




1 Existing Ground Floor Plan

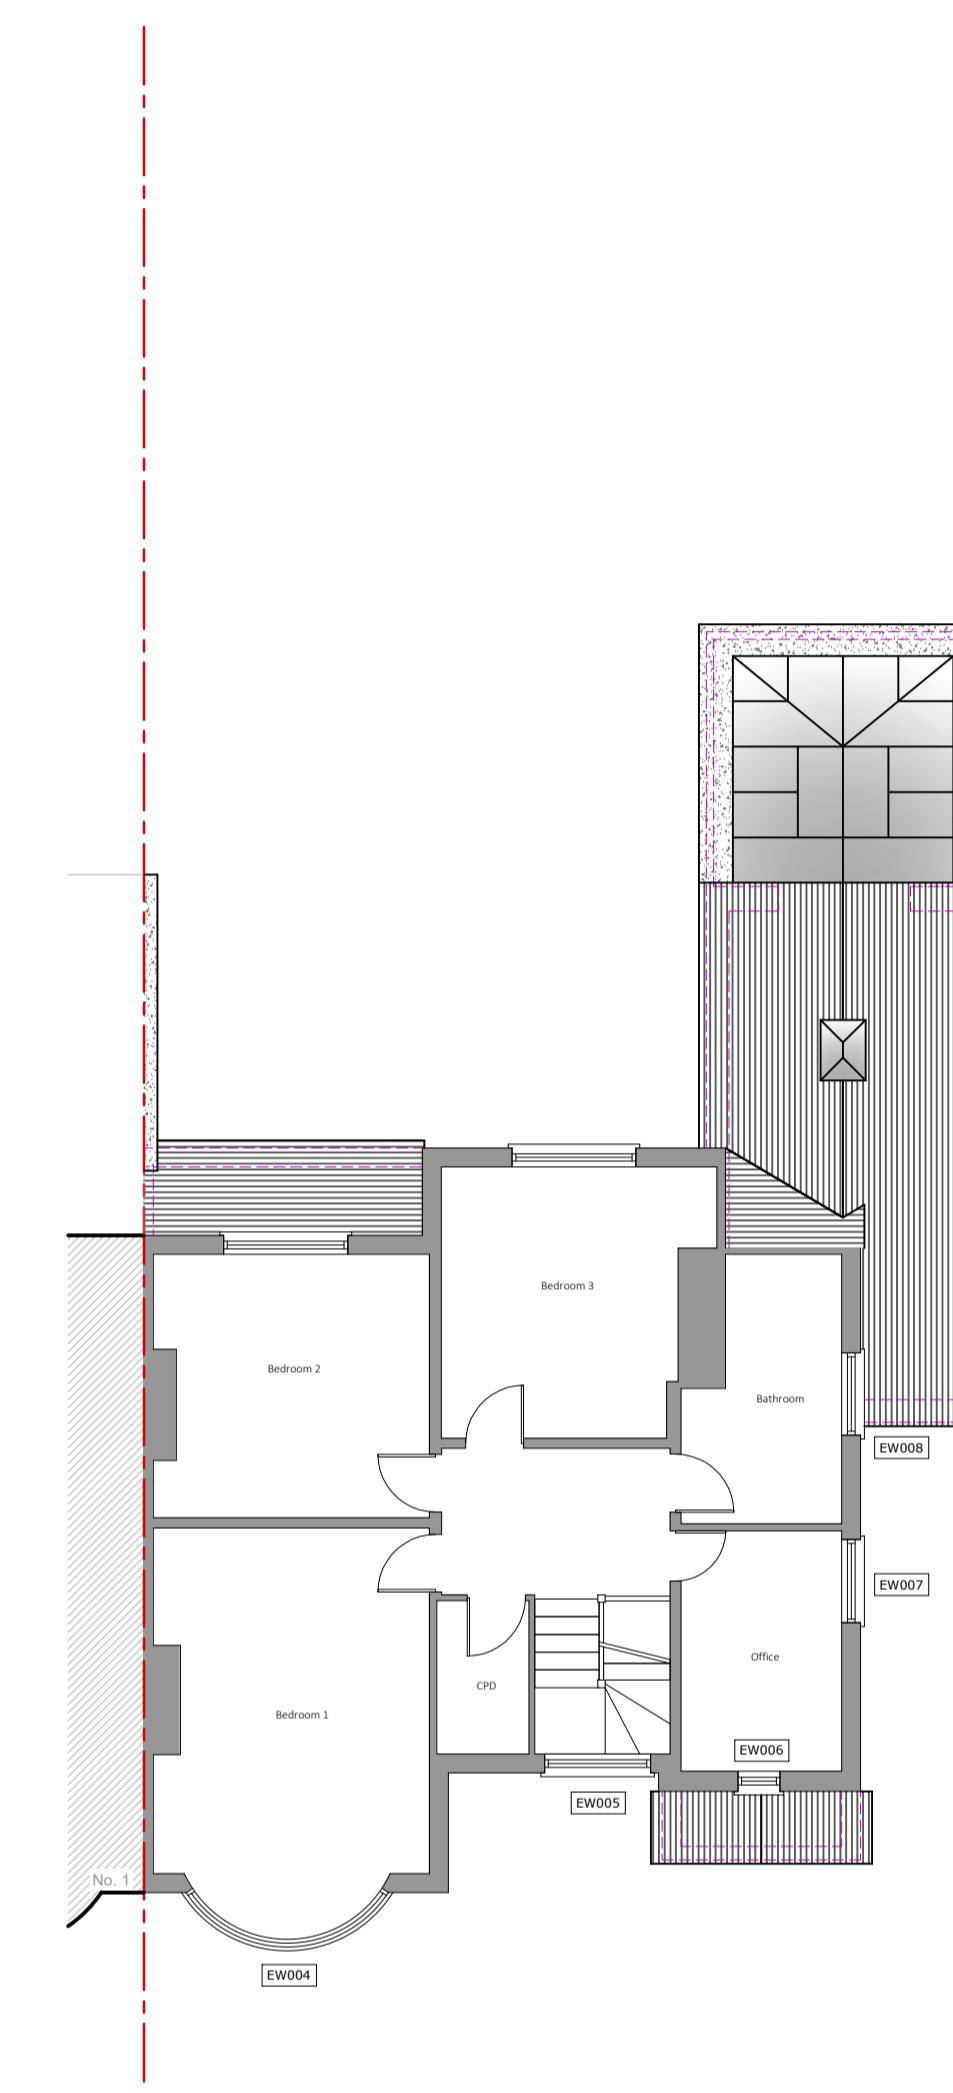

2 Existing First Floor Plan

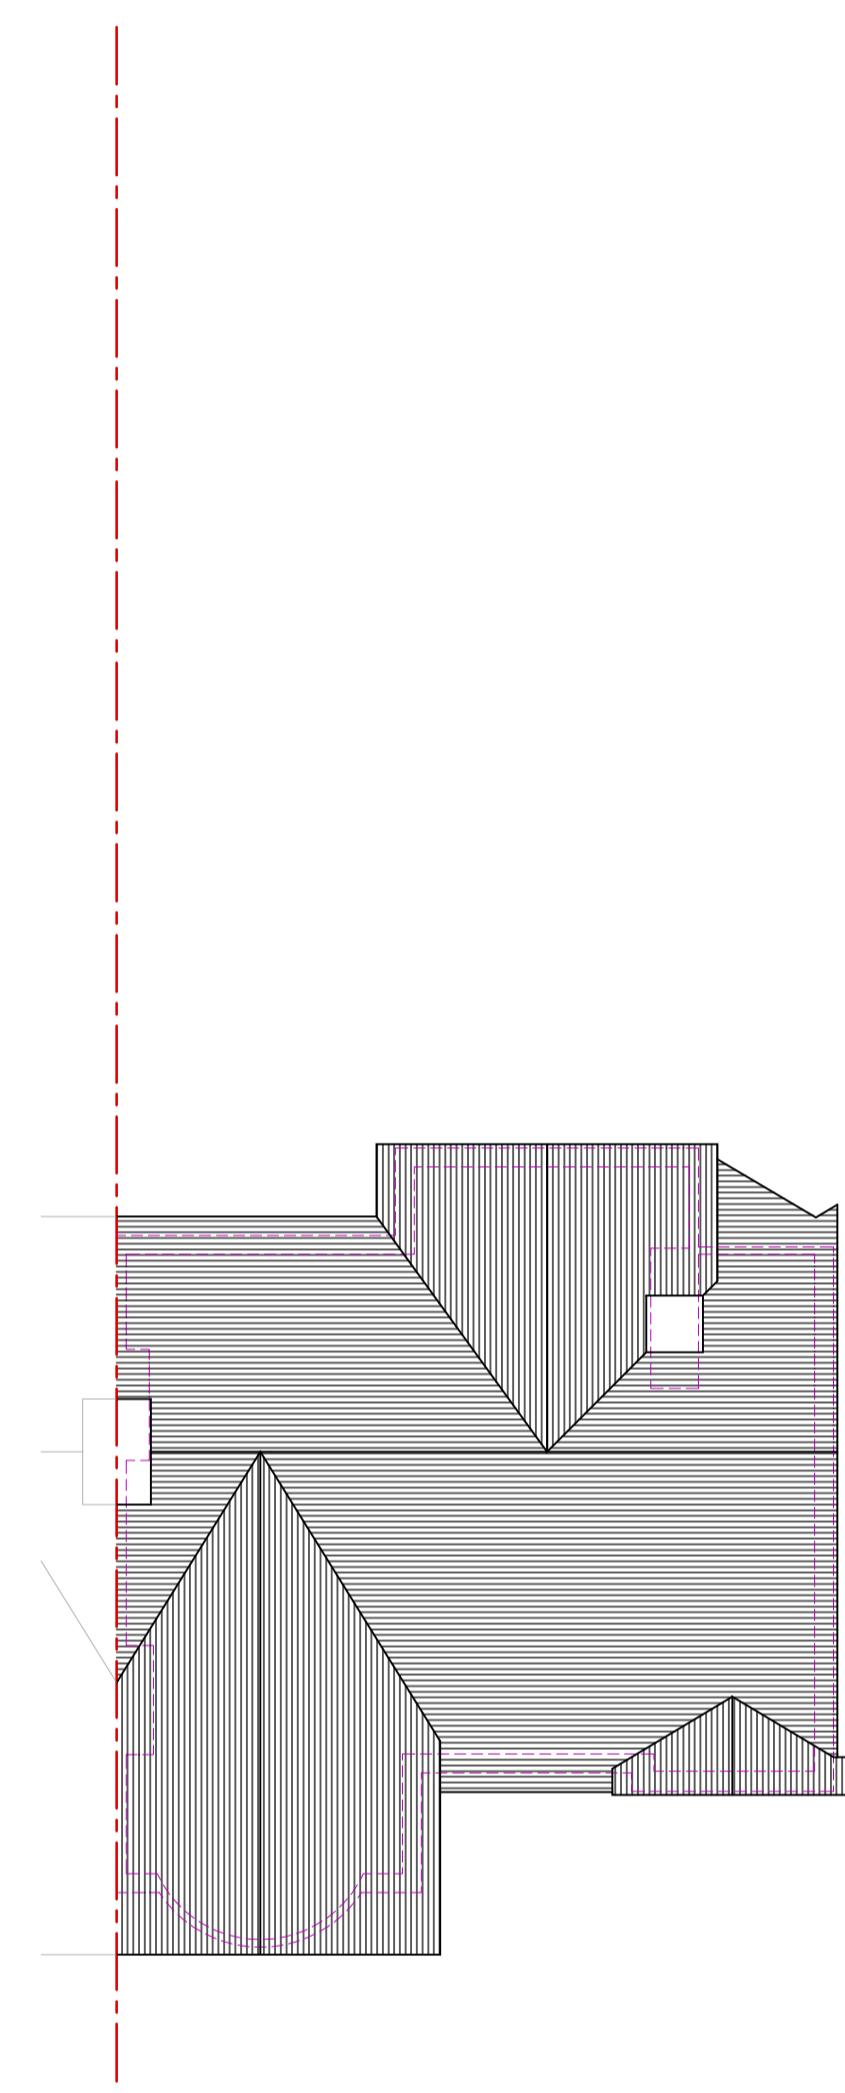

3 Existing Roof Plan

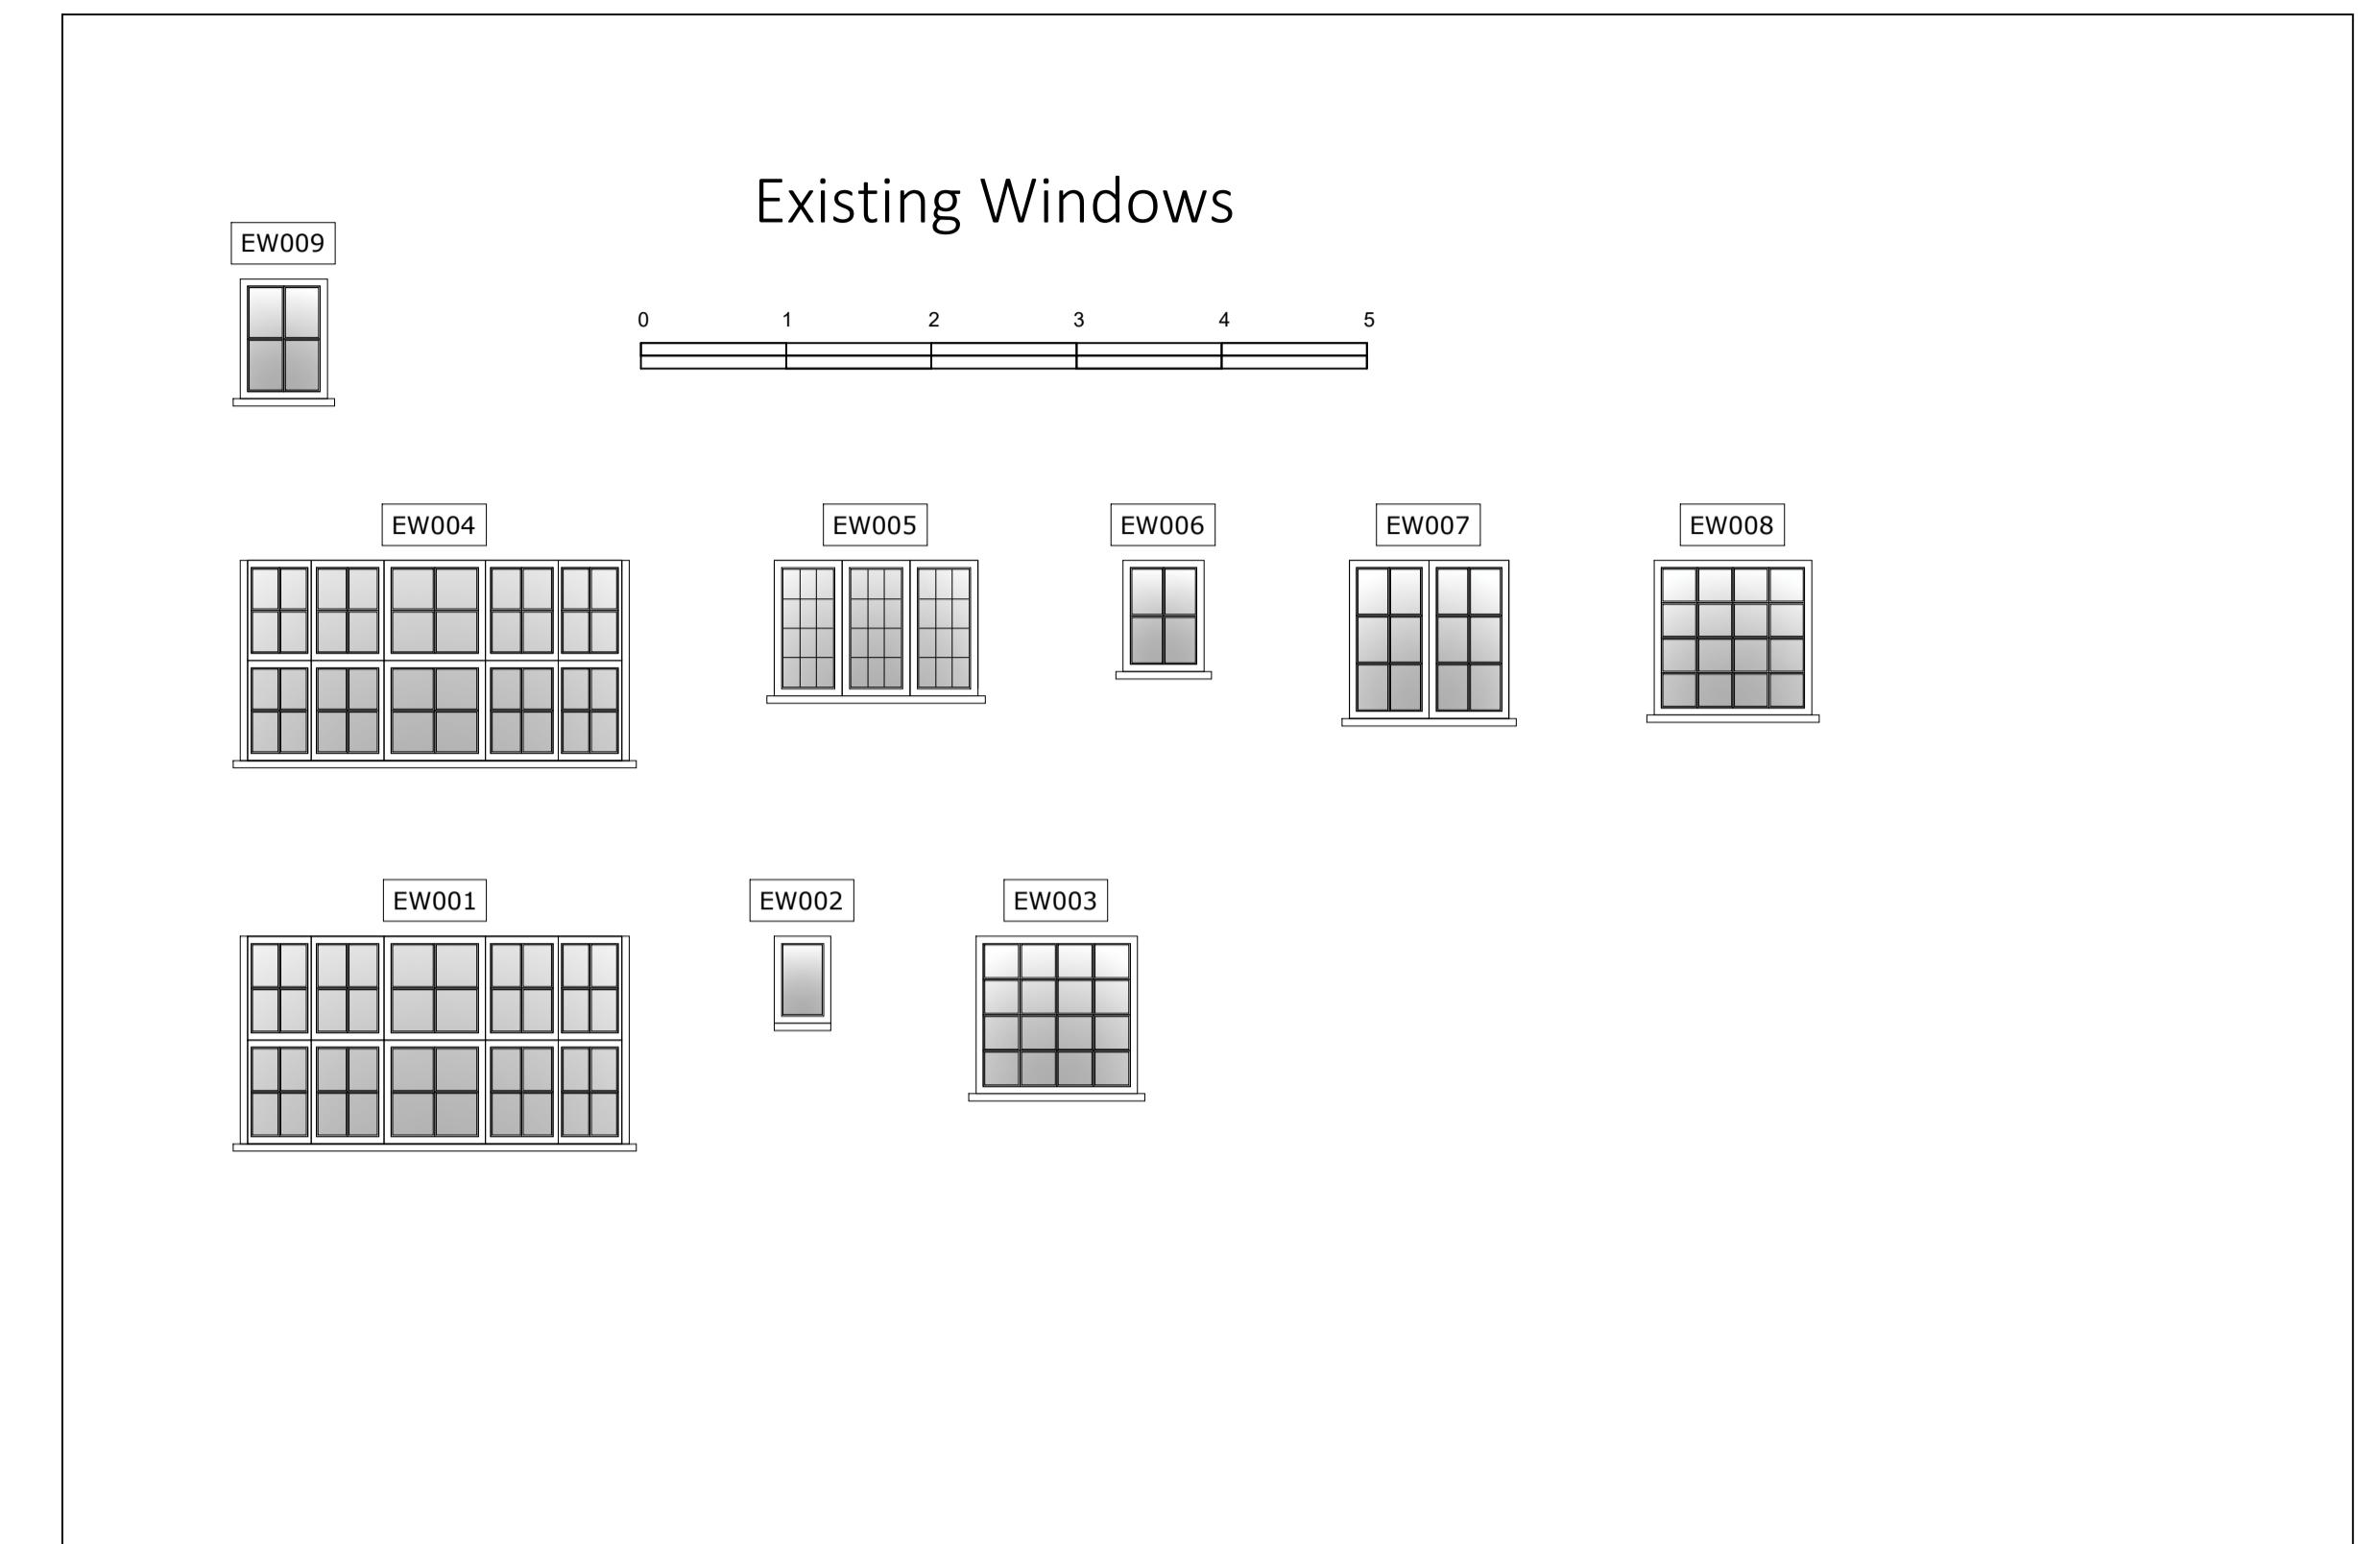

Existing Windows



8 Existing Side Section




4 Existing Front Elevation



5 Existing Side Elevation



6 Existing Rear Elevation

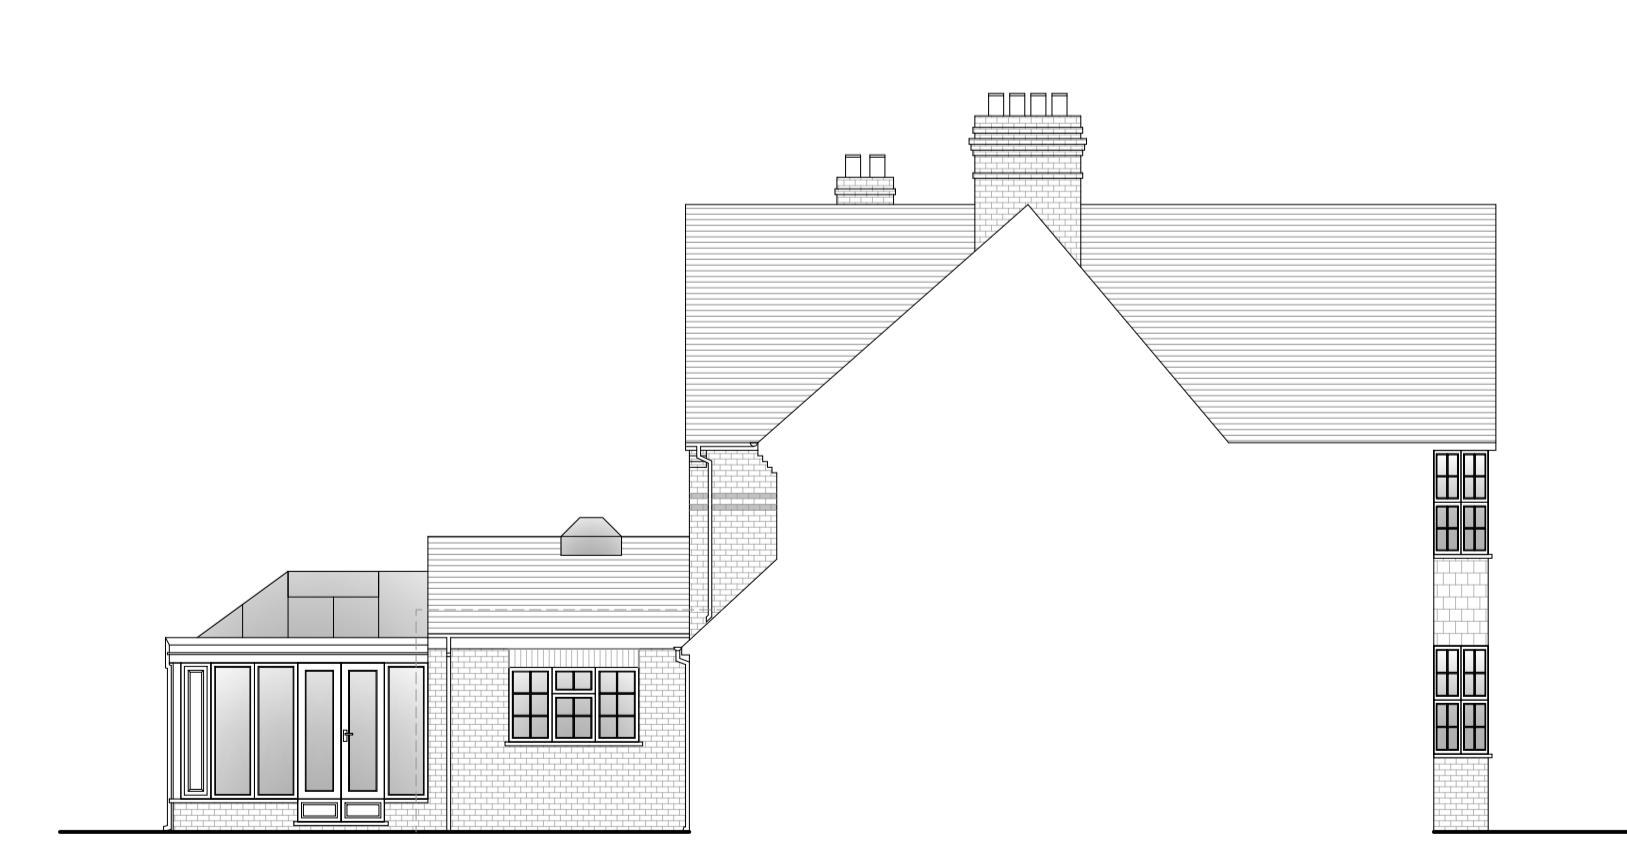

7 Existing Side Elevation