




### 3 Proposed Roof Plan

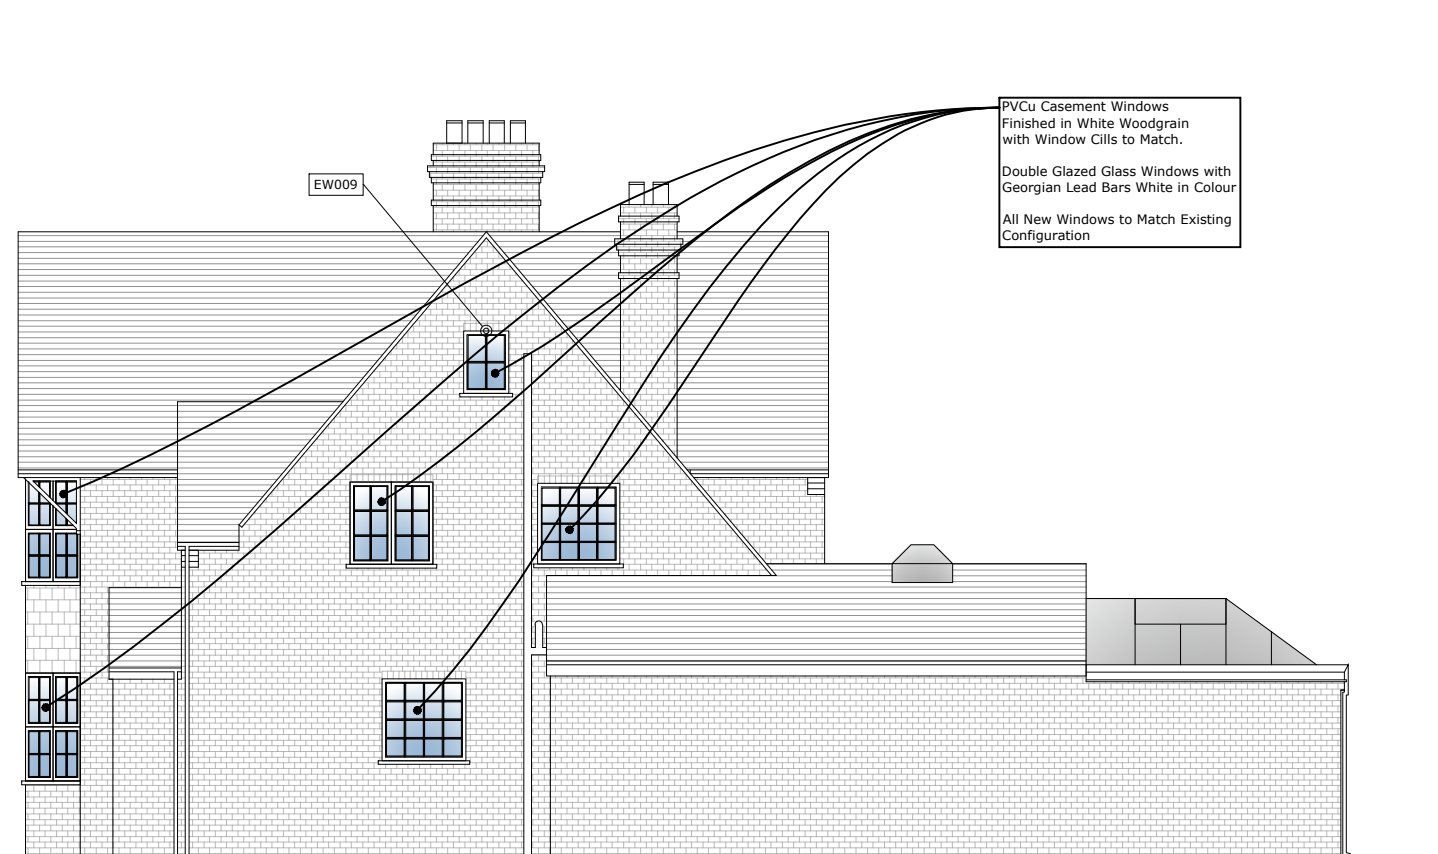

**5 Proposed Side Elevation**

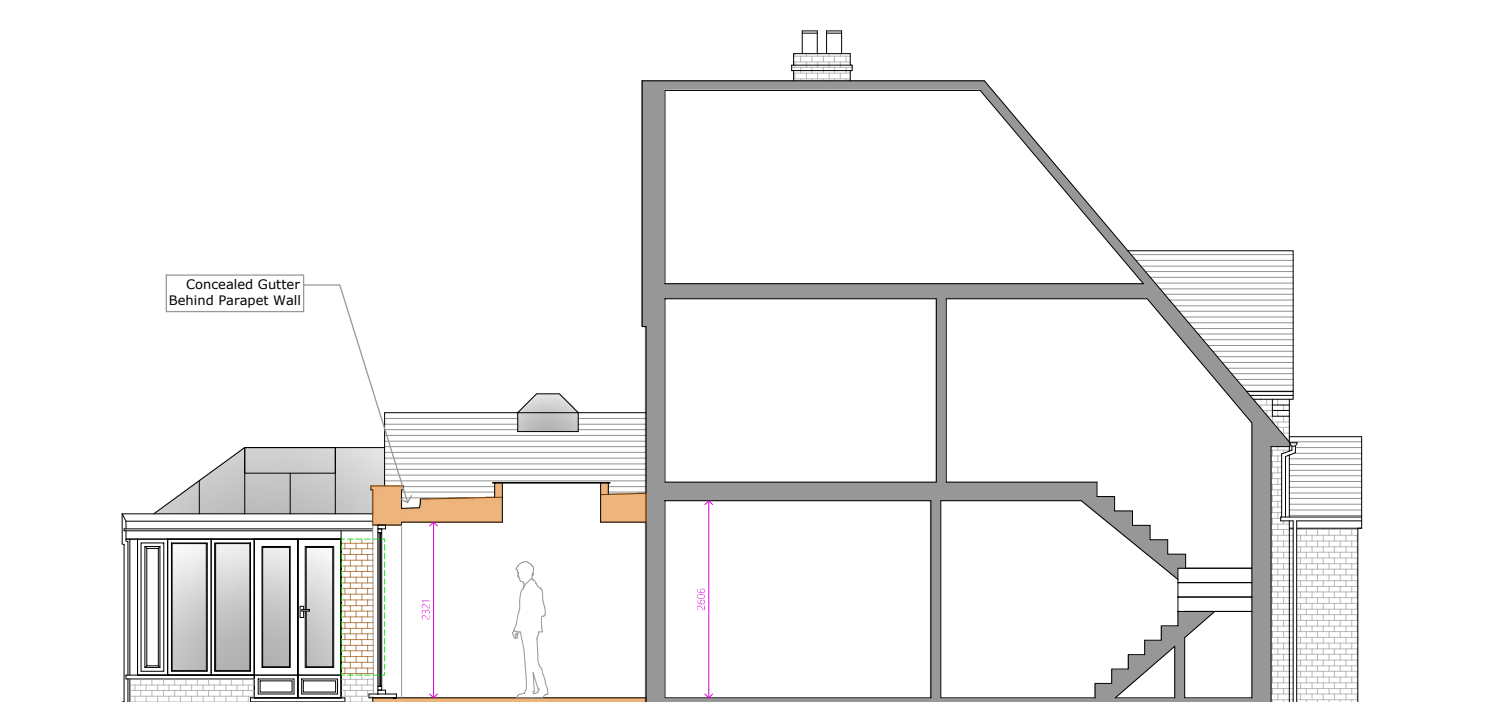

## 8 Proposed Side Section

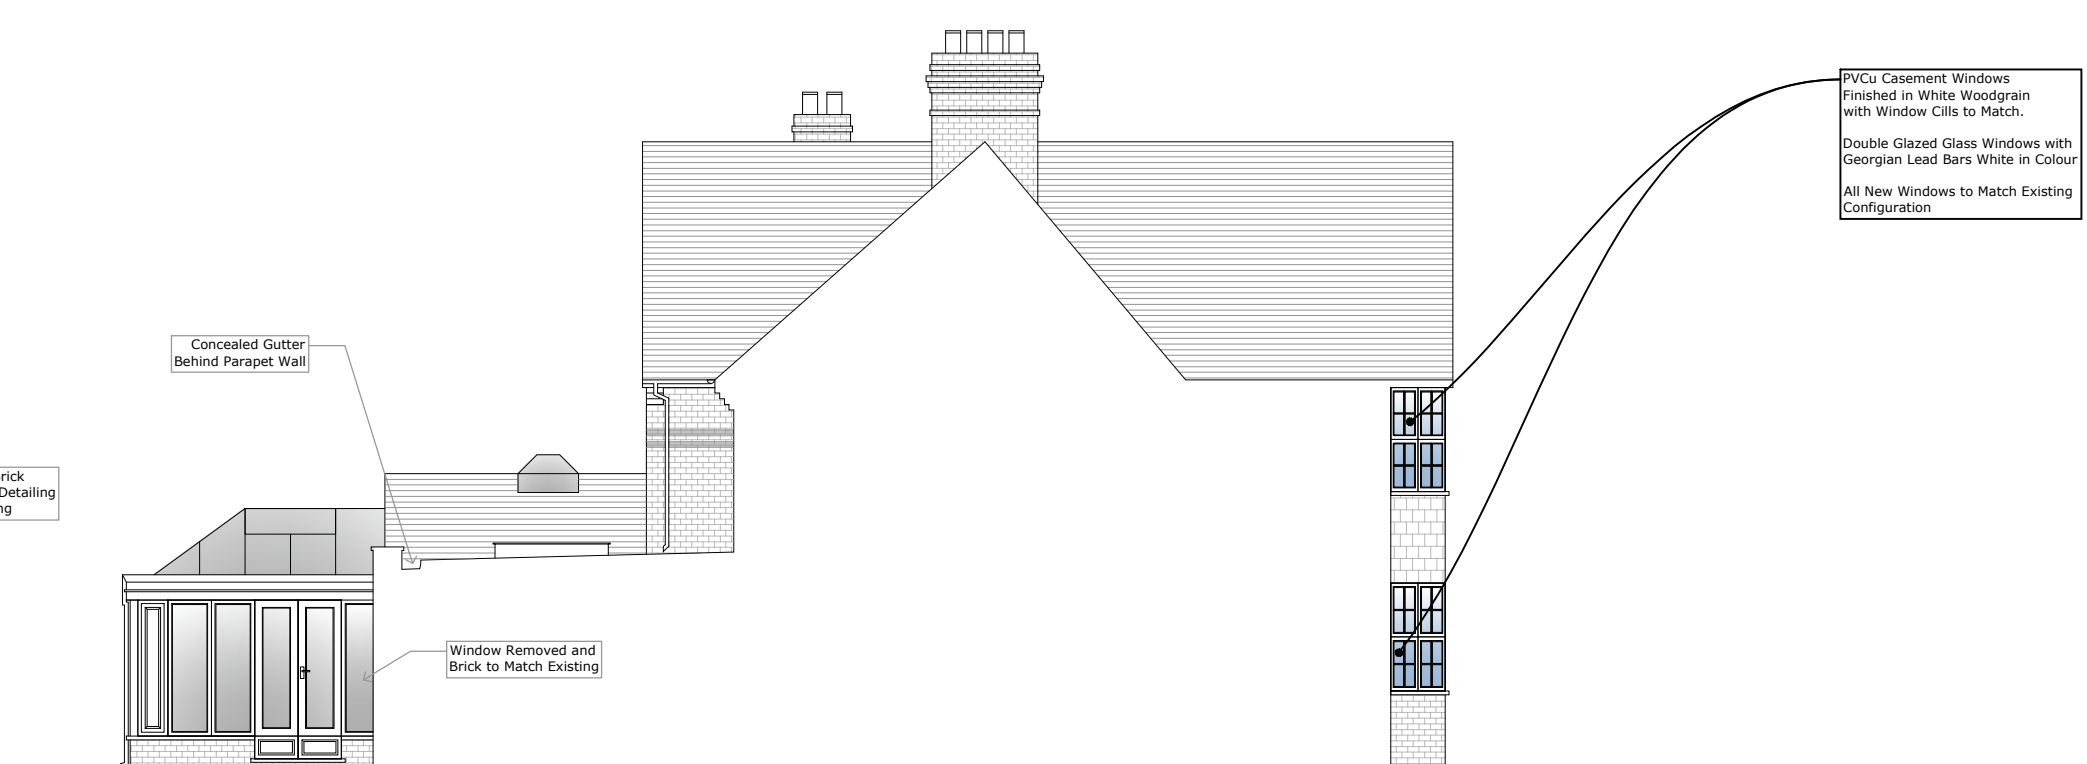

**7 Proposed Side Elevation**

