


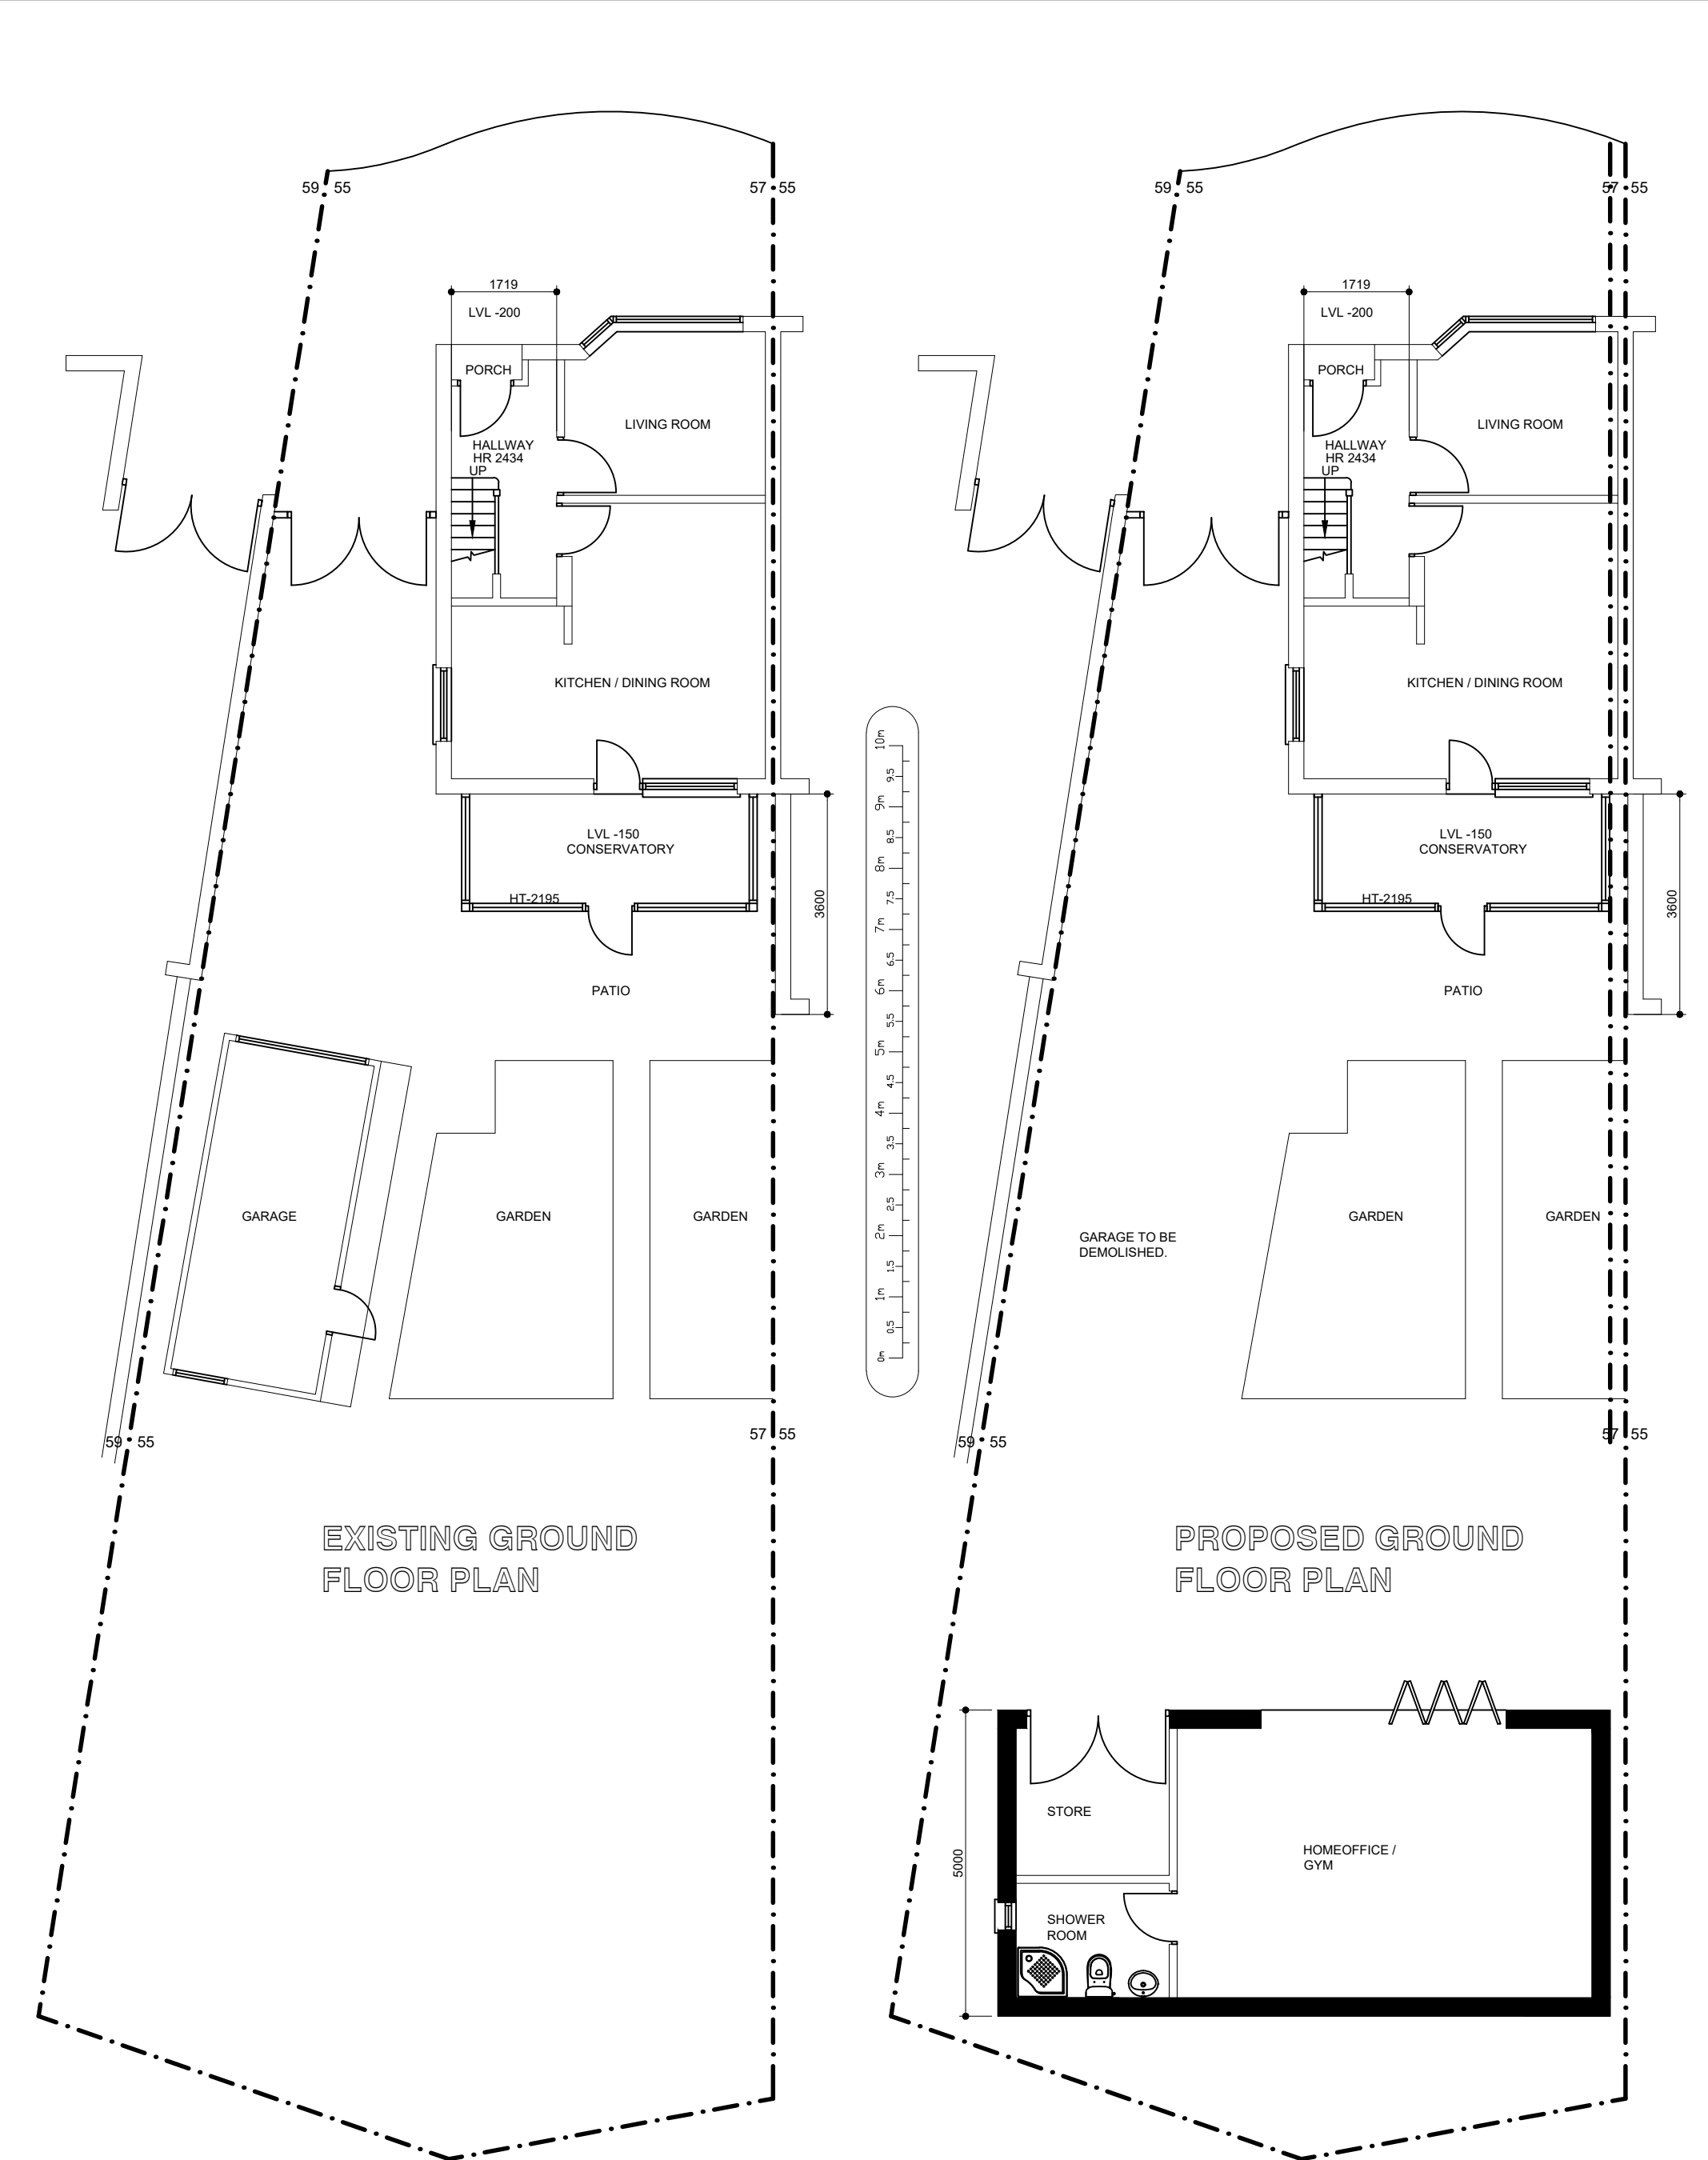

ICREATE

DESIGN LIMITED

Planning & Designing of All Types of Building Works
1 CRABTREE CLOSE, BUSHEY, WD23 3BJ
Tel: 07886759400 ; EM: ikreated@gmail.com

CLIENT :

MR. SHAFIQUE RANA
57 Ryefield AveNUE
Uxbridge
UB10 9BX

PROJECT/TITLE

ERECTION OF OUTBUILDING AT REAR
END OF THE GARDEN ; TO BE USED
AS HOME OFFICE / GYM

REV	DATES	COMMENTS
	05.07.2024	FOR PLANNING APPLICATION
SCALE:	1:100@A3	DRG NO : 57 RYEFIELD AVE-101