


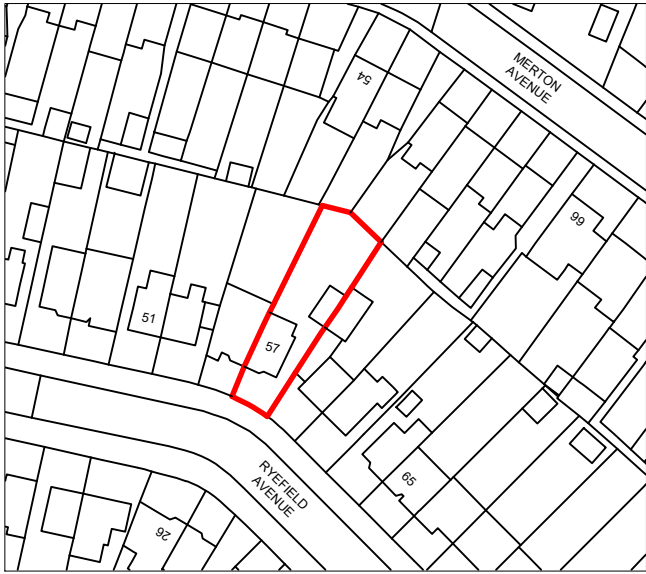
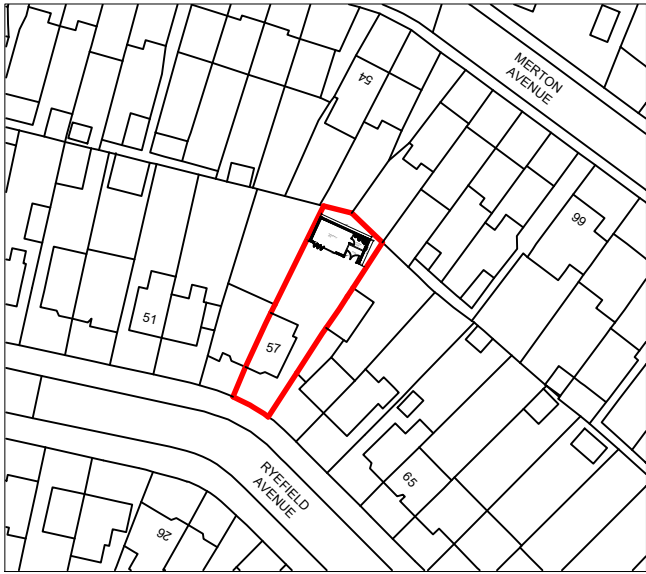


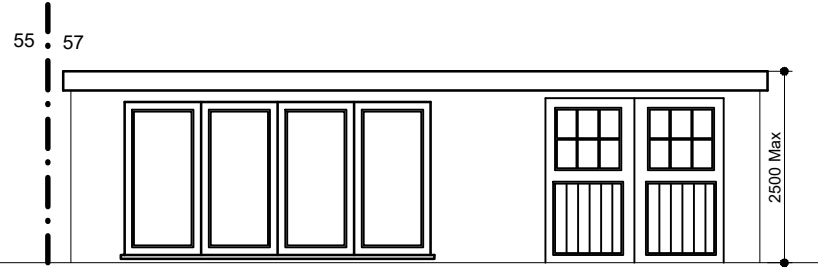


LOCATION PLAN (SCALE 1:1250)

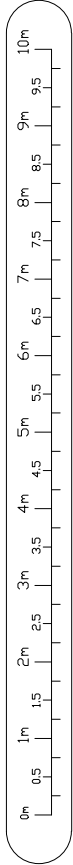


PROPOSED BLOCK PLAN (SCALE 1:1250)

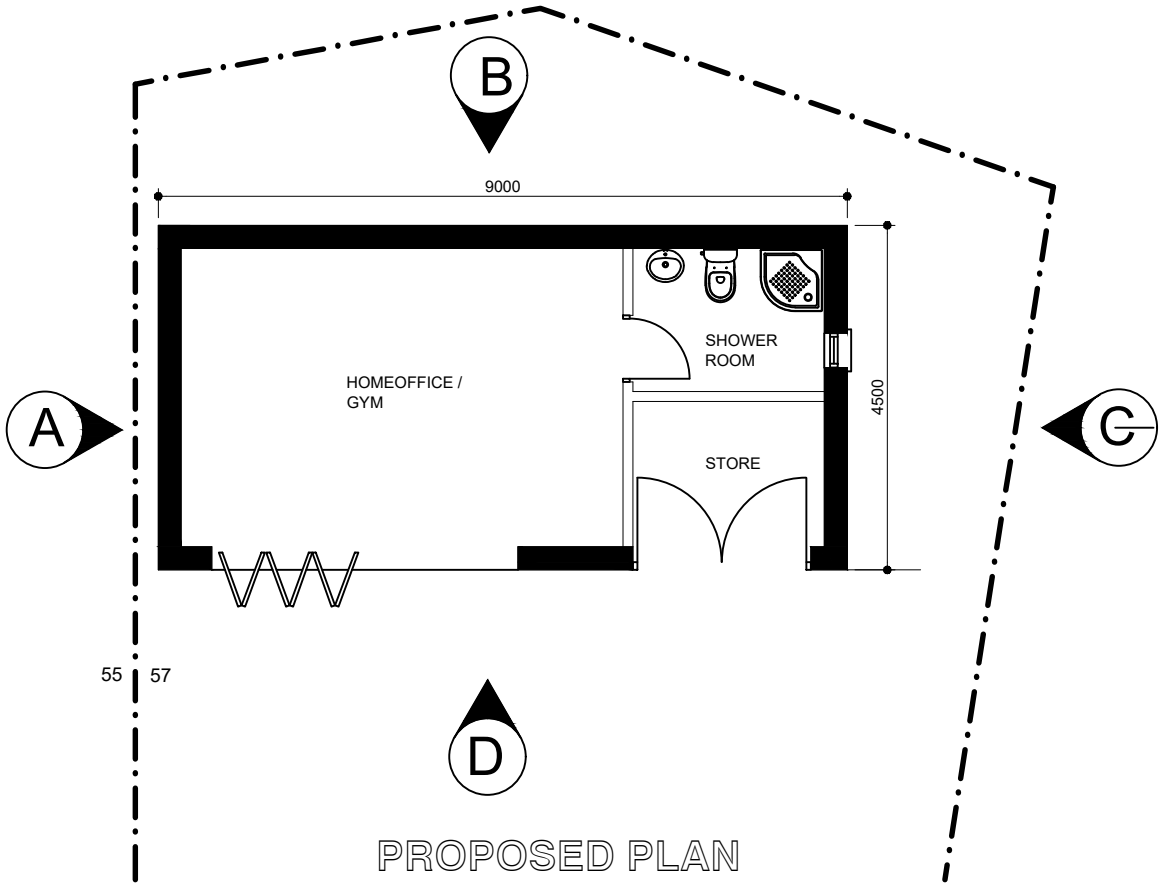


ELEVATION D

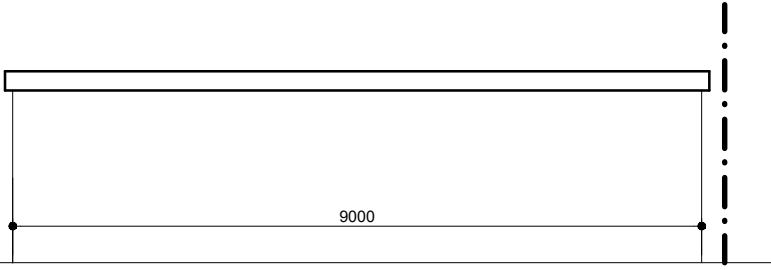

ELEVATION B

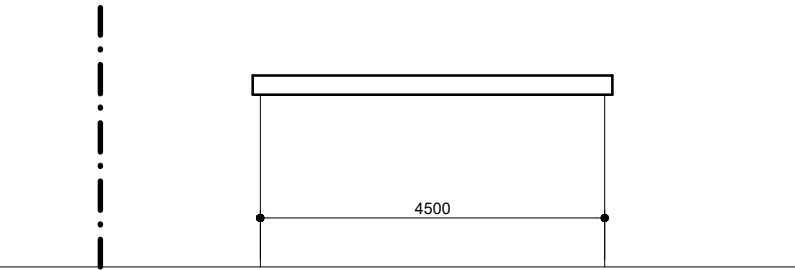

ELEVATION A

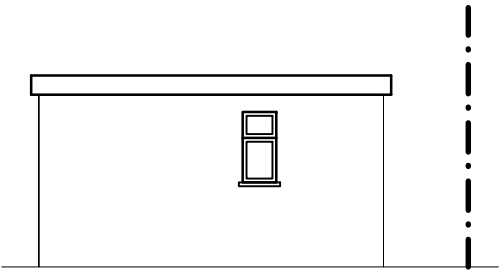

ELEVATION C

ICREATE © DESIGN LIMITED Planning & Designing of All Types of Building Works 1 CRABTREE CLOSE, BUSHEY, WD23 3BJ Tel: 07886759400 ; EM: ikreated@gmail.com		CLIENT : MR. SHAFIQUE RANA 57 Ryefield AveNUE Uxbridge UB10 9BX		PROJECT/TITLE ERECTION OF OUTBUILDING AT REAR END OF THE GARDEN ; TO BE USED AS HOME OFFICE / GYM				
						A	11.10.2024	FOR REPEAT PLANNING APPLICATION
							29.11.2023	FOR PLANNING APPLICATION
						REV	DATES	COMMENTS
						SCALE: 1:100@A3		DRG NO : 57 RYEFIELD AVE-102