

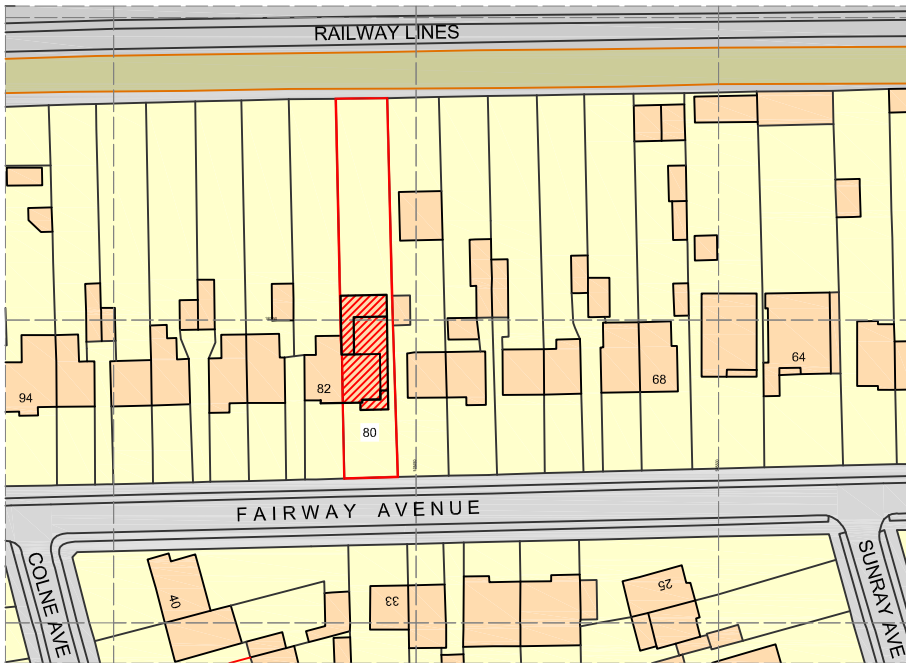


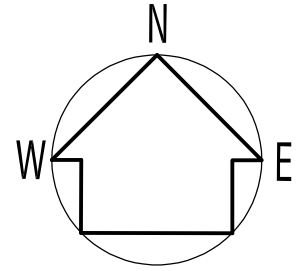

LOCATION PLAN

1:1250 @ A4

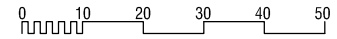


BLOCK PLAN

1:500 @ A4



Ordnance Survey, (c) Crown Copyright 2022. All rights reserved. Licence number 100022432

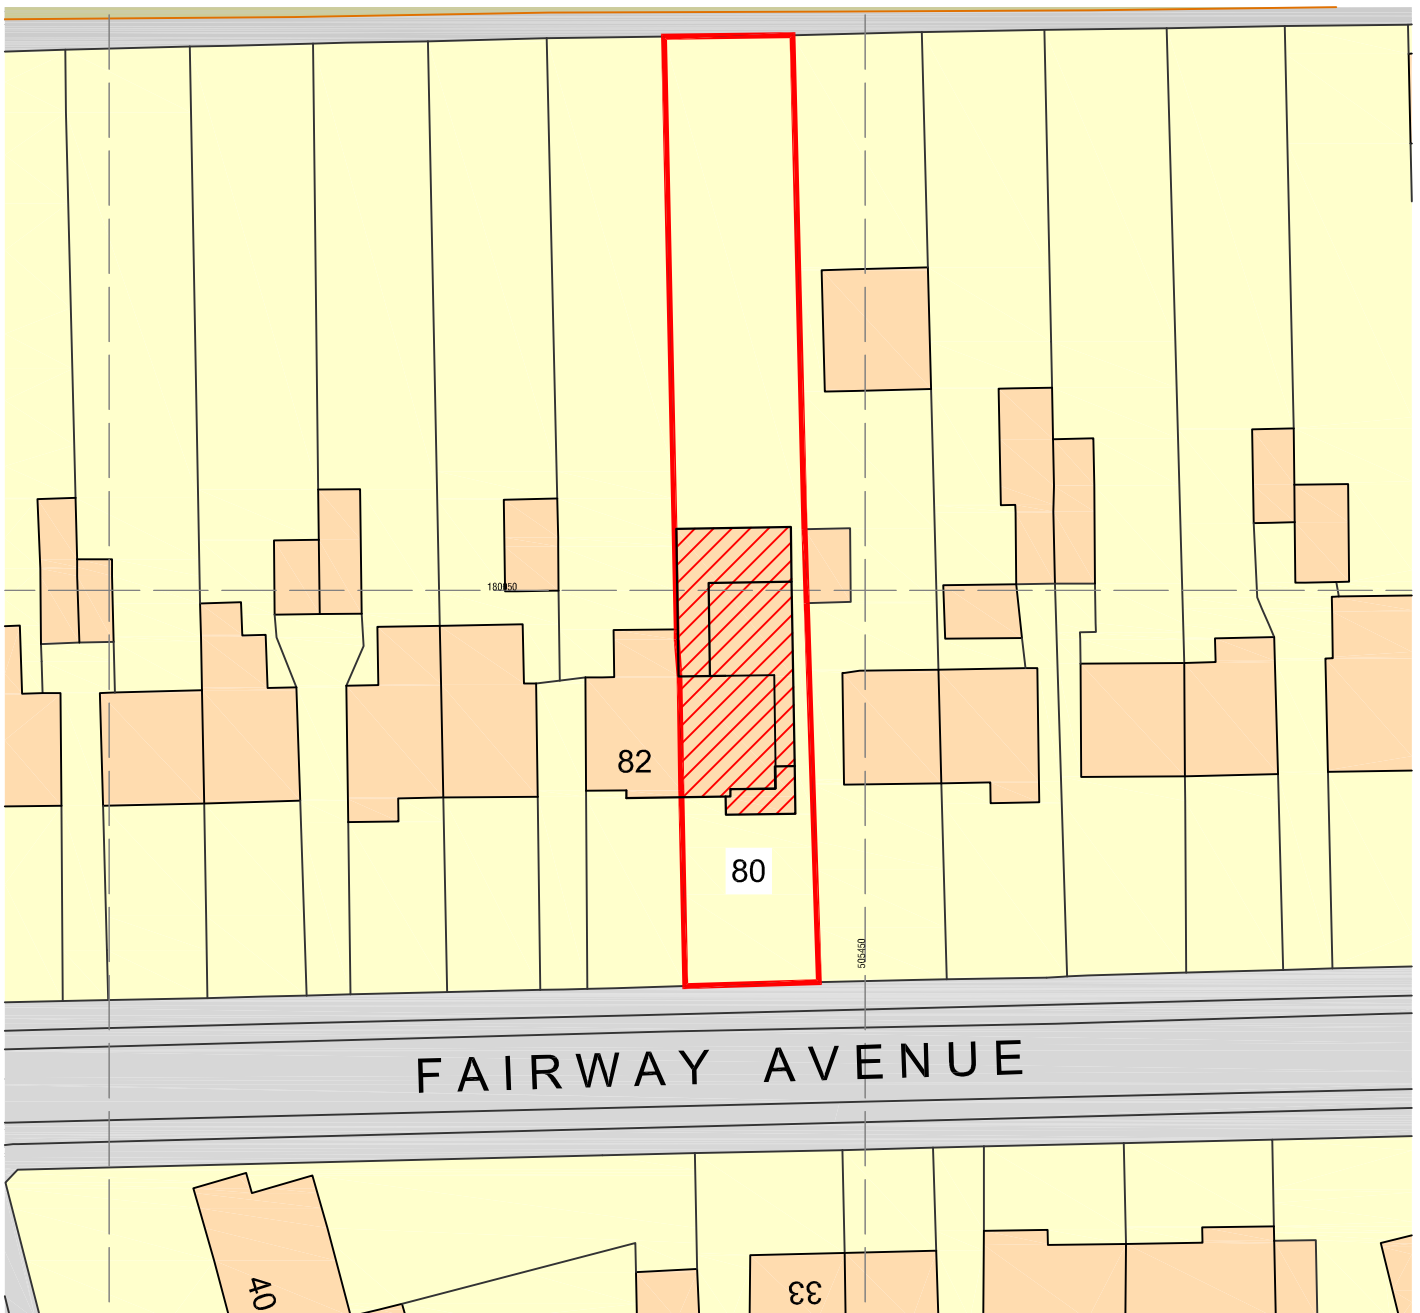

Ordnance Survey, (c) Crown Copyright 2022. All rights reserved. Licence number 100022432