




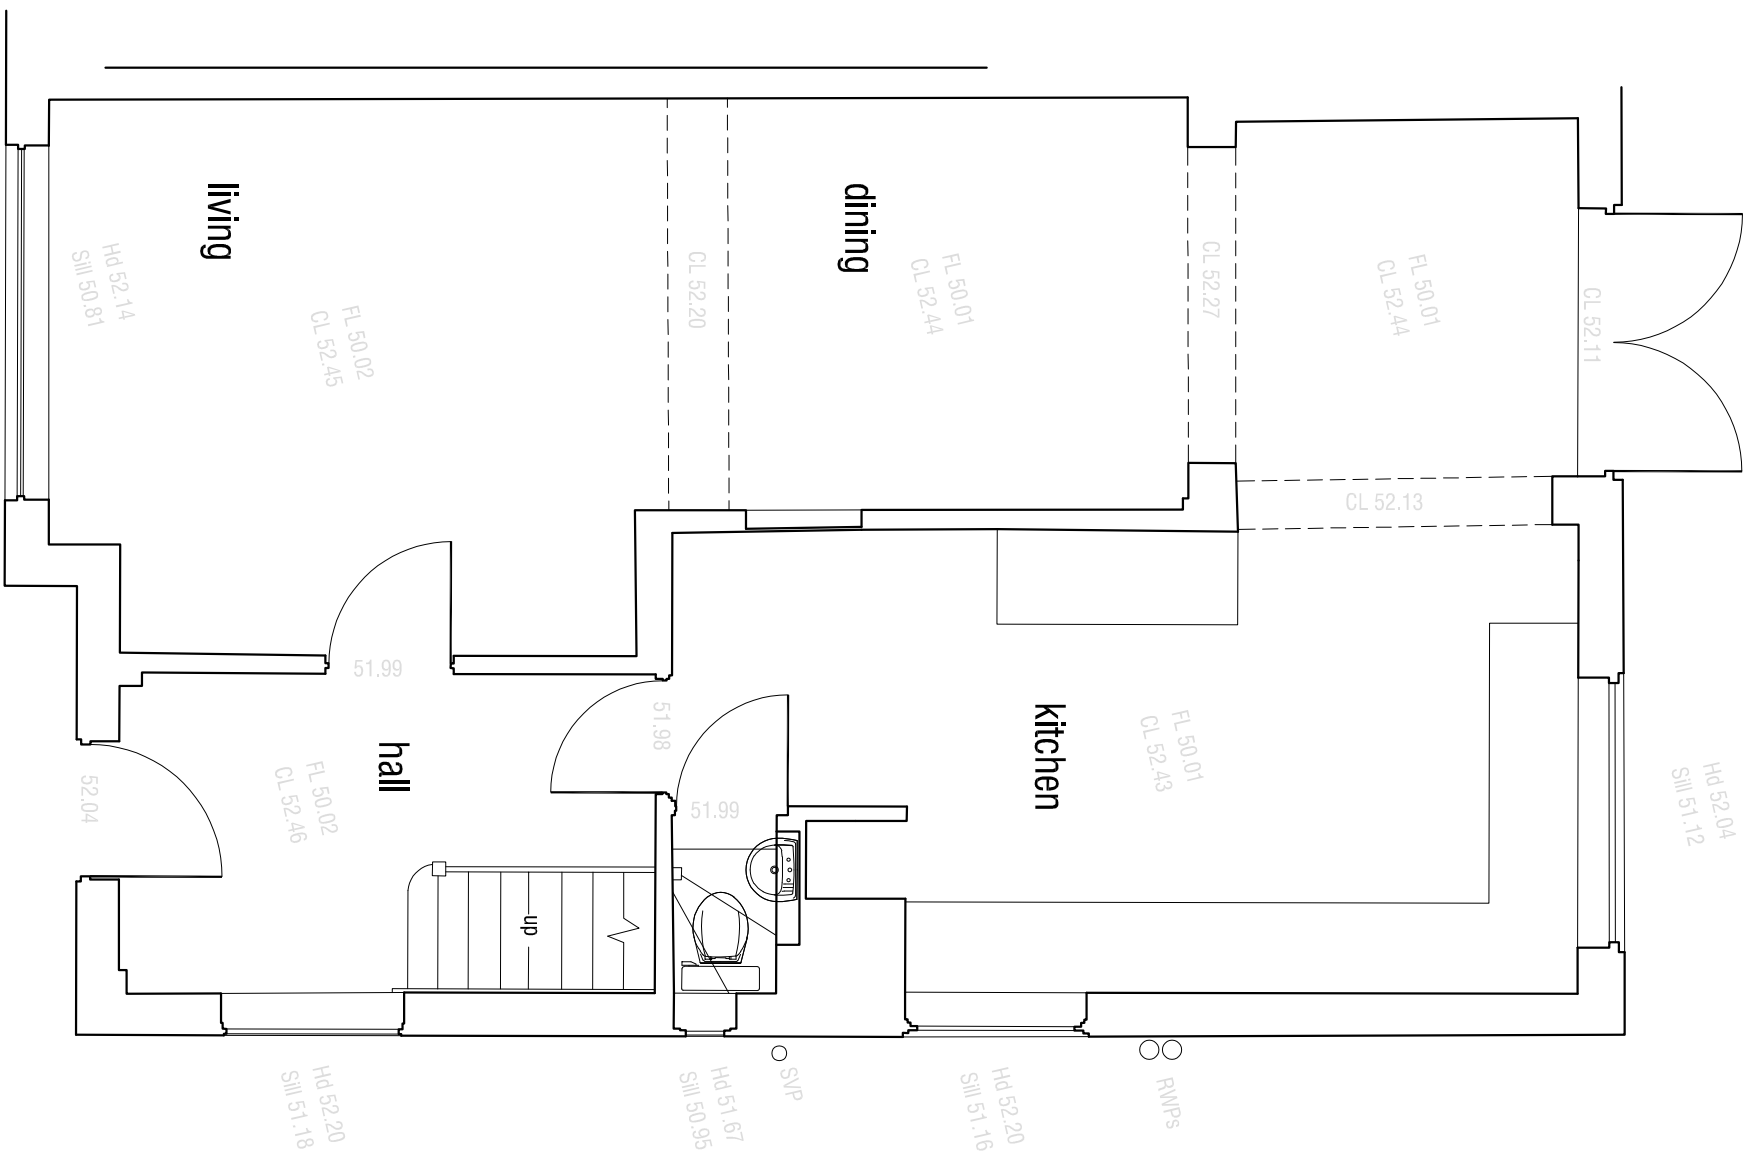

plan : ground

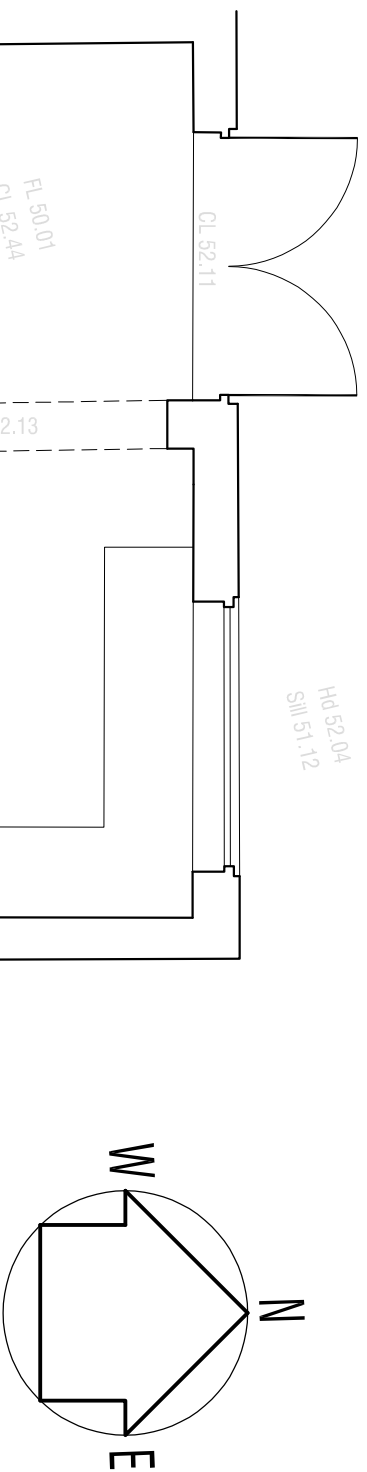

plan : first

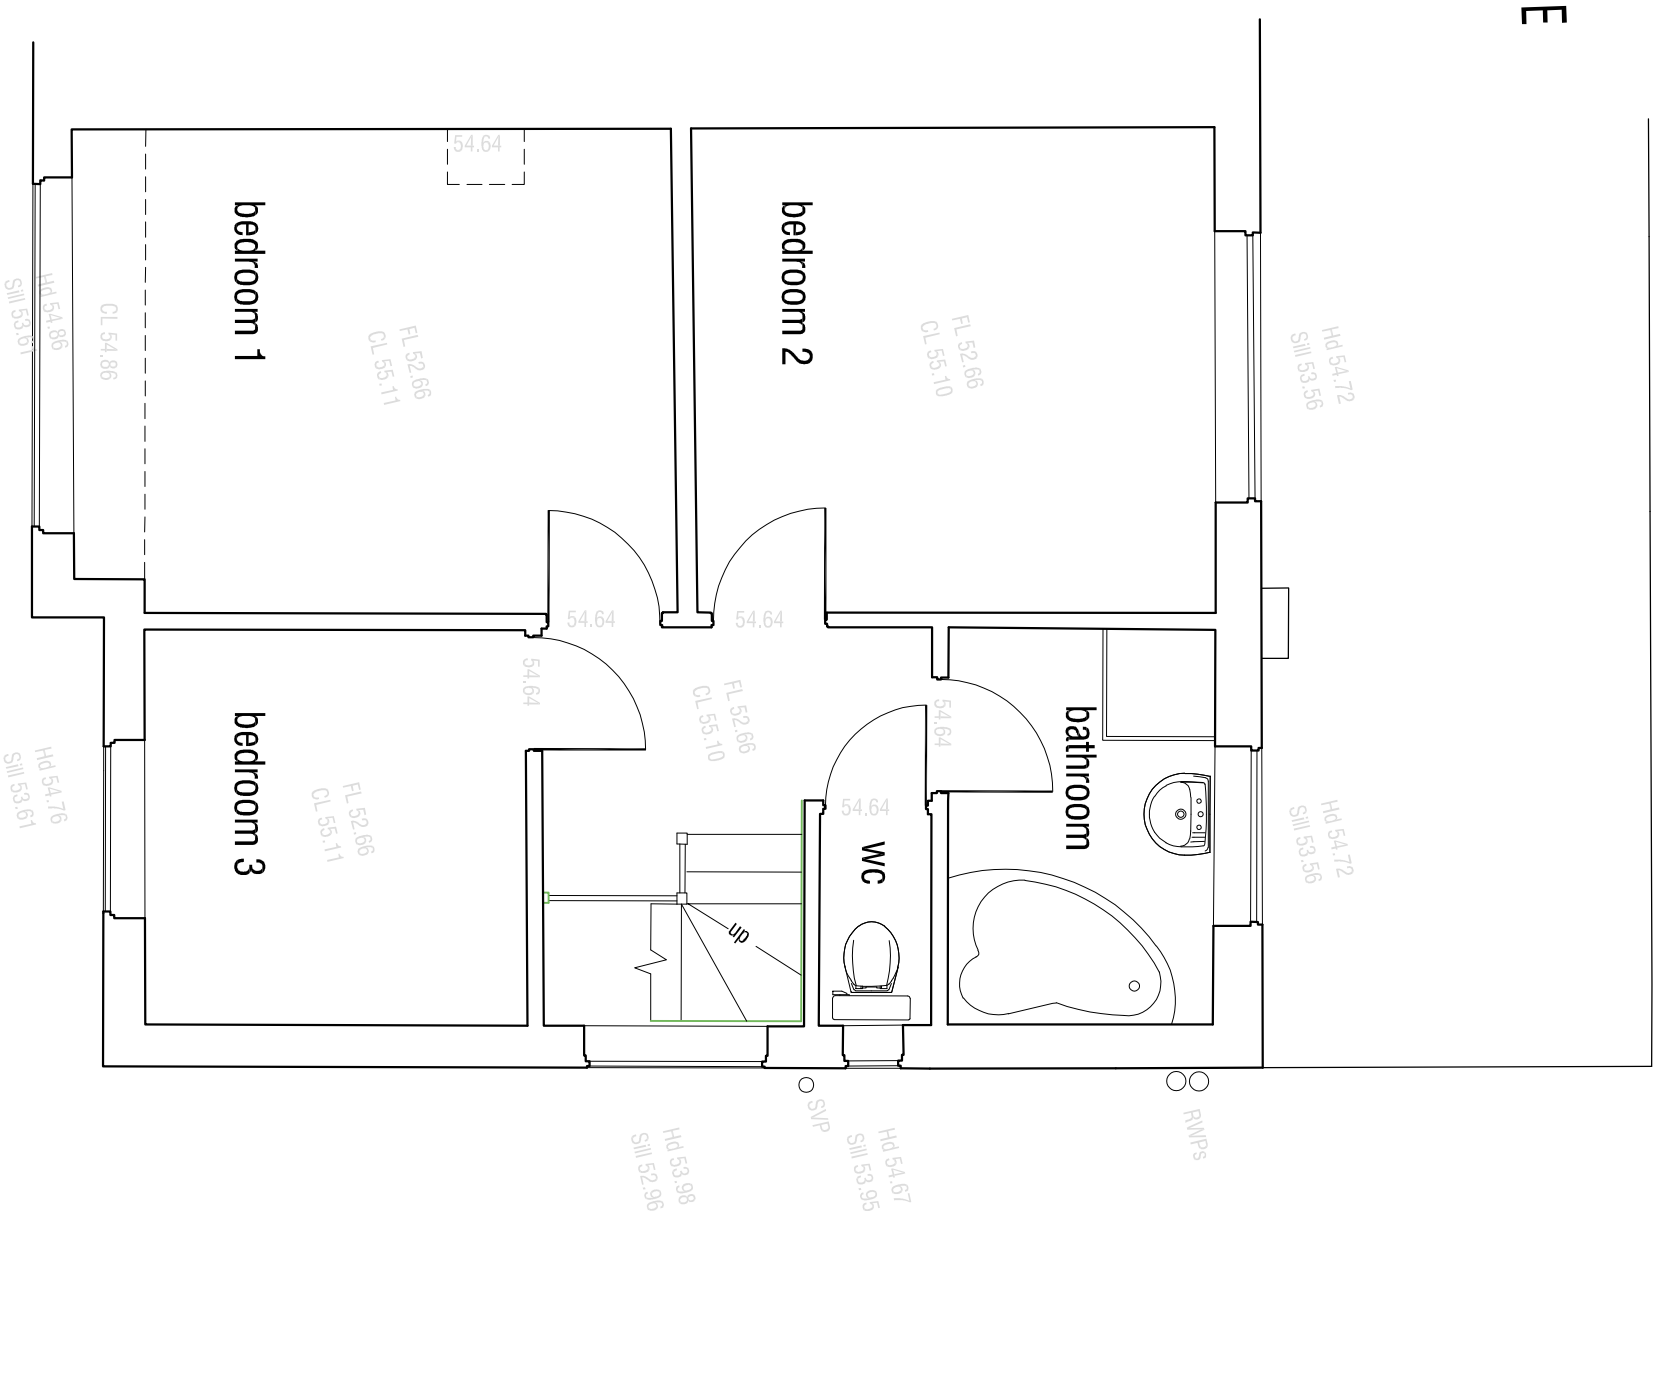

Hadfield+Noblin
Architects

The Old Brushworks, 56 Pickwick Road,
Corsham, Wiltshire, SN13 9BX
david@hadfield-noblin.com
ines@hadfield-noblin.com
Tel : 01249 714229

REVISIONS.

PROJECT: 80, FAIRWAY AVENUE
WEST DRAUGHTON
SCALE: 1:50 @ A3
DRAWING: PLANS
SURVEY: B.K.

DRAWING NUMBER,
044.S:01

DATE,
JUNE 2022