


LOCATION PLAN

1:1250 @ A4

0 10 20 30 40 50

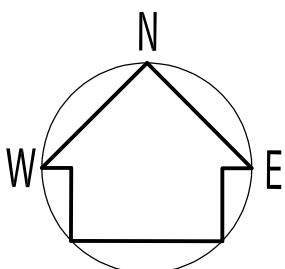


Ordnance Survey, (c) Crown Copyright 2022. All rights reserved. Licence number 100022432

BLOCK PLAN

1:500 @ A4

0 10 20 30

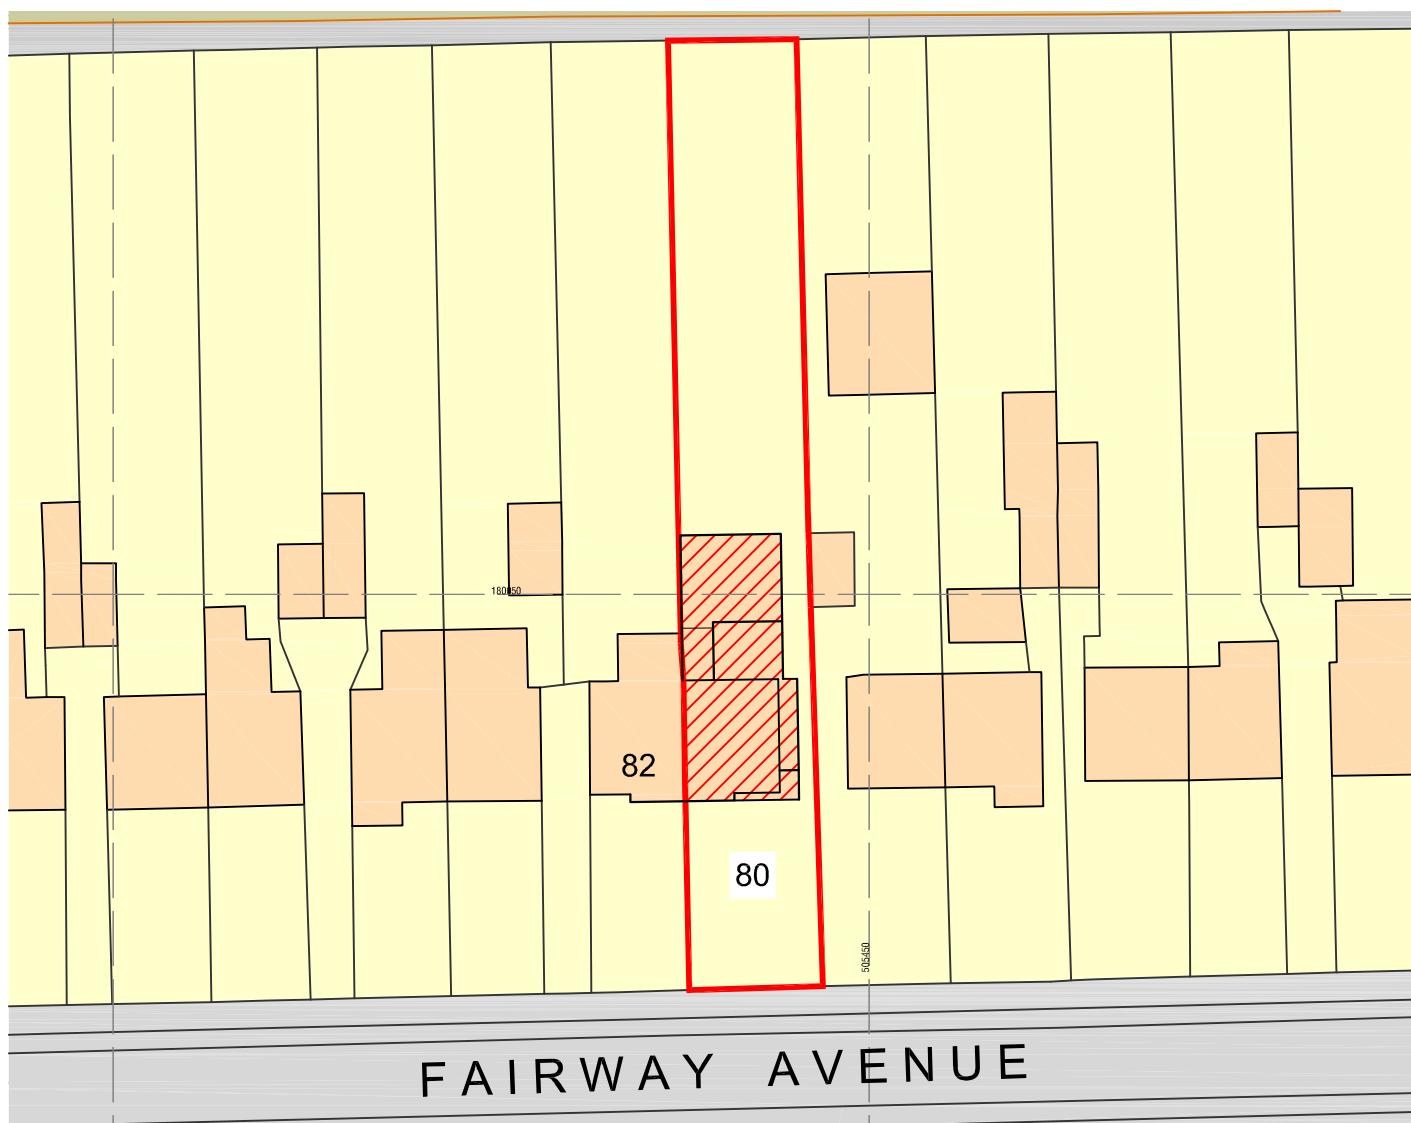

Ordnance Survey, (c) Crown Copyright 2022. All rights reserved. Licence number 100022432

Hadfield + Noblin
Architects

The Old Brushworks, 56 Pickwick Road
Corsham, Wiltshire, SN13 9BX
david@hadfield-noblin.com
ines@hadfield-noblin.com
Tel: 01249 714229

PROJECT.
80, FAIRWAY AVE.
WEST DRAYTON. UB7 7AW

SCALE.

1:1250 & 1:500 @ A4

DRAWING.
LOCATION PLAN
AND BLOCK PLAN

DRAWN.

B.K.

DRAWING NUMBER.
044:101

DATE.

JUNE 2023