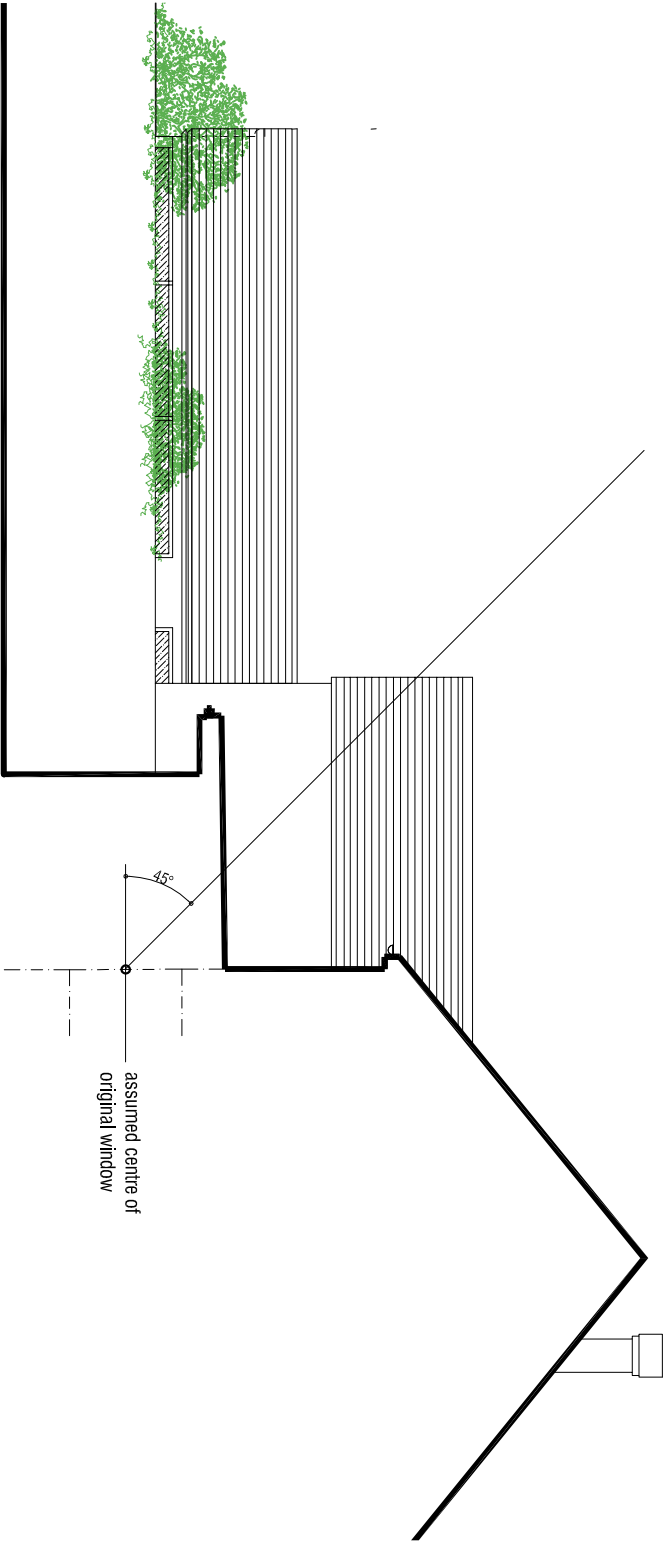
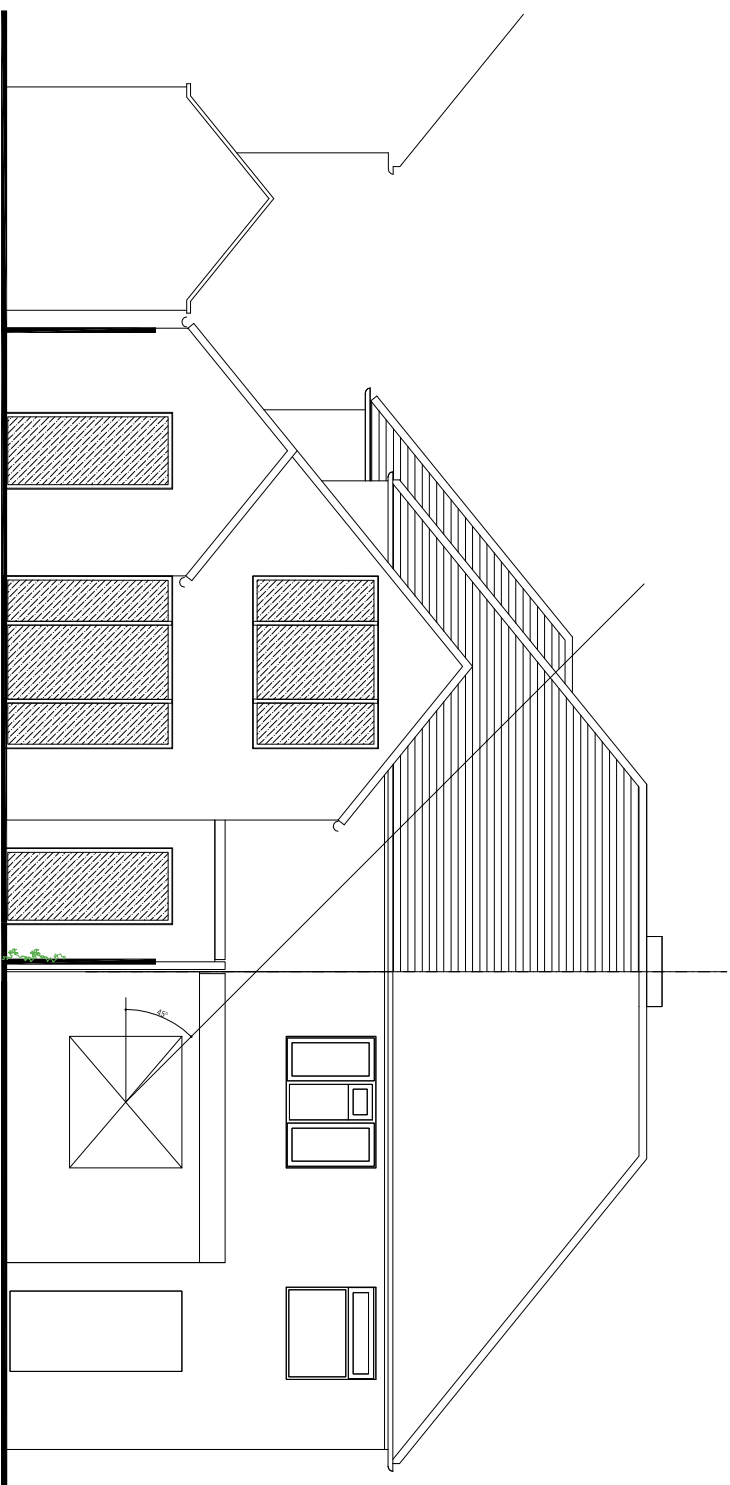
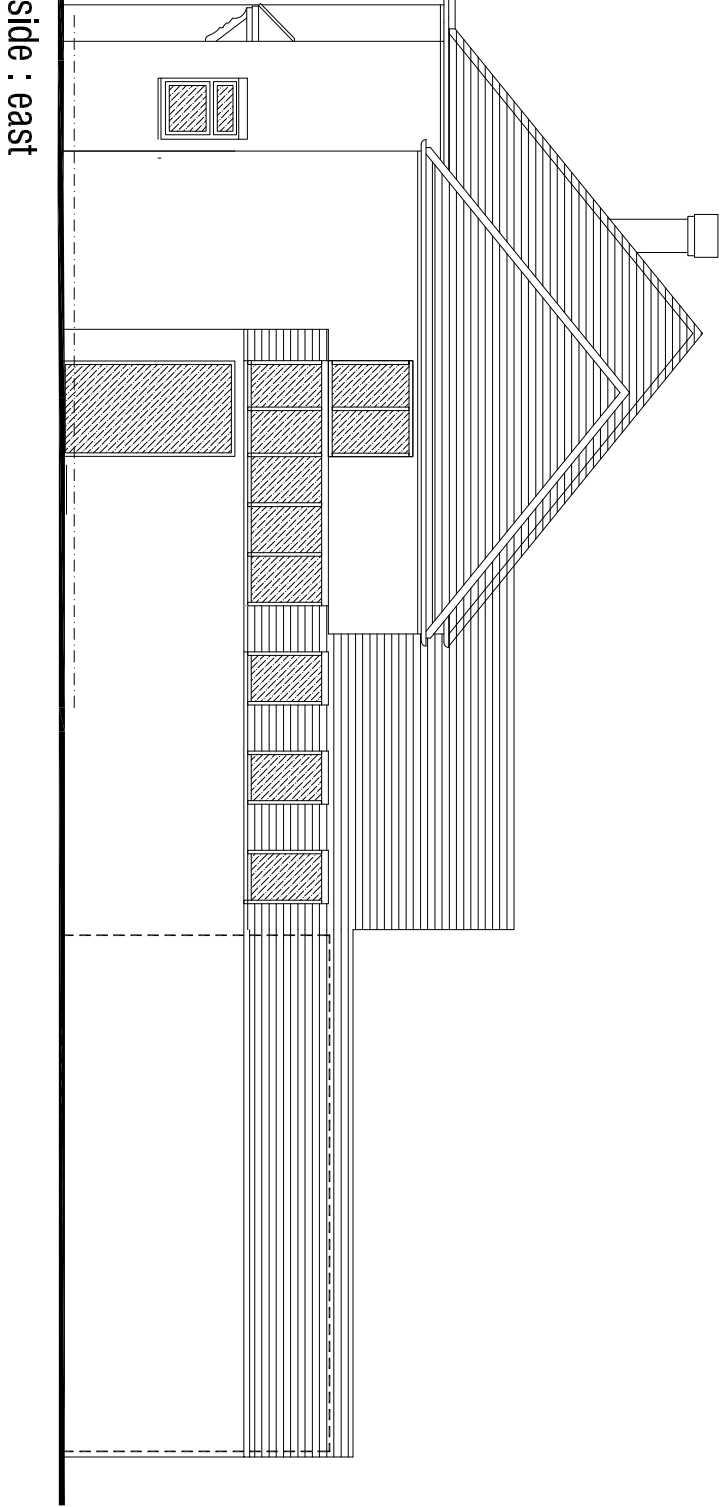
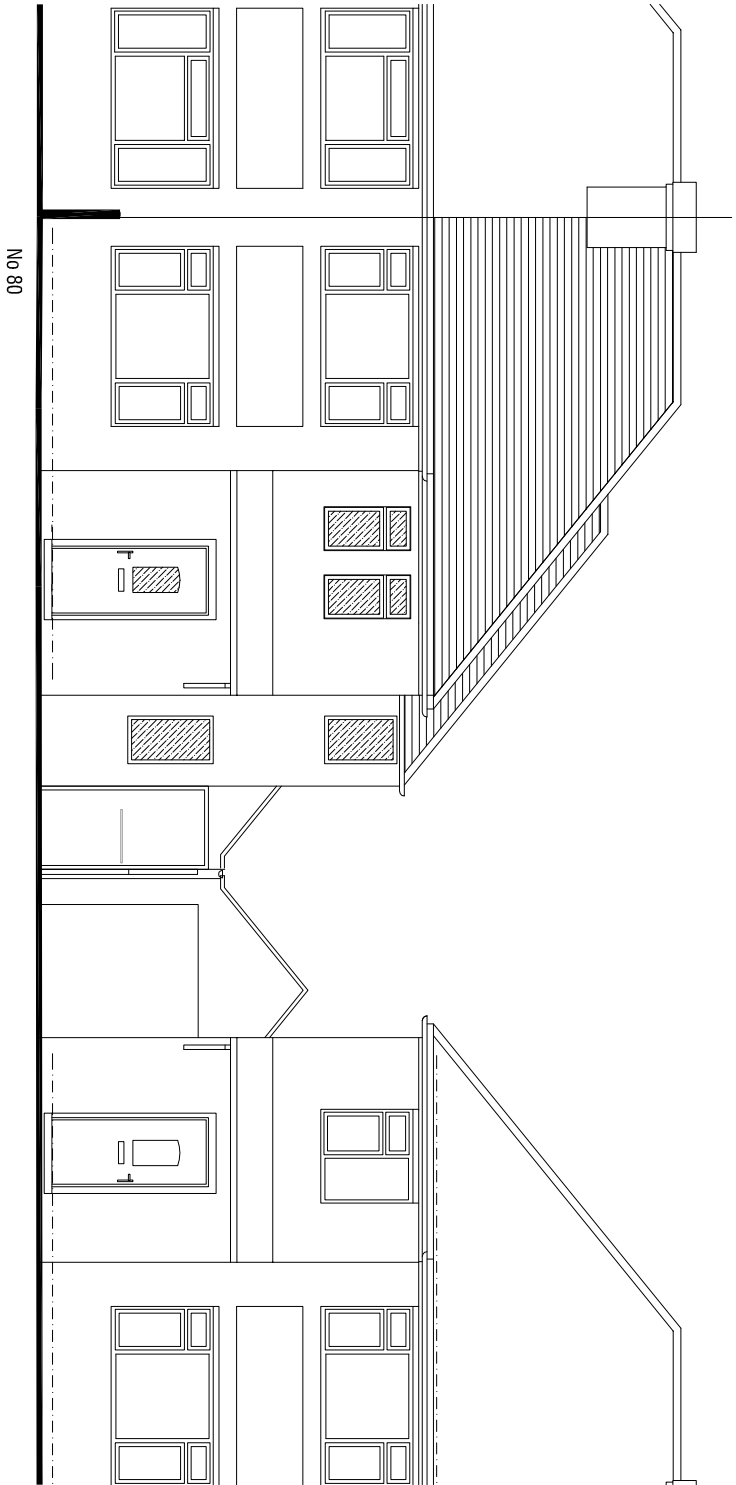


No 80
48,00m Deline

revisions

project
80, FAIRWAY AVENUE
WEST DRAYTON

drawing
ELEVATIONS
PROPOSED

drawing number

Hadfield+Noblin
Architects

The Old Brushworks, 56 Pickwick Road,
Corsham, Wiltshire, SN13 9BX
david@hadfield-noblin.com
ines@hadfield-noblin.com
Tel : 01249 714229

scale
1:100 @ A3

drawn
I.N.

date
AUG 2025

044:P:03