


Front



Rear

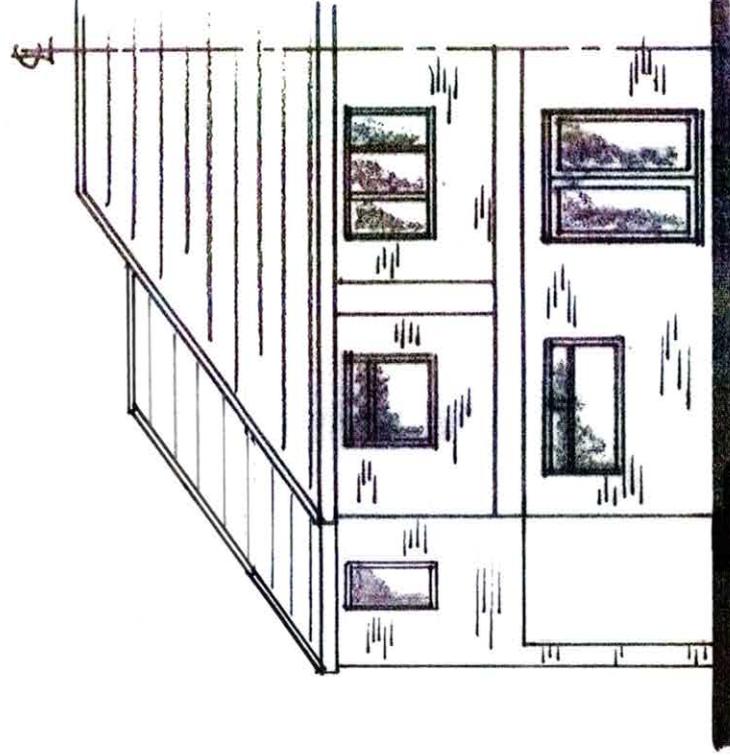

Proposed Elevations

SITE:

80 Fairway Avenue West Drayton Middx UB7 7AW



PROPERTY SERVICES

Architectural Designers
& Surveyors
Newbury (01635) 864956

DRAWN: AMF

SCALE: 1:100

DATE: Dec 25

DRAWING No.

25/386/130A