


NOTE :-


The walls and floor of the Operations Room and subsidiary compartments to be of sound-proof construction, the partitions formed in pumice blocks finished with lime mortar, the floors of concrete covered with rubber on felt.

Hatches are indicated - H.


APPLICABLE AT KENLEY, NORTHOLT AND NORTH WEALD.

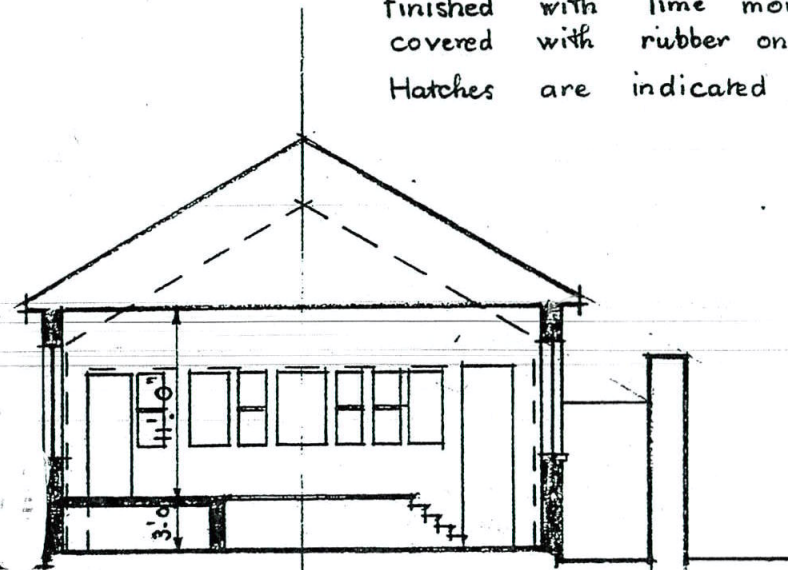

SECTION A - A

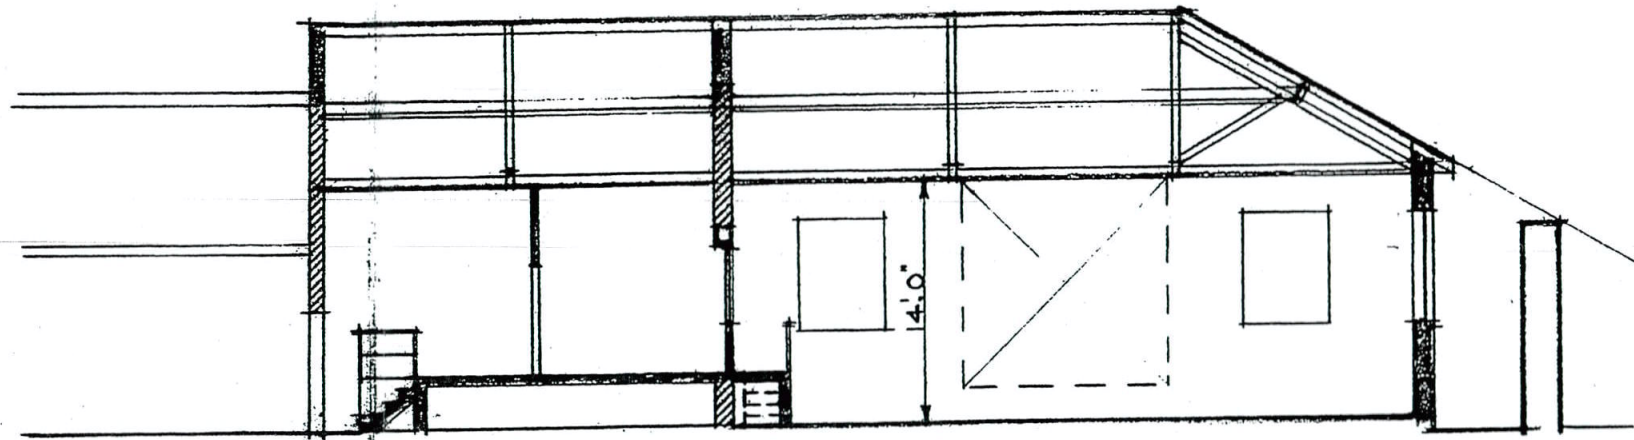

SECTION B - B

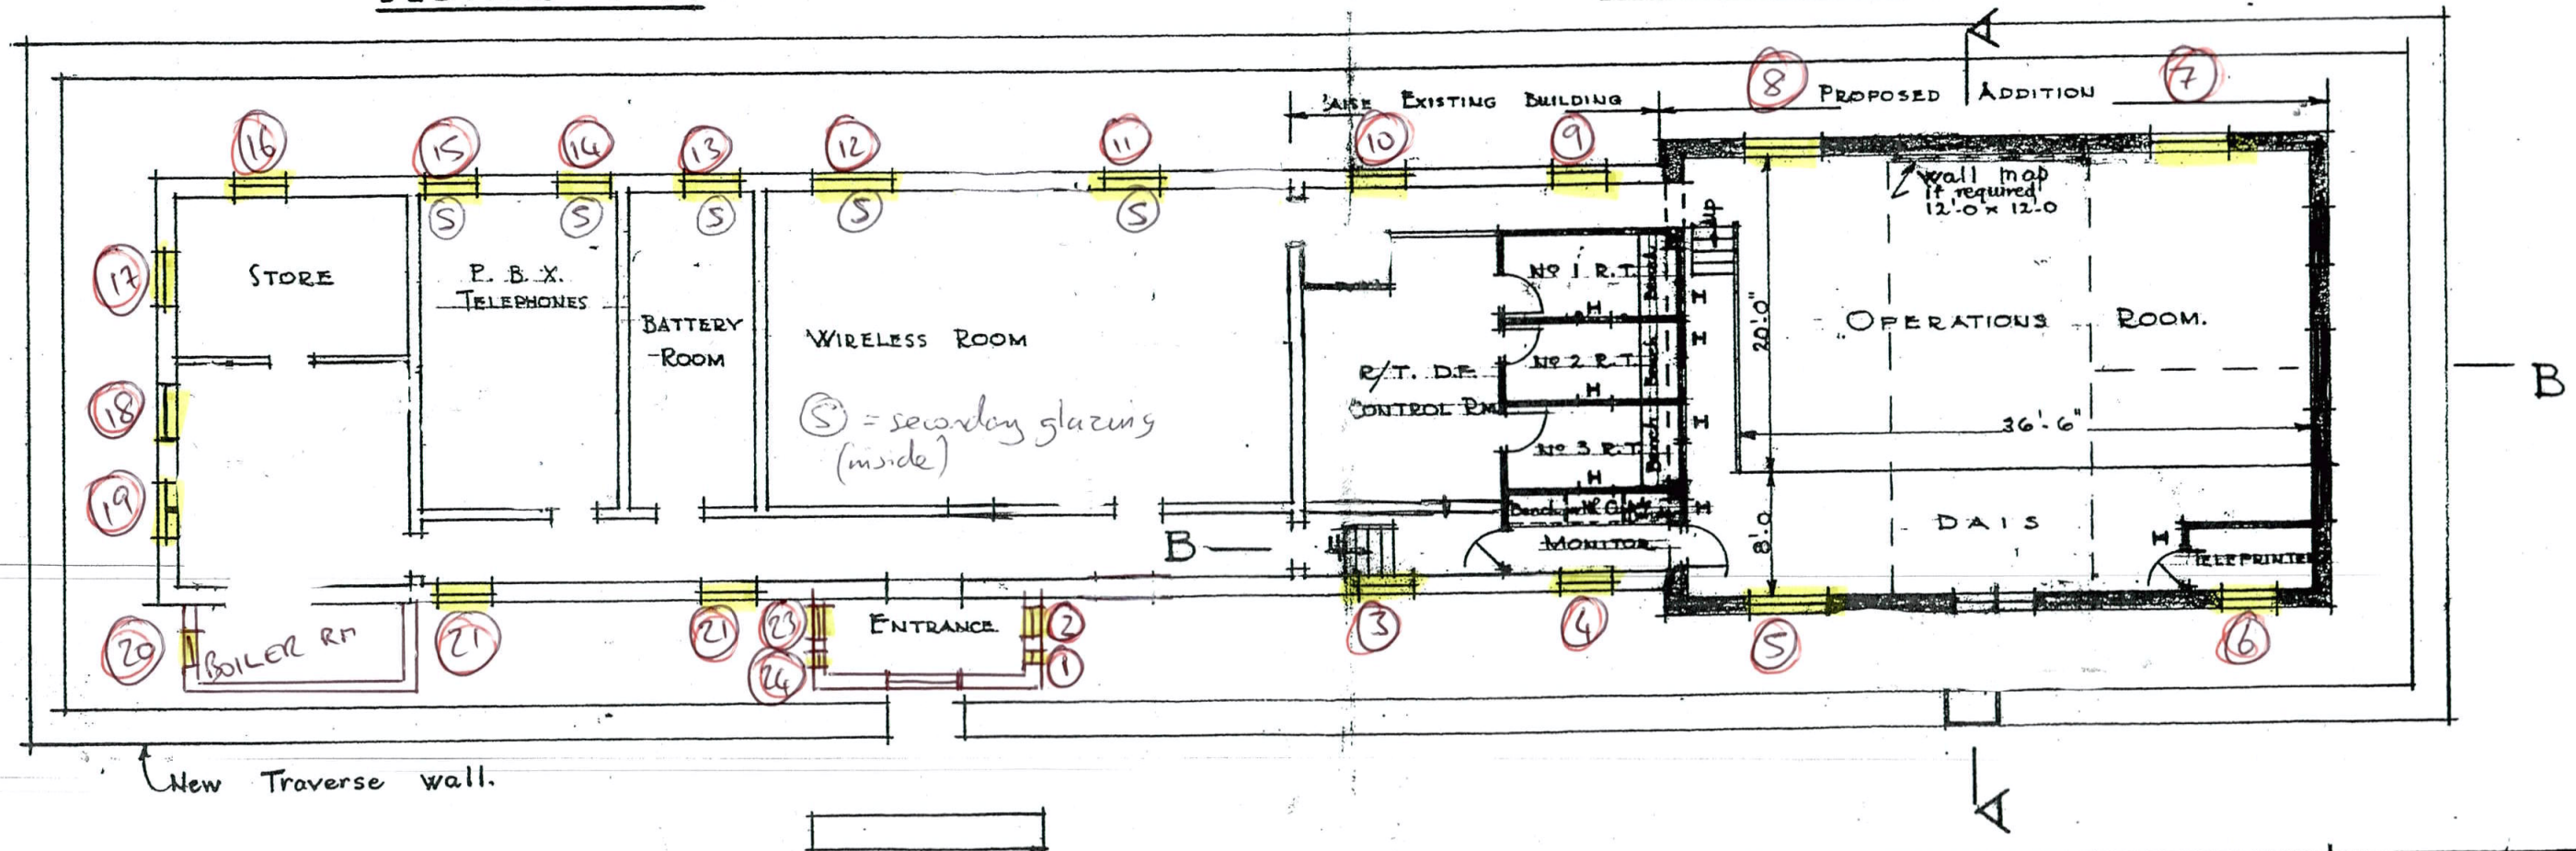

OPERATIONS BUILDING

PROPOSED ADDITIONS TO OPERATIONS ROOM, in accordance with requirements embodied in A.D.G. B. letters; File A.D. 21366 (SIGNALS), refers.

SCALE: 1/8" TO 1'-0"

CHIEF ENGINEER

27.7.36

Desiged 28.7.36

FIGHTER COMMAND

M.S.
1129

AIR MINISTRY, W.E.B.