


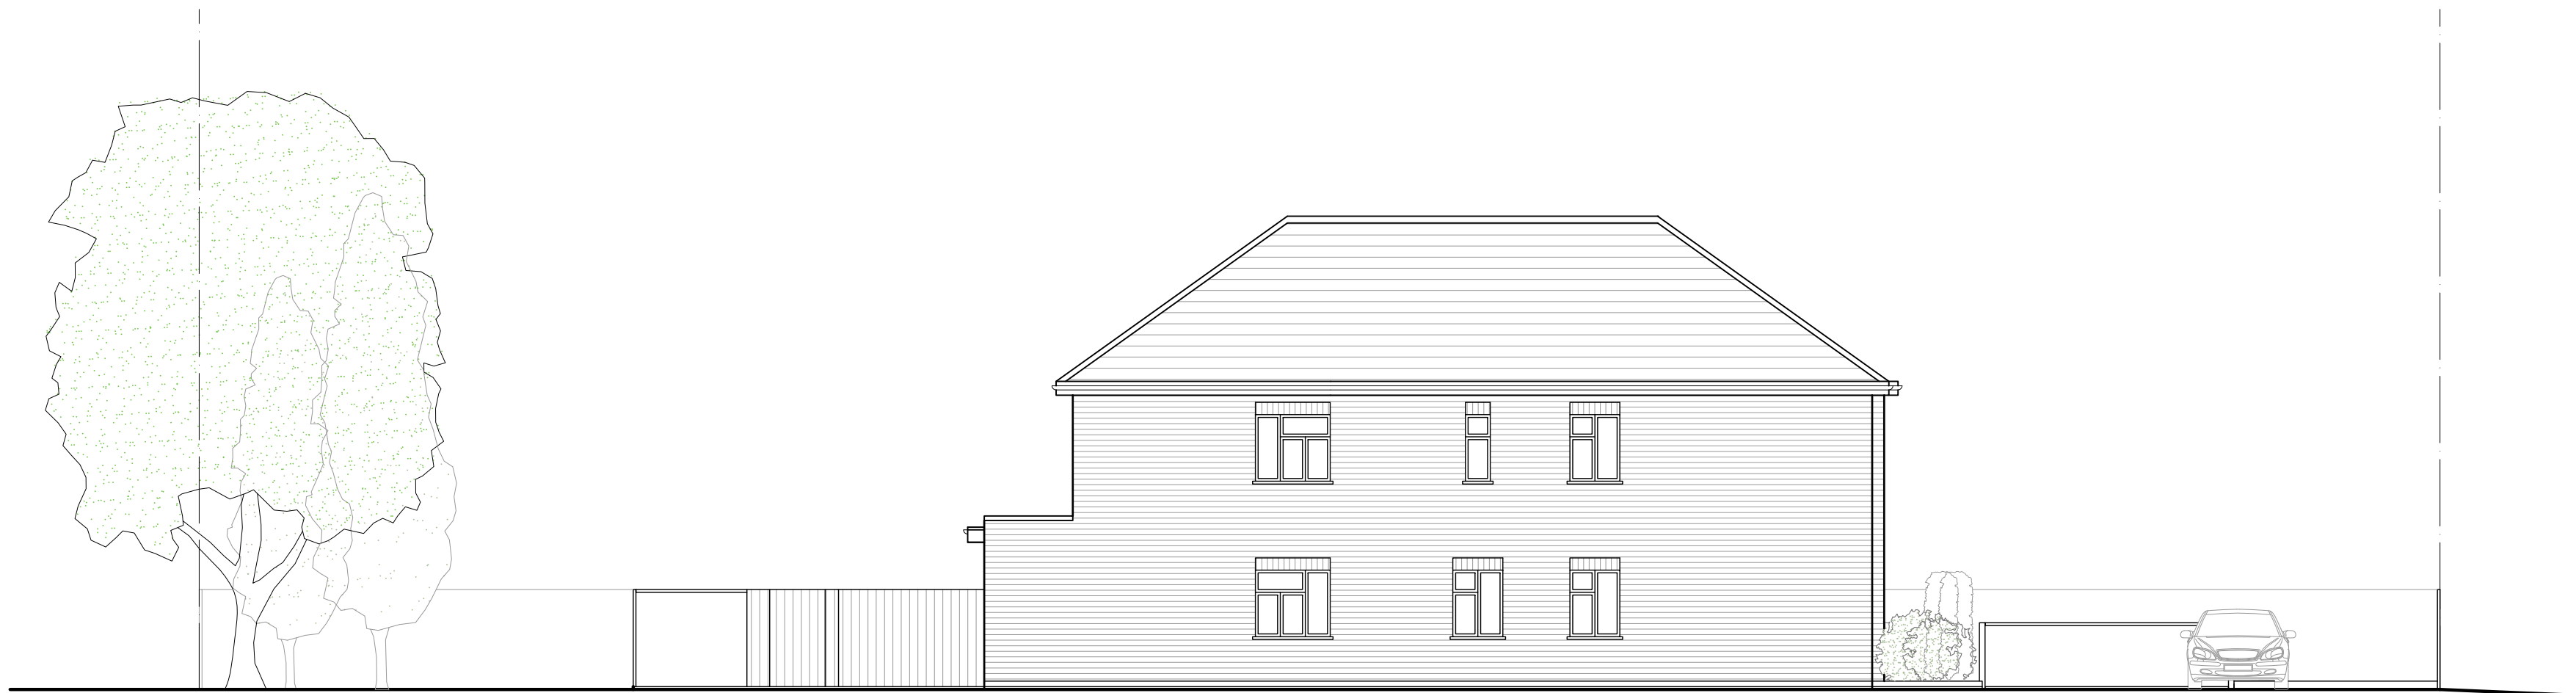


PROPOSED FRONT SOUTH
ELEVATION



PROPOSED REAR NORTH
ELEVATION



PROPOSED SIDE WEST
ELEVATION

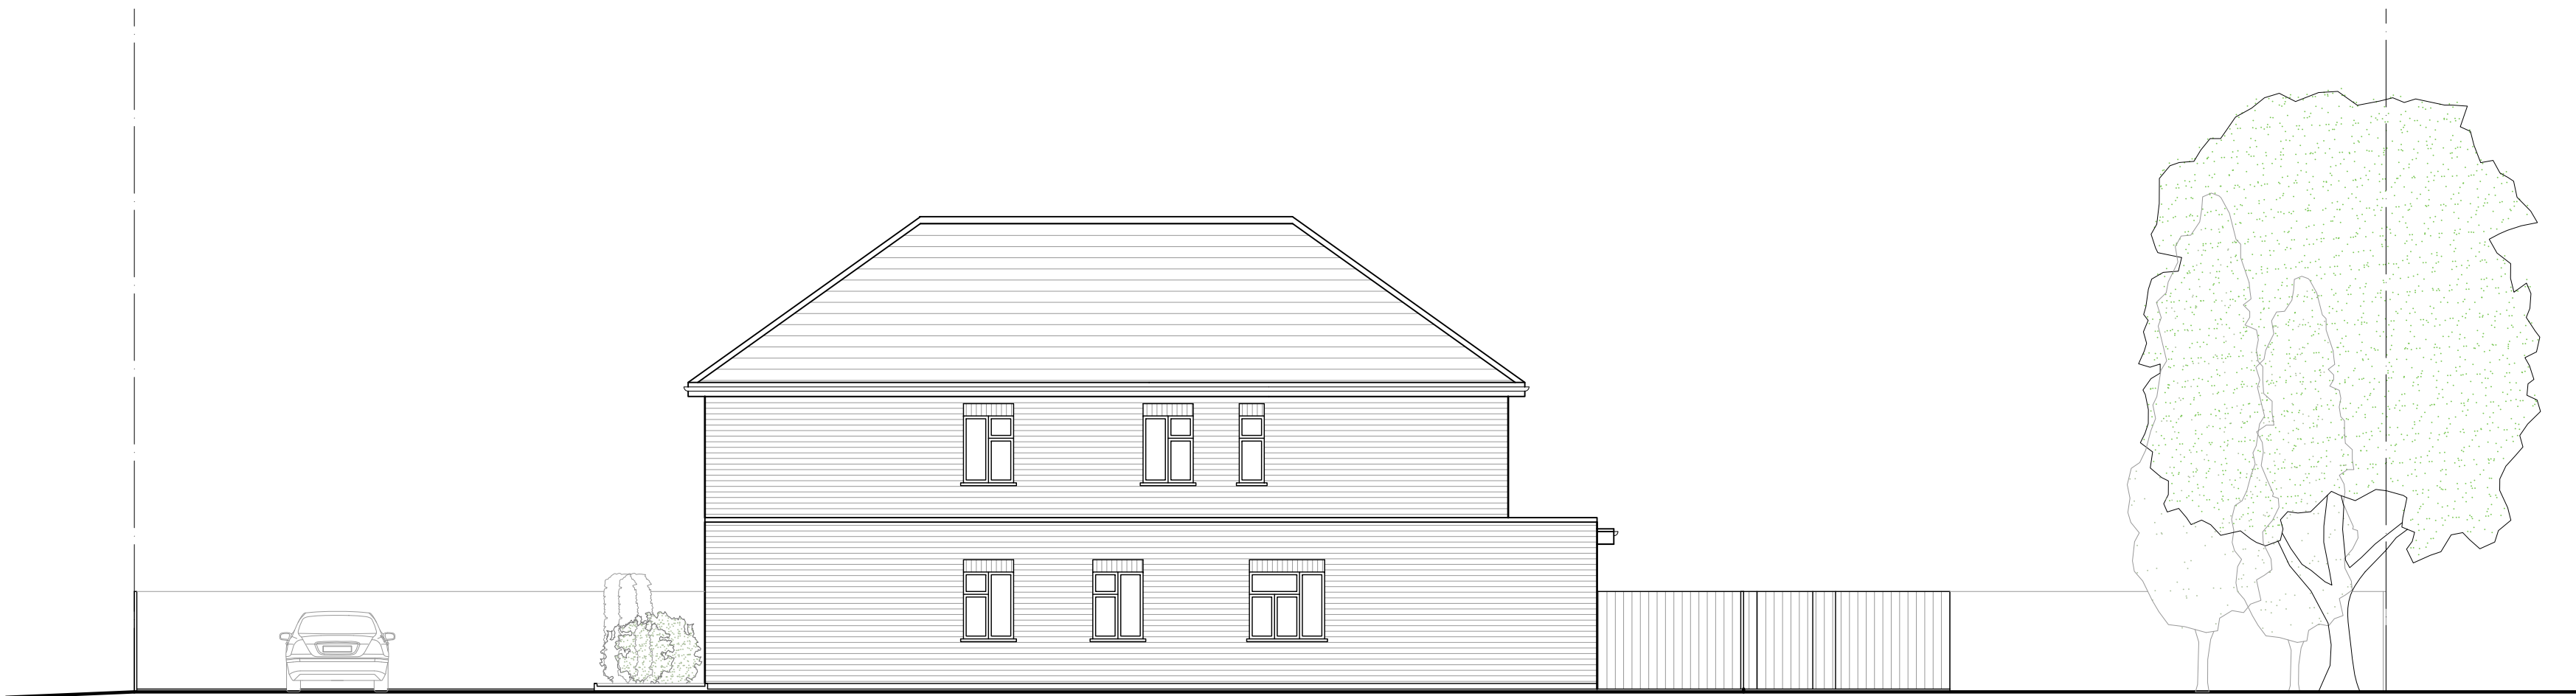

PROPOSED SIDE EAST
ELEVATION

Rev.	Date	Description	Init.
------	------	-------------	-------

Client

MR MALHI

Project Title
PROPOSED DEVELOPMENT

18 IVER LANE, UXBRIDGE, UB8 2JD
Drawing Title

PROPOSED ELEVATIONS

Cad File	Sheet Size	Scale
P001	A1	1:100
Drawn by	Drawing Date	Approved by
AA	DEC 2022	NJ
Project No.	Drawing No.	Revision
1851	P206	-

Juttla Architects

2-4 High Street, Ruislip,
Middlesex, HA4 7AR

t 01923 840077 f 01923 840078
info@juttla-architects.com
juttla-architects.com

This drawing is property of Juttla Architects Ltd © and must not be copied or otherwise reproduced. All dimensions must be checked on site before commencing work. No dimensions to be scaled from this drawing. This drawing was produced using AutoCad 2016.