


LOCATION PLAN - 1:1250


1:1250 SCALE BAR (m)
0 25 50 75 100 125

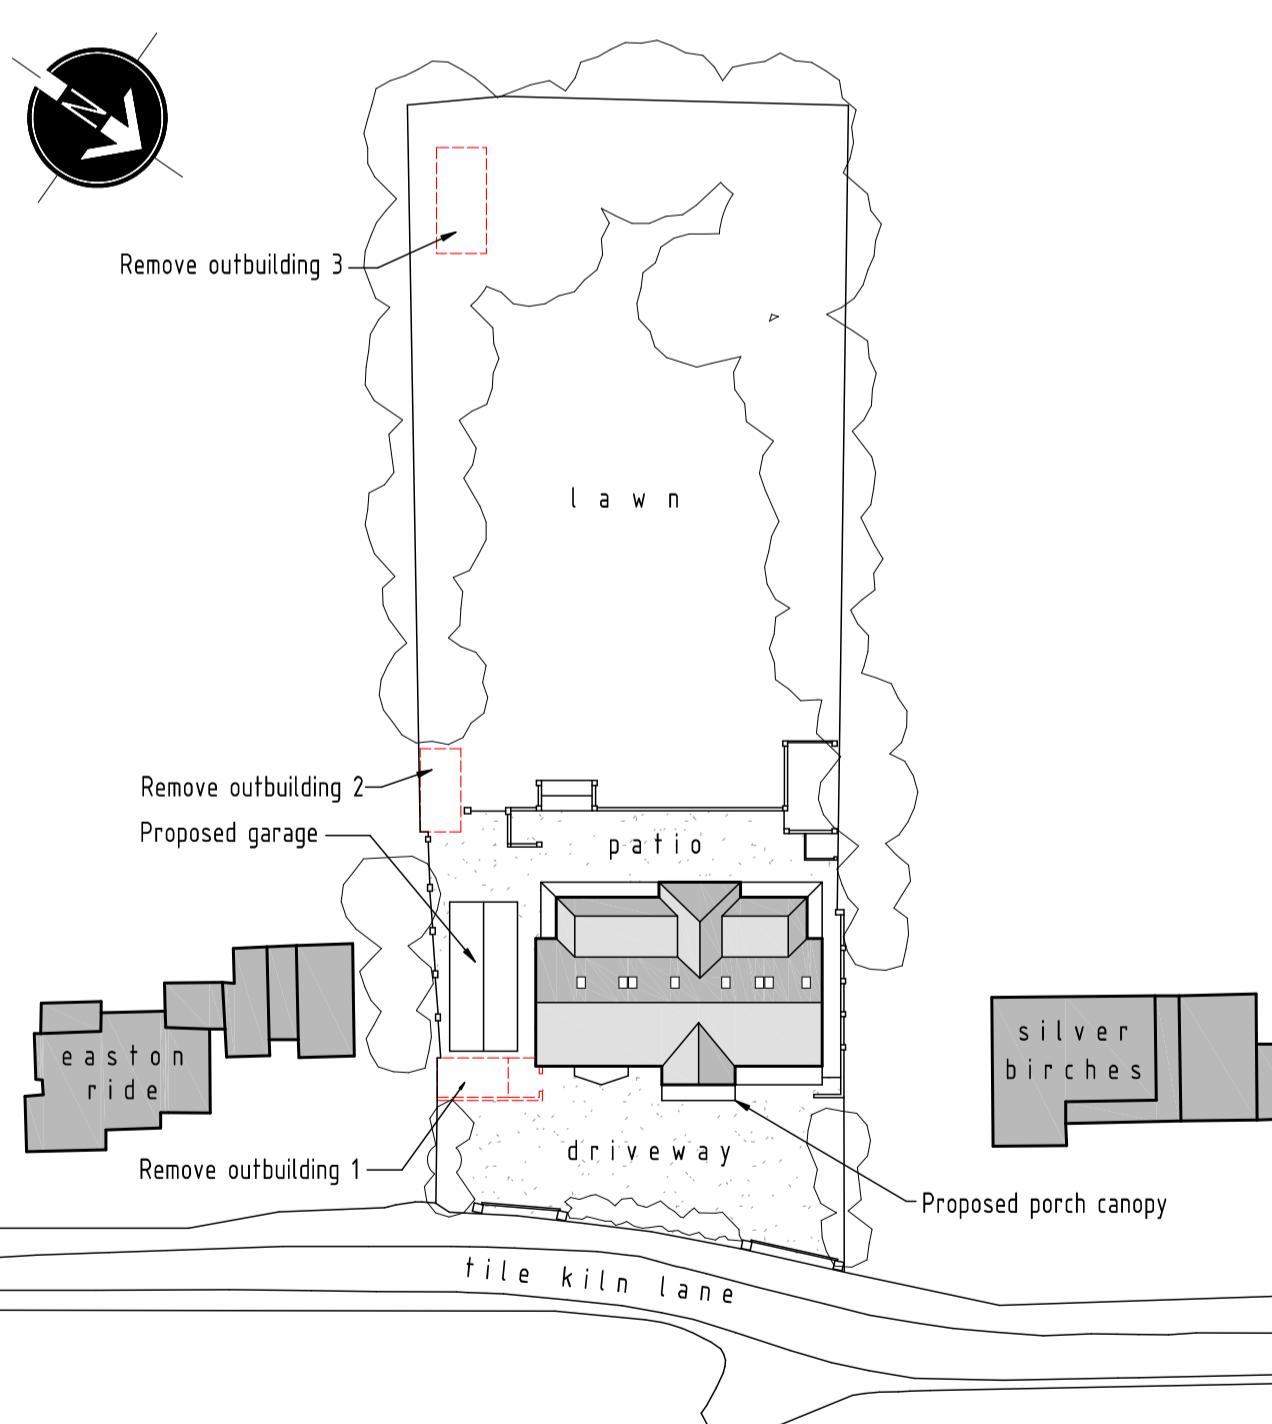


SITE LAYOUT PLAN - 1:500

1:500 SCALE BAR (m)
0 10 20 30 40 50


1:100 SCALE BAR (m)
0 2 4 6 8 10

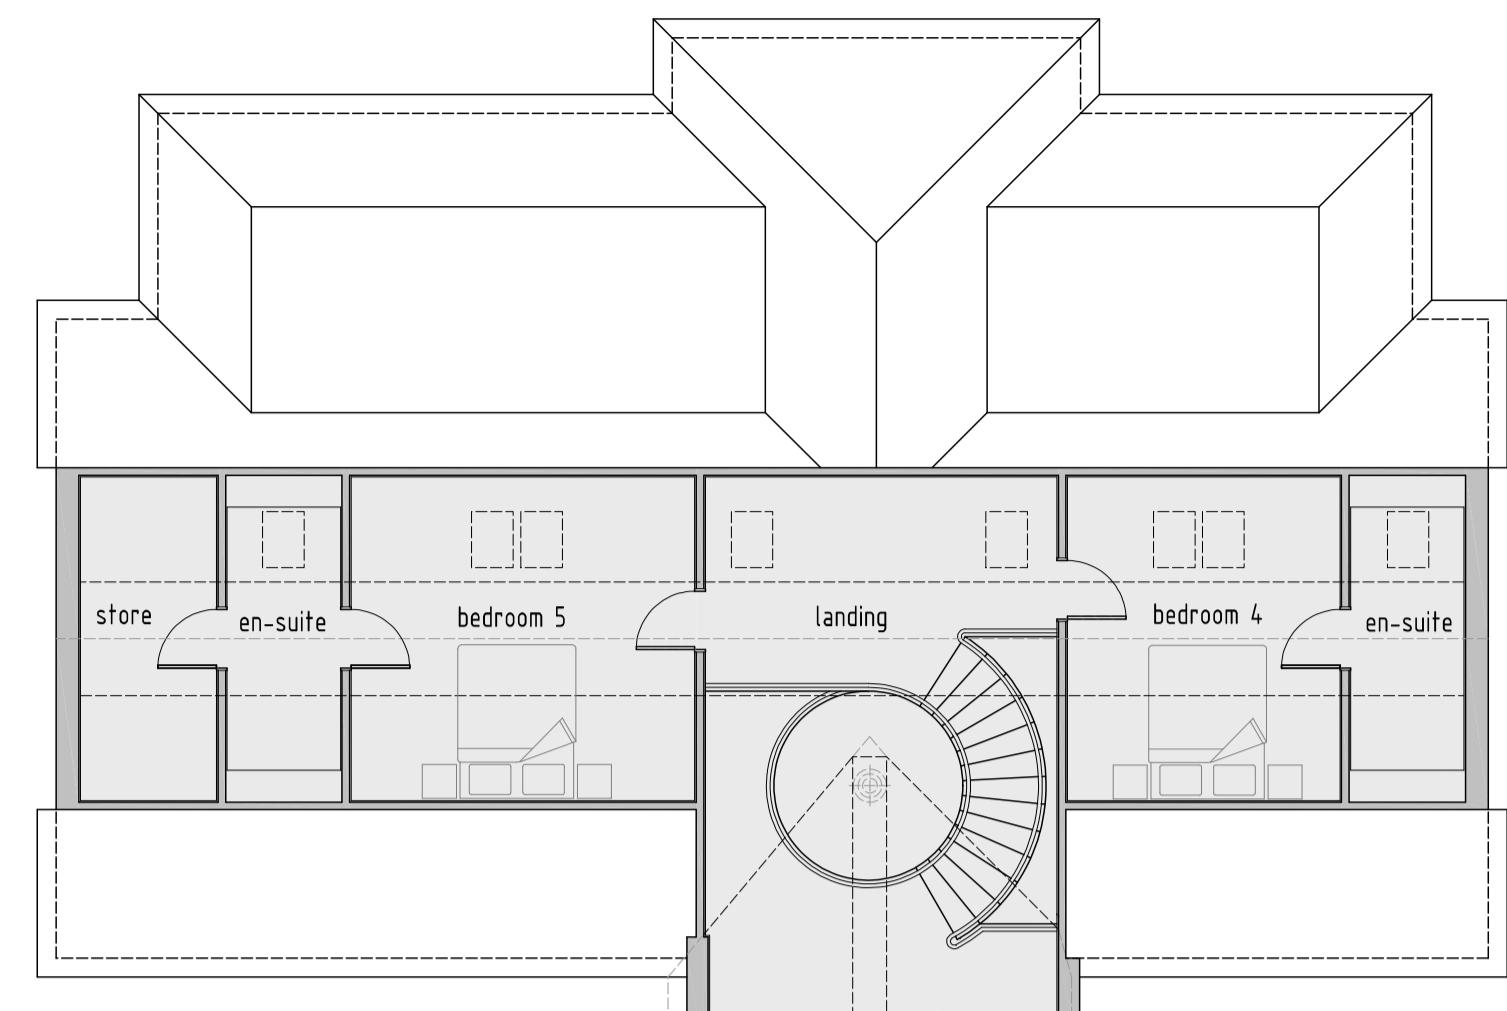

PROPOSED ROOF PLAN - 1:100

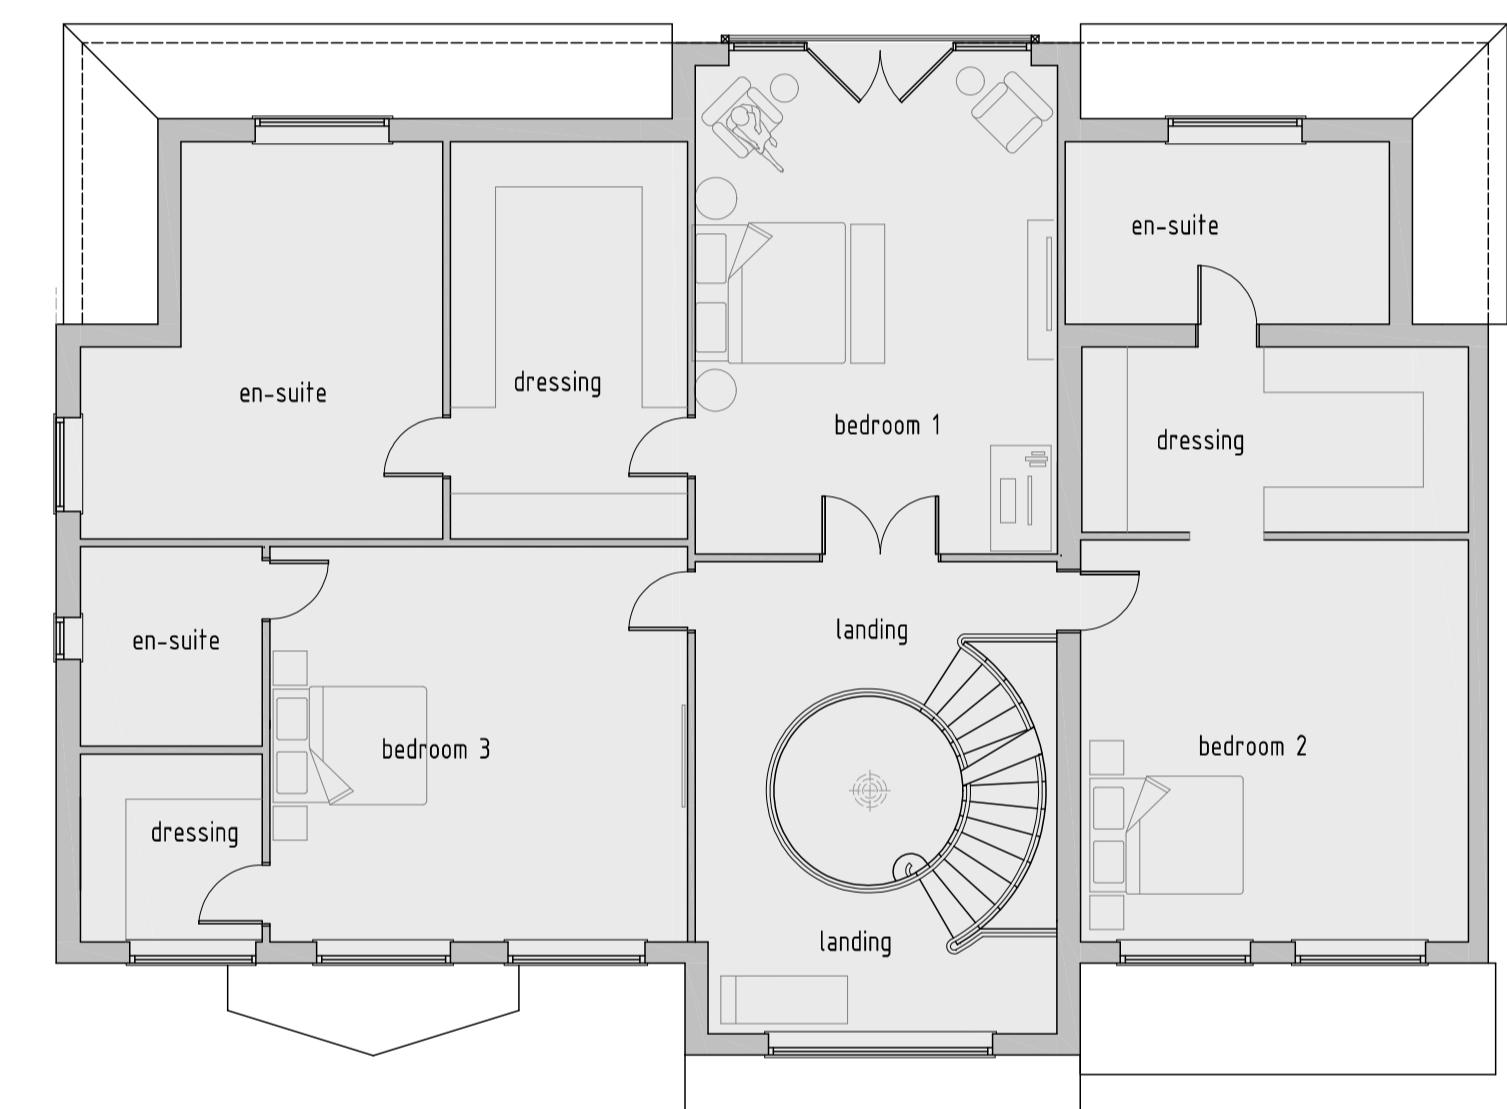

PROPOSED FIRST FLOOR PLAN - 1:100

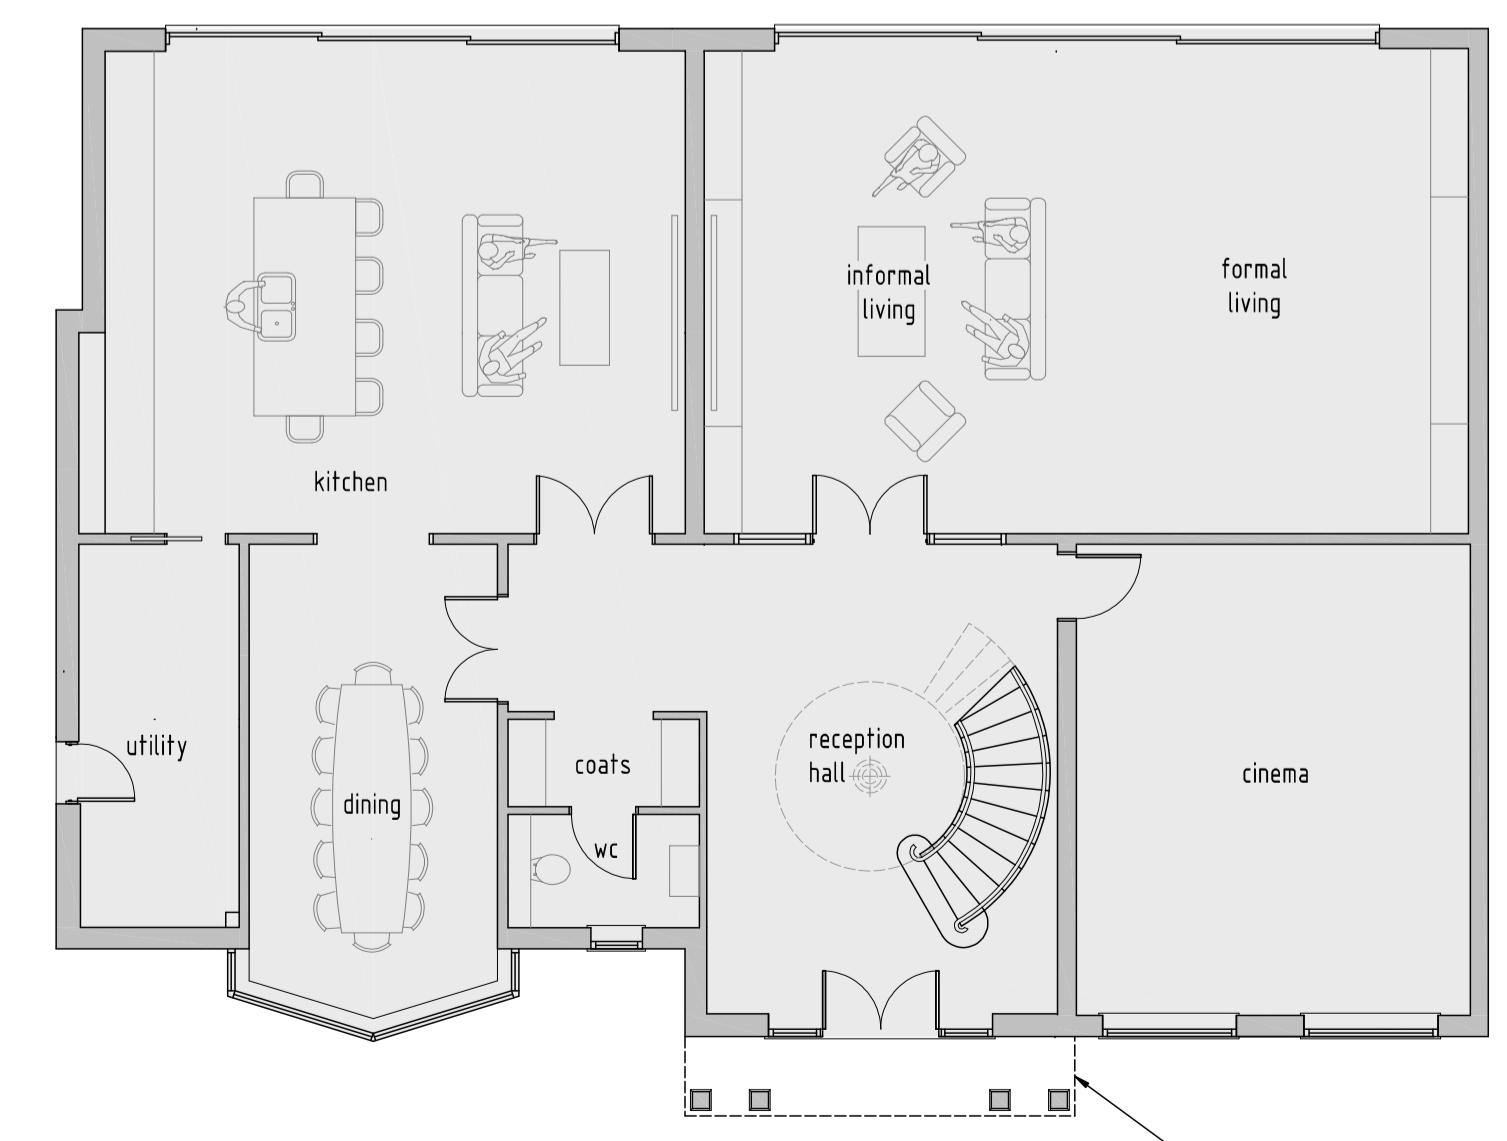


PROPOSED GROUND FLOOR PLAN - 1:100



PROPOSED FRONT ELEVATION - 1:100



PROPOSED REAR ELEVATION - 1:100

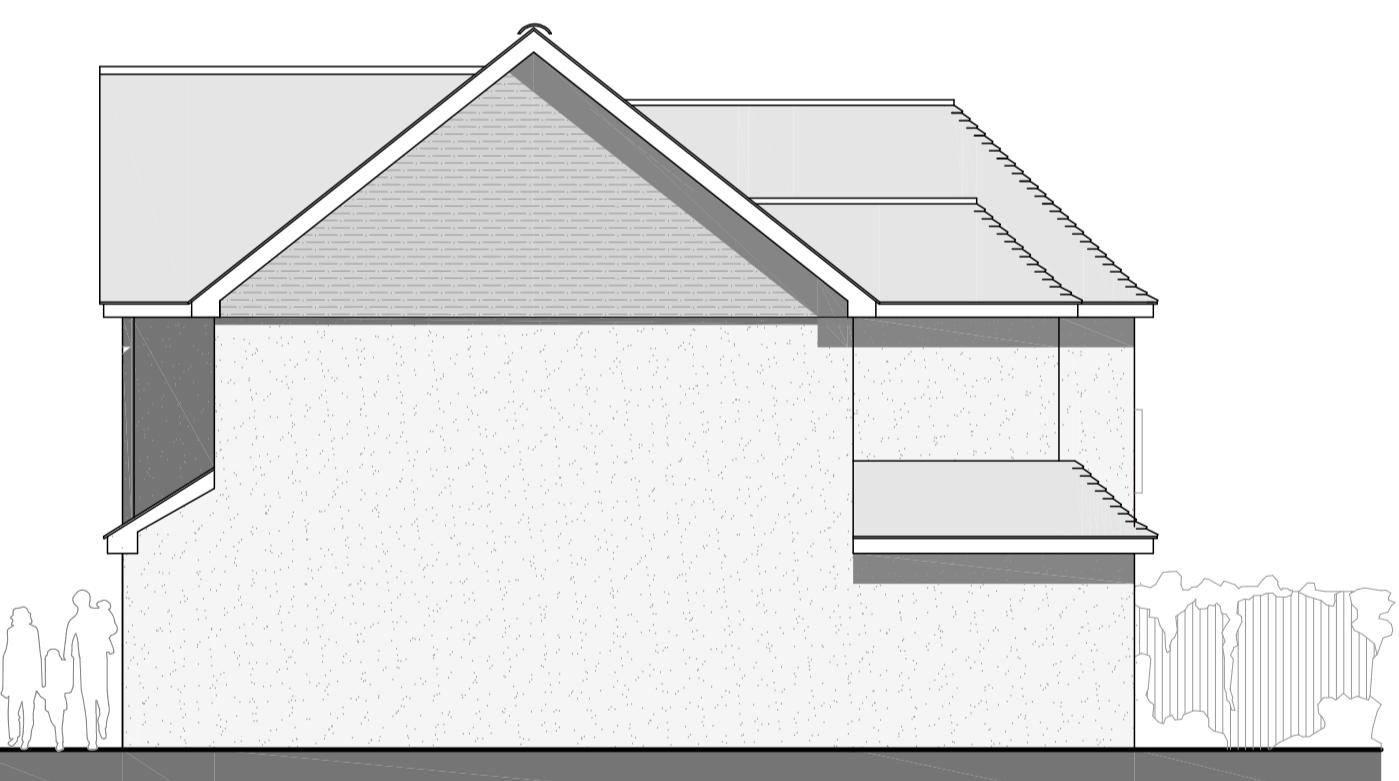

PROPOSED SIDE ELEVATION - 1:100



PROPOSED SIDE ELEVATION - 1:100

NOTES
1. All dimensions are to be checked on site prior to the commencement of work and any deviation is to be reported to the construction manager before construction.
2. All works are to comply with current Building Regulations and allied legislation.
3. All contractors and sub-contractors must ensure that they have the latest issue of this drawing and details before the commencement of work on site.
4. All materials are to be used and installed in strict accordance with the relevant manufacturers instructions and recommendations.
5. All works on site, managed and implemented as a result of the designs indicated on this drawing, are to be given full consideration for compliance with the Health and Safety CDM Regulations in respect of design and management of the site works and to be undertaken if it is considered that compliance with the Building Regulations cannot be achieved.
6. All dimensions shown in millimetres.
7. Footprint of building shown at 0m above ground level.

8. All dimensions shown in millimetres.

9. Footprint of building shown at 0m above ground level.

138. All dimensions shown in millimetres.