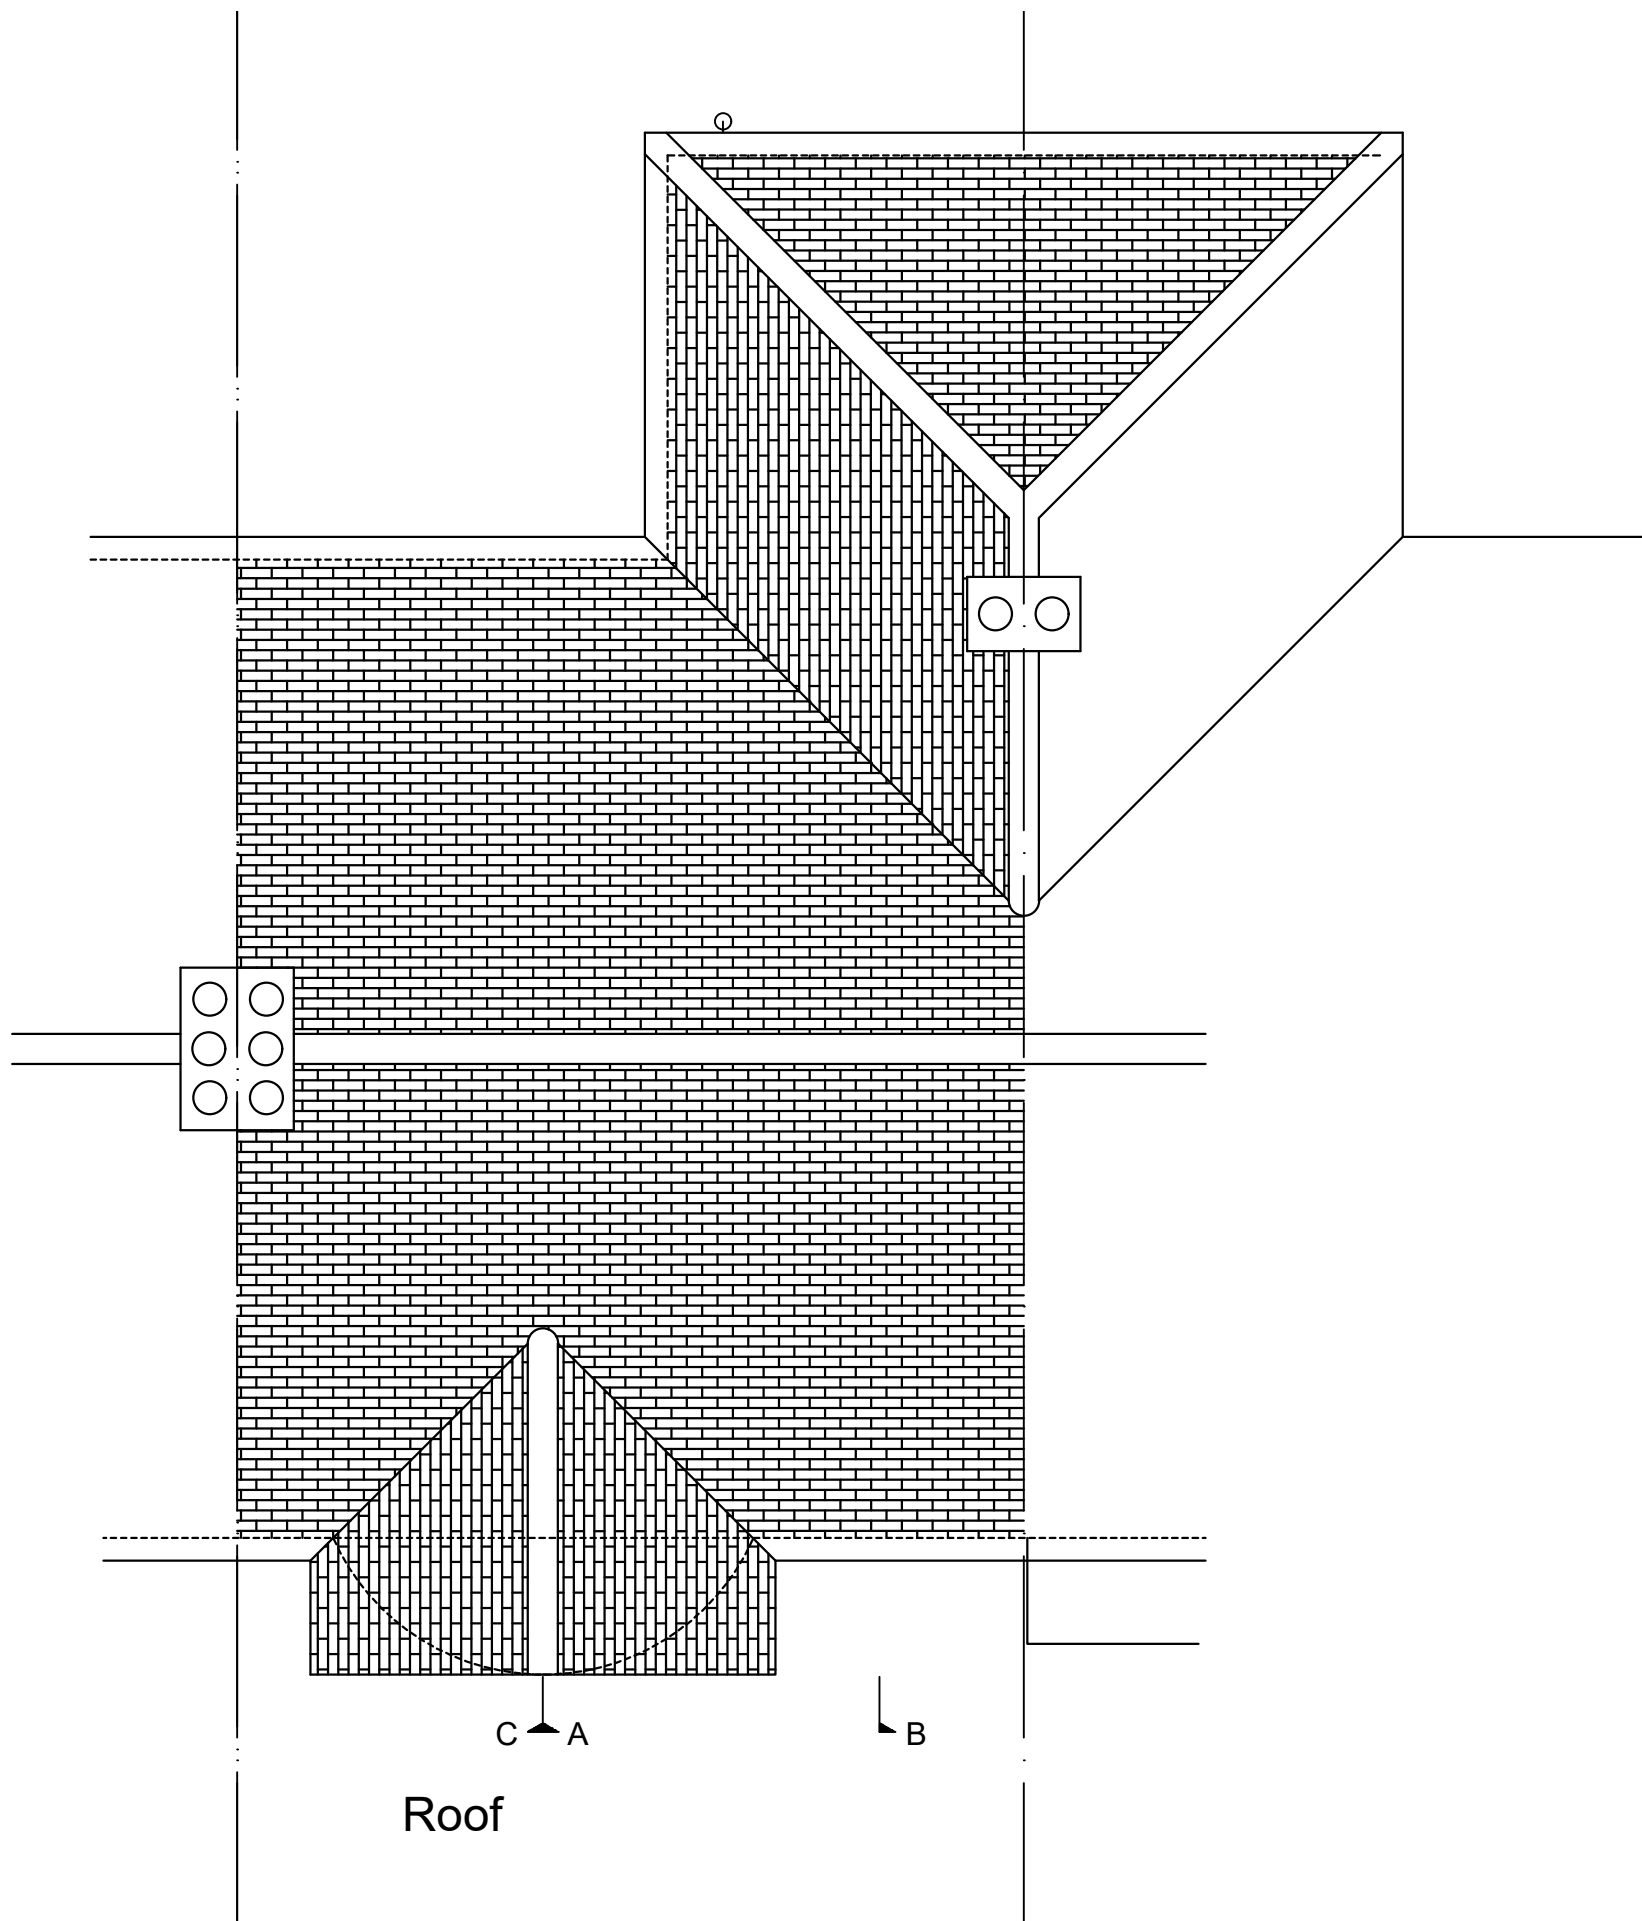
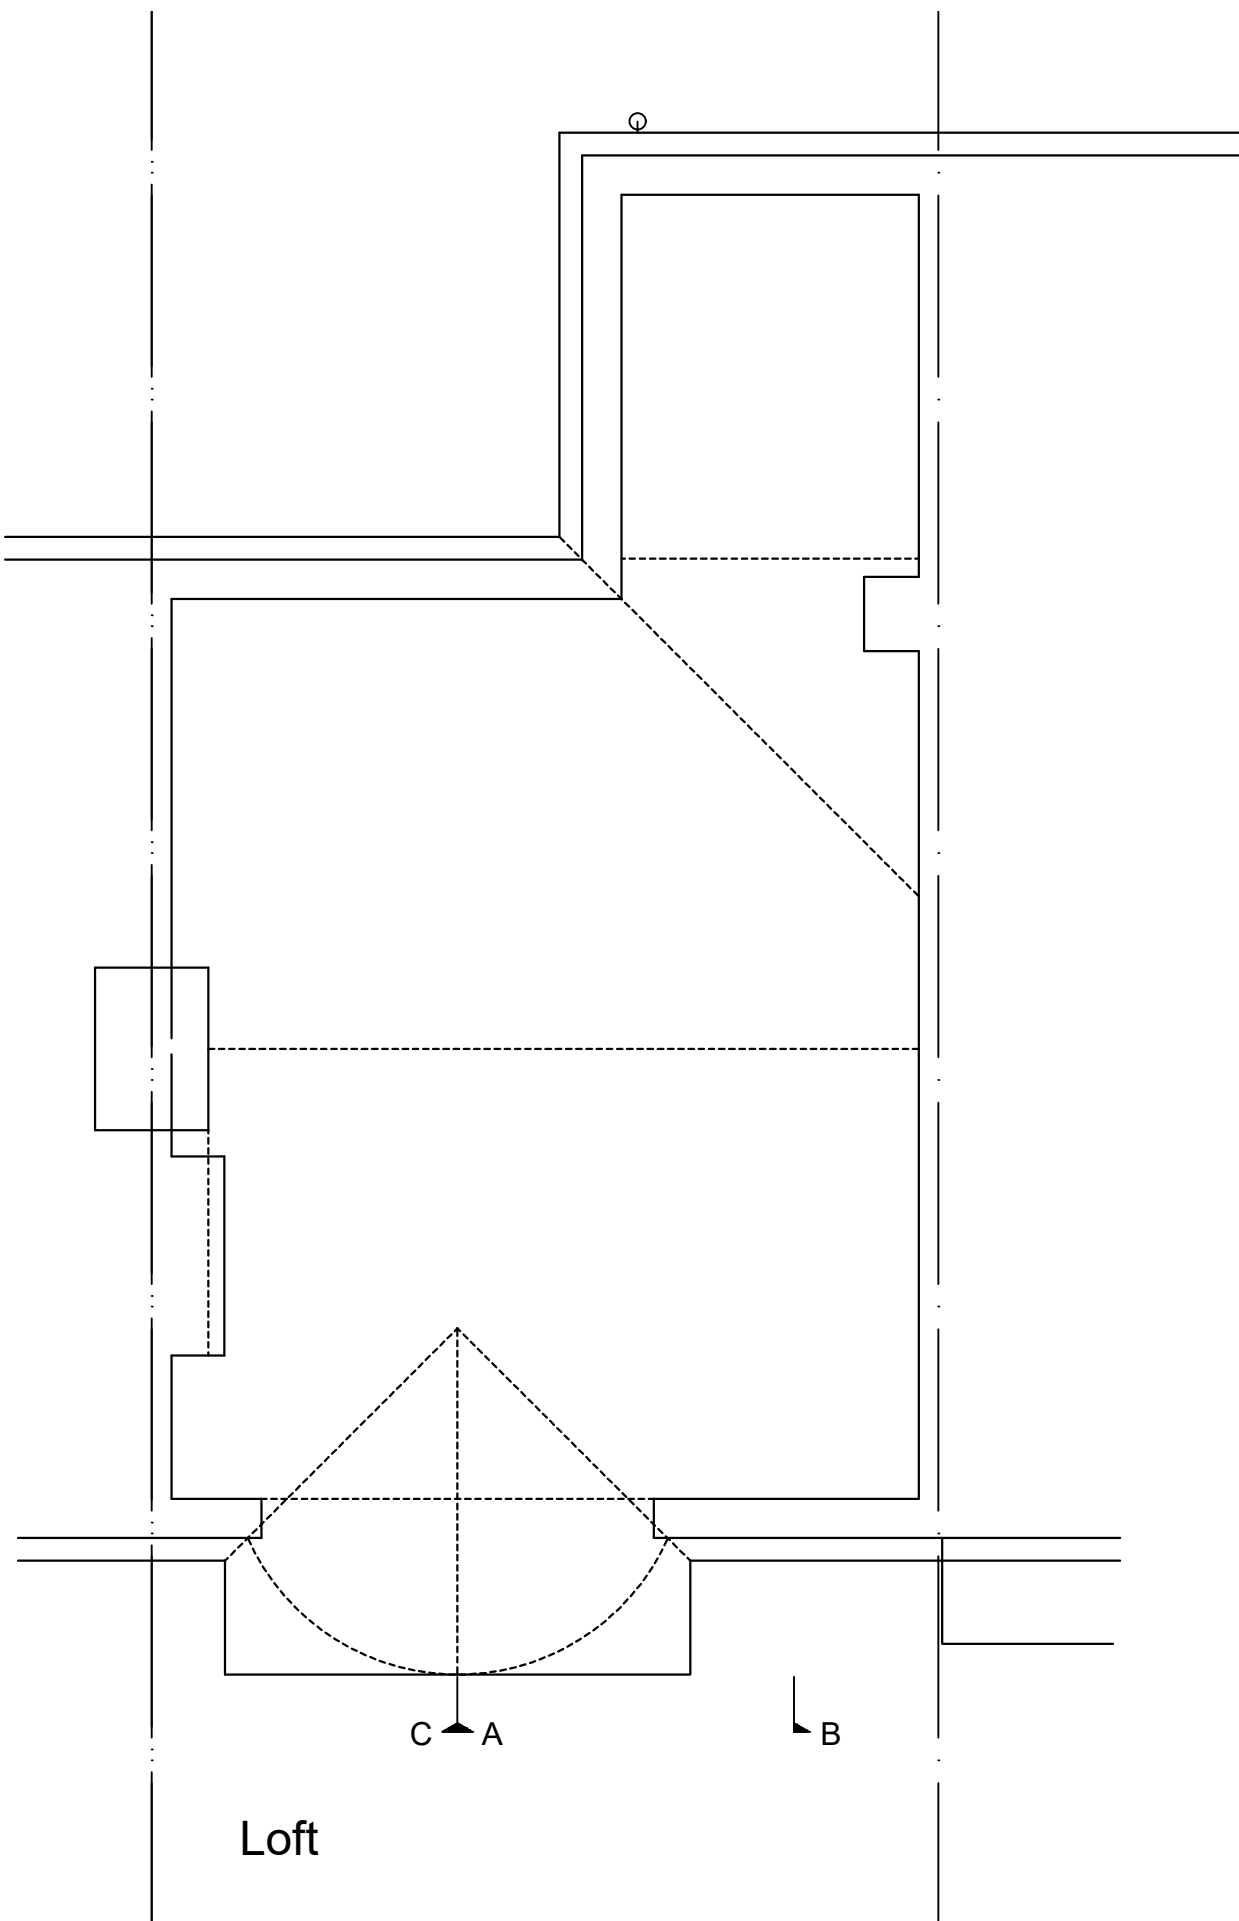
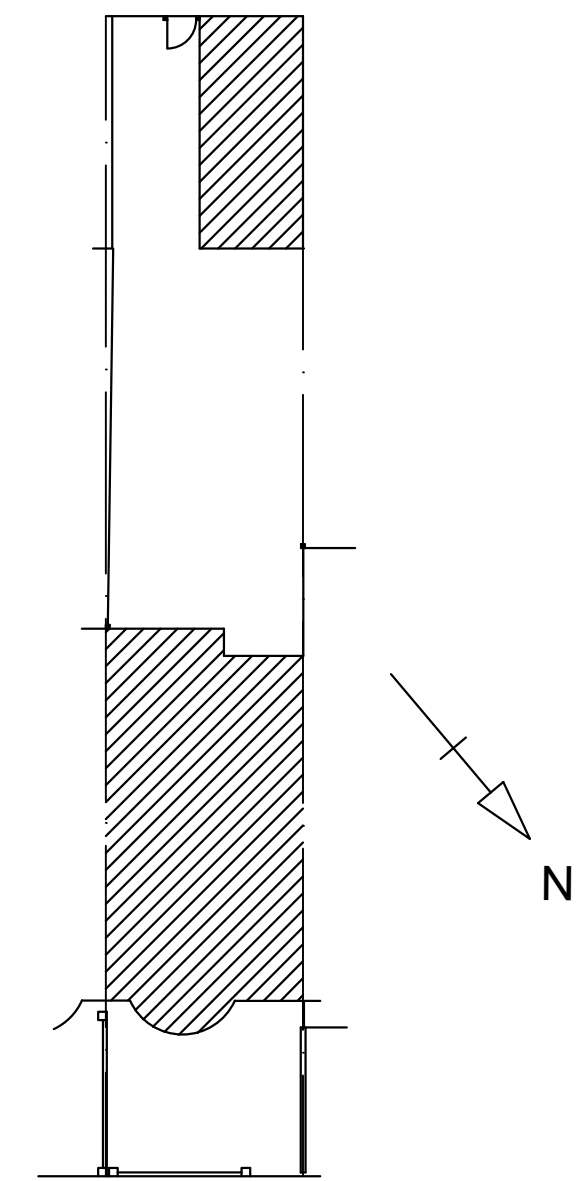
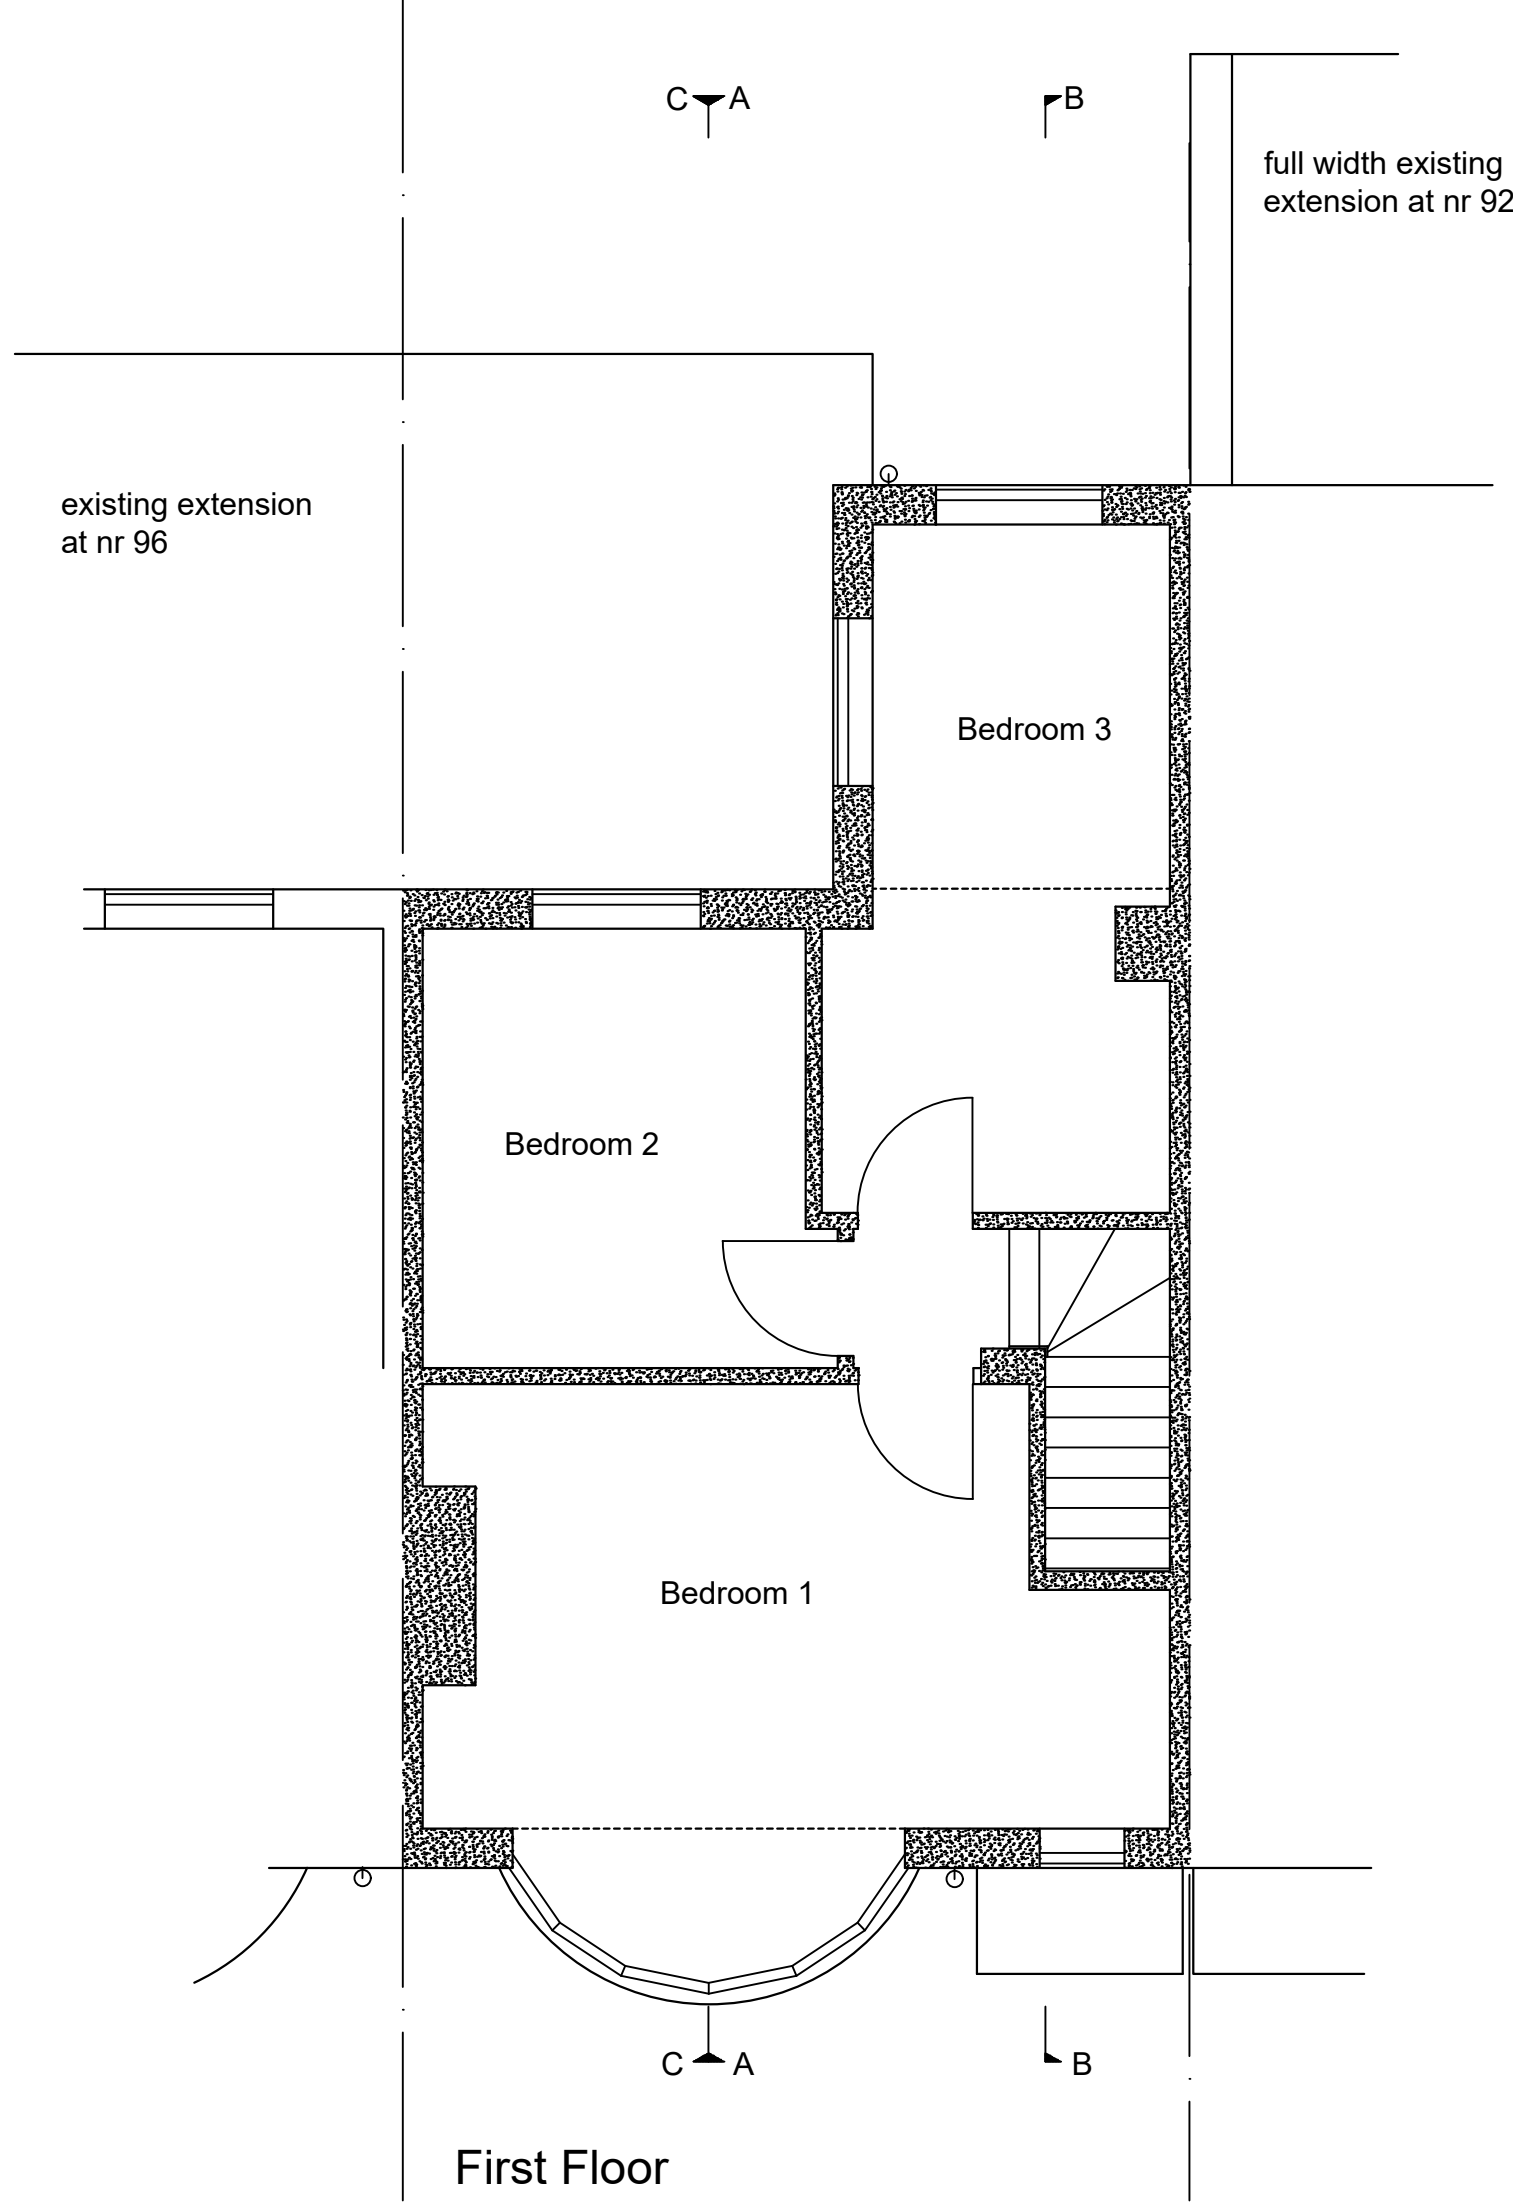
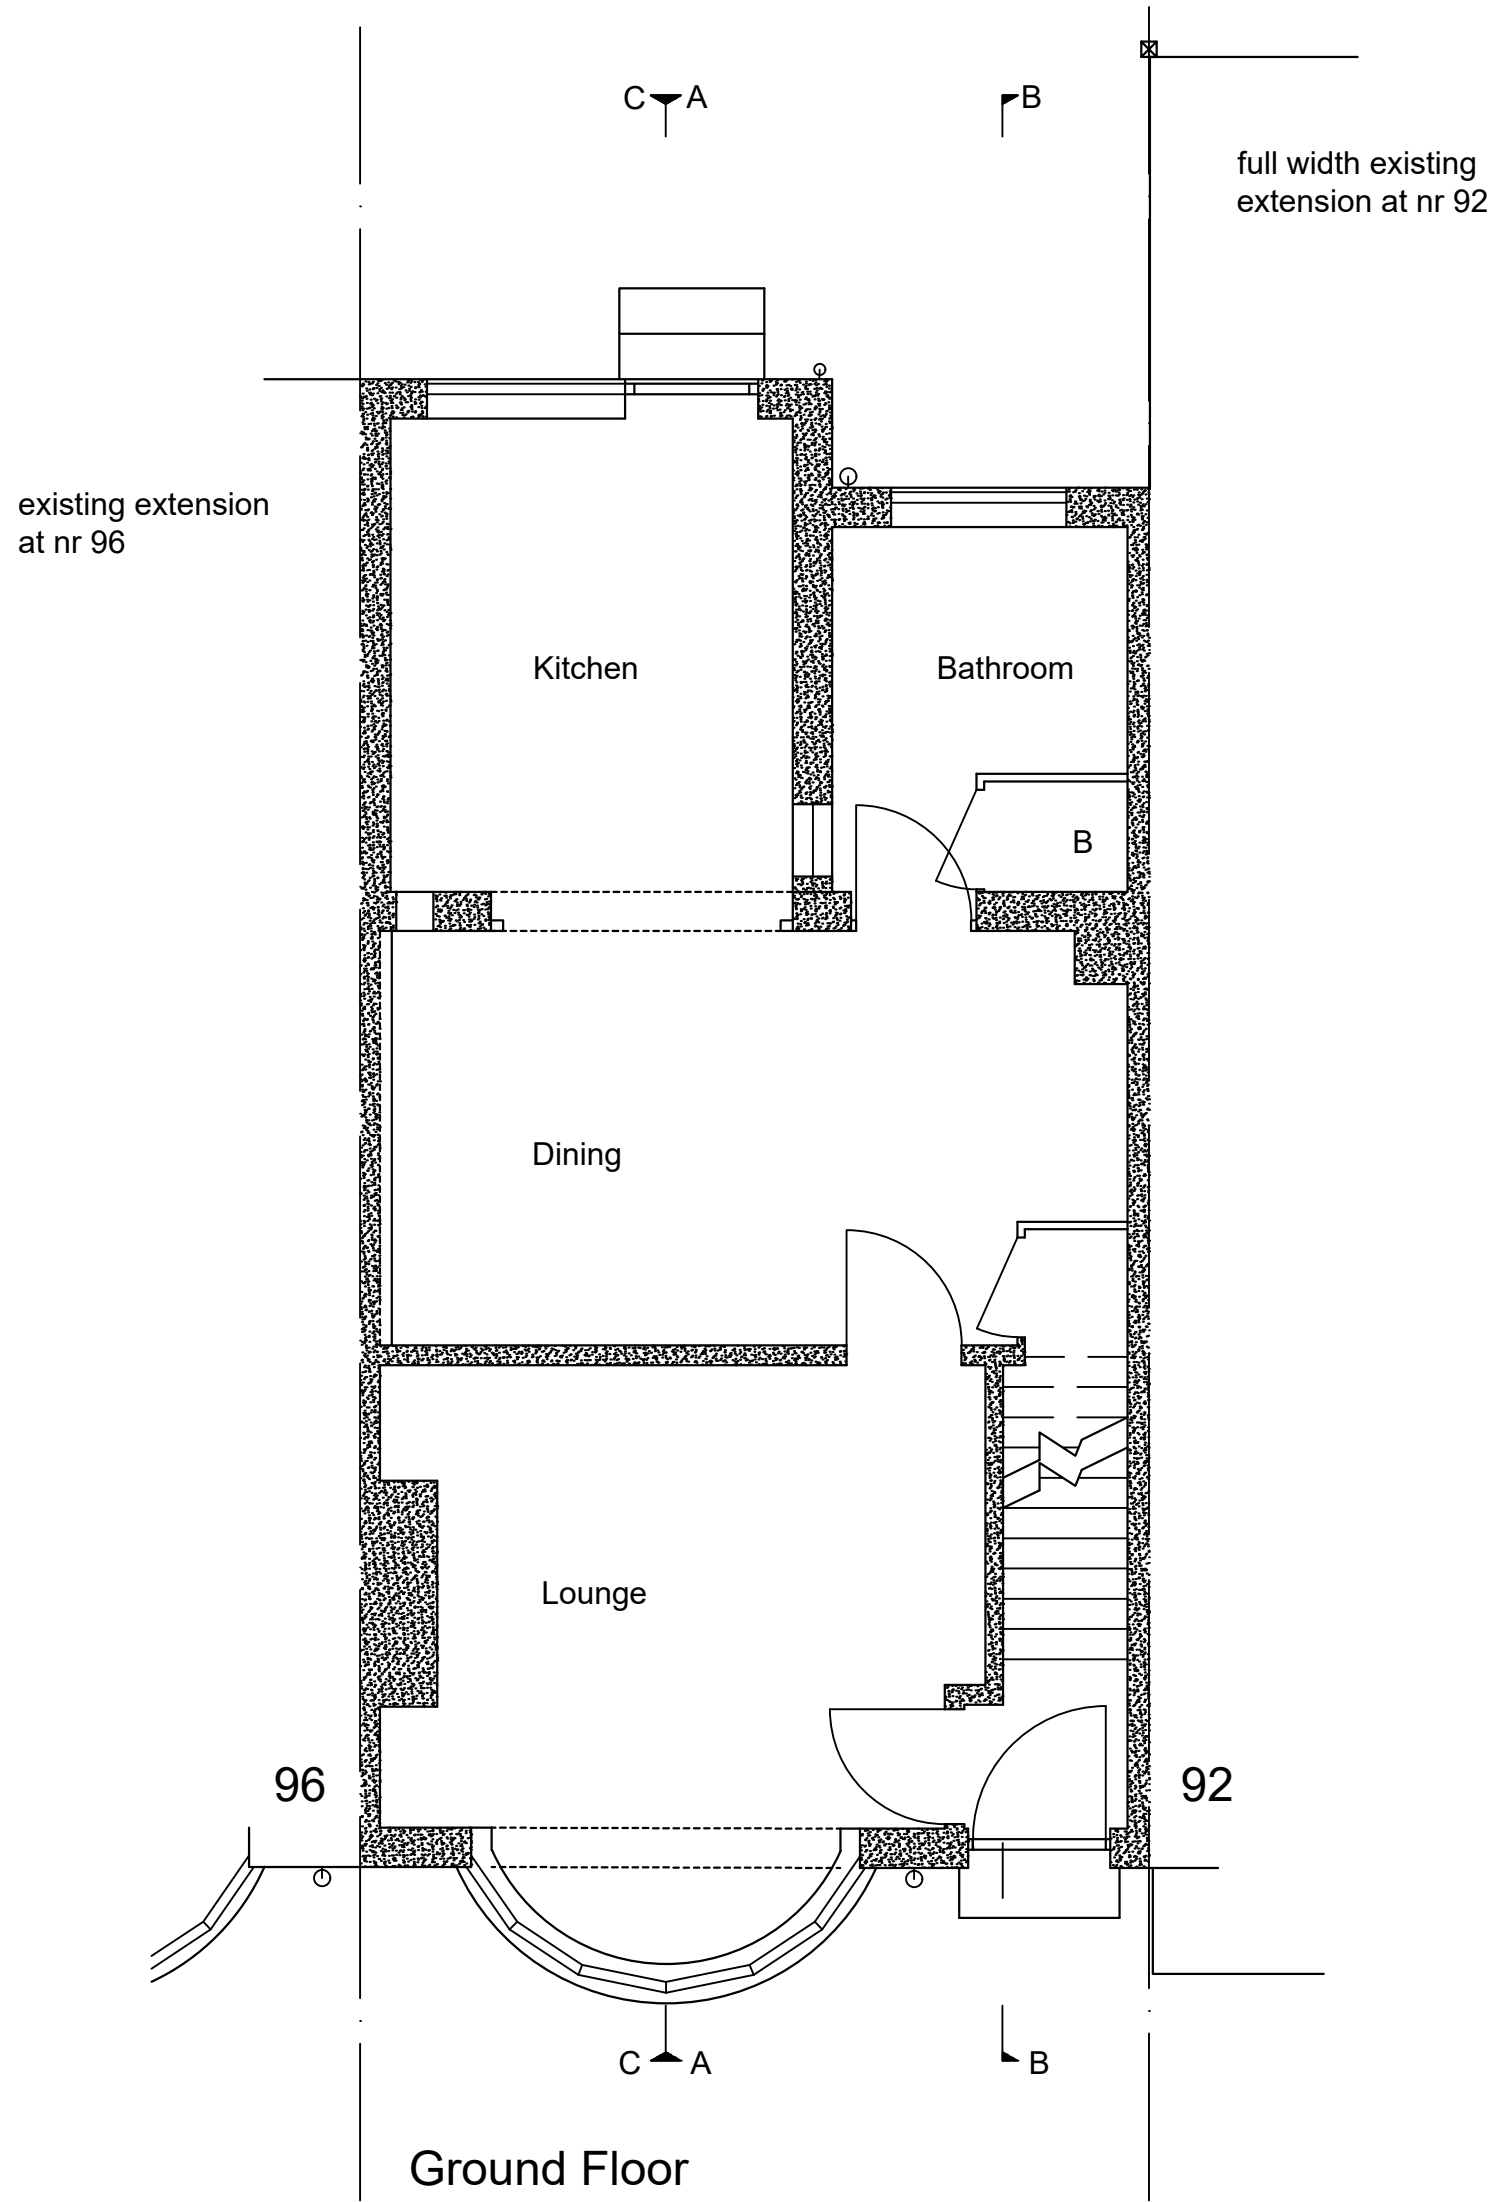


Issue **SURVEY**

Reproduction of drawing may affect scale - check on site.

Client **Mr & Mrs Melnyk**

Address **94 Hartland Drive
Ruislip HA4 0TJ**

EXISTING PLANS

Scale: 1:50 & 1:100 @A1 Drawn By: ASR
Drwg No: **24/1063/01** Date: May. 2024 Rev:

Originator/Author
RUMUN CONSULTING
Chartered Building Surveyors
32 Queens Walk, Ealing, London W5 1TP
T: 0208 810 9615 F: 0208 810 8241
E: andy@rumun.co.uk

