
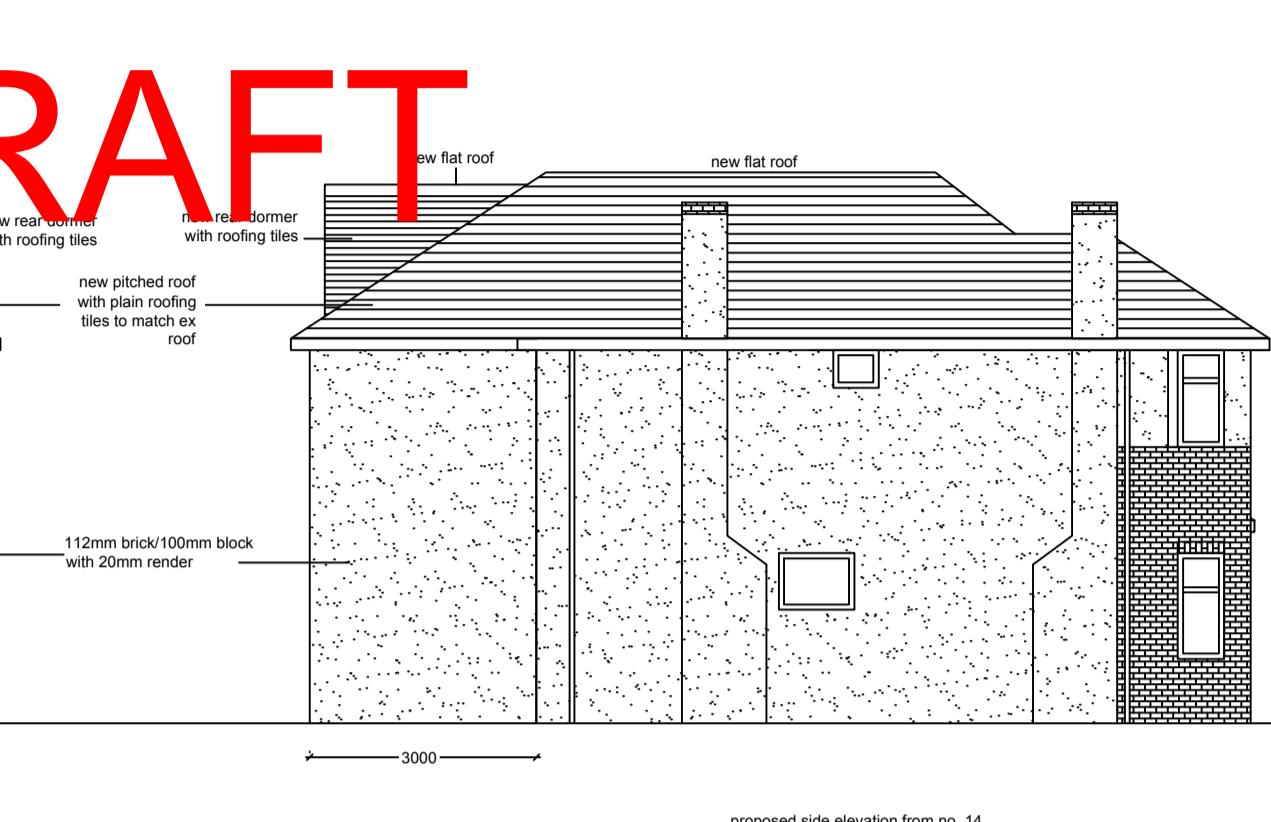
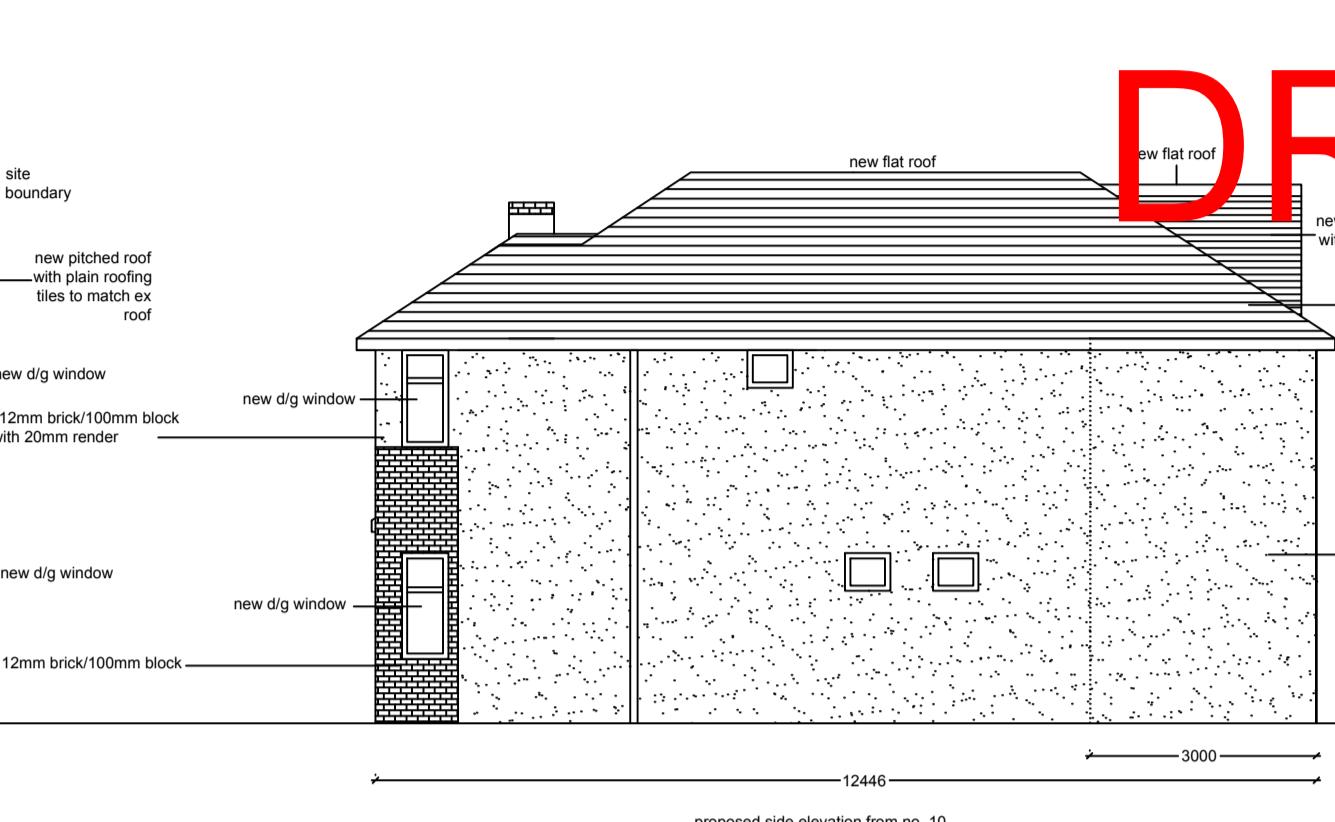


DRAFT

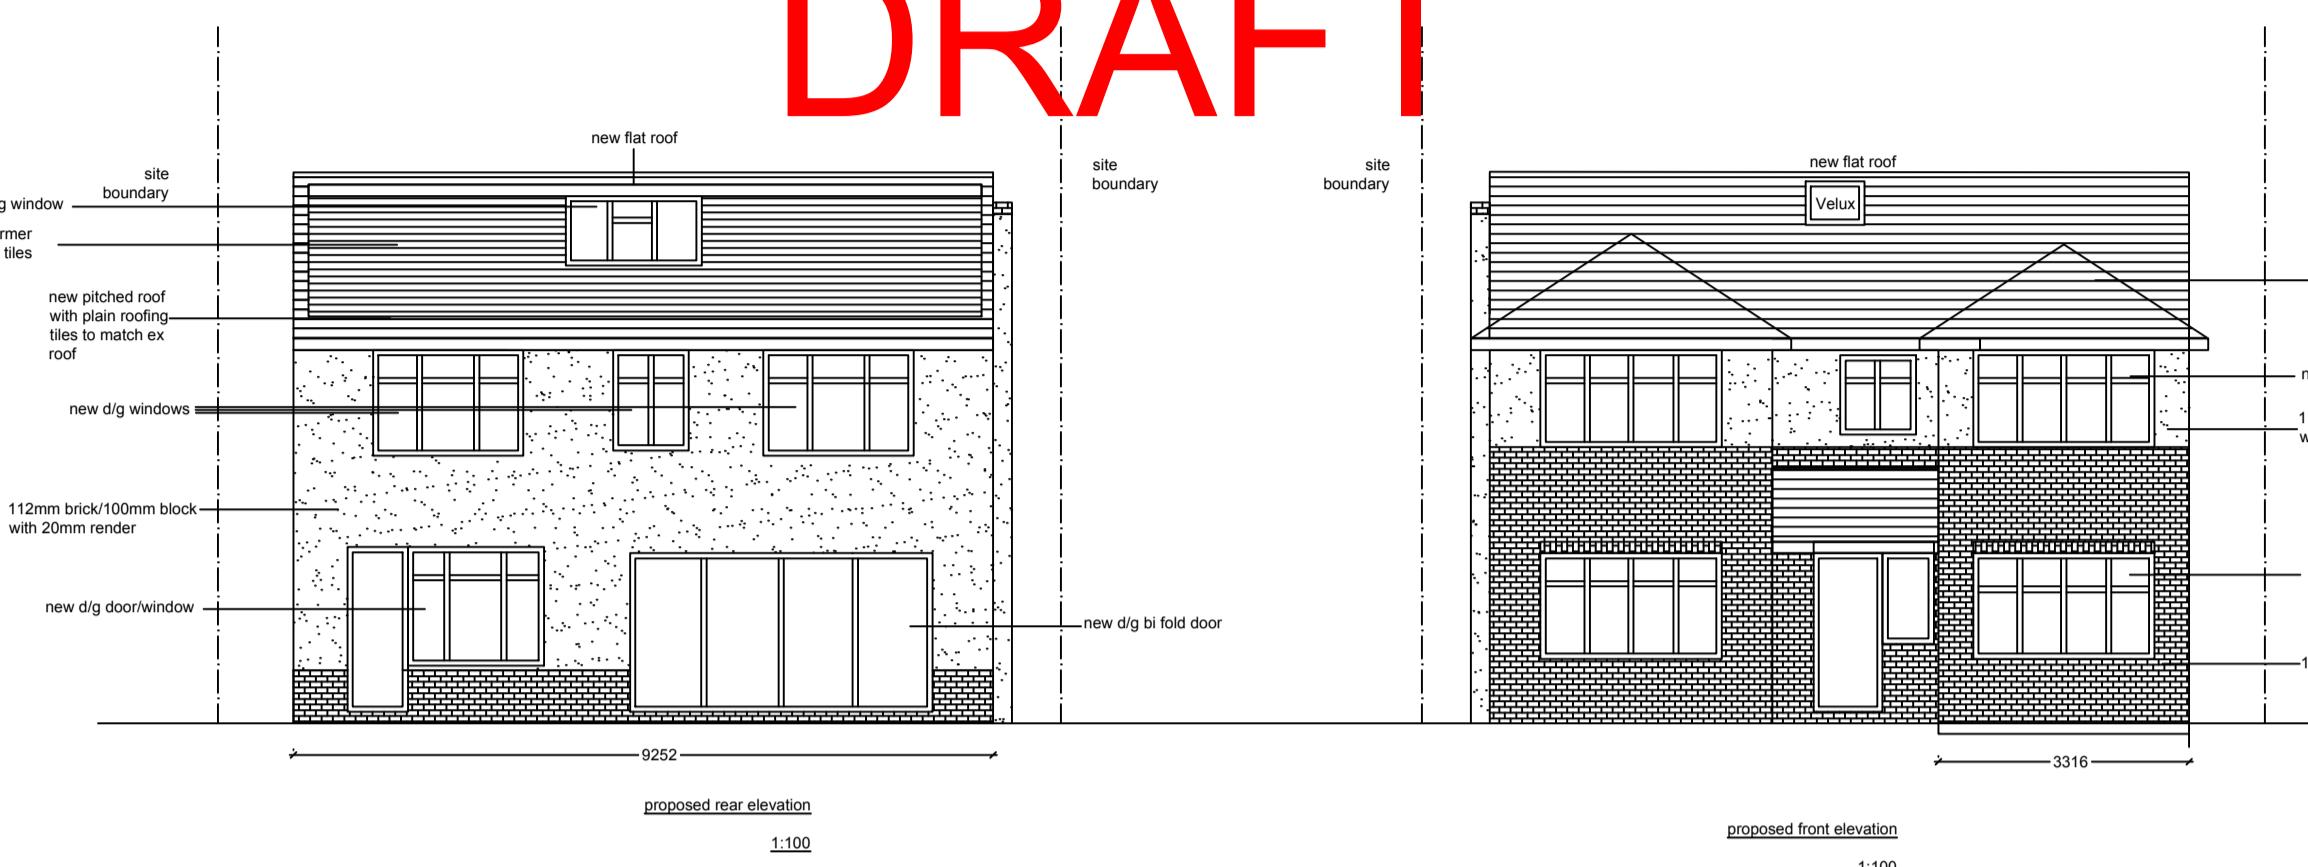

General Notes

DRAFT ONLY - NOT FOR
USE FOR
PLANNING/BUILDING
COMTROL COUNCIL
SUBMISSION

Drg. No.	SAY/2508
No.	Revision/Issue

Firm Name and Address
Middlesex & Herts 7 Elgin Drive Northwood Middlesex HA6 2YR 01923 826280

Project Name and Address
Mr & Mrs Sayed 12 Bridle Road Pinner Middlesex UB4 0RZ

Project	two storey extension	Sheet
Date	09-09-20	
Scale	1:100	04

DRAFT



DRAFT