

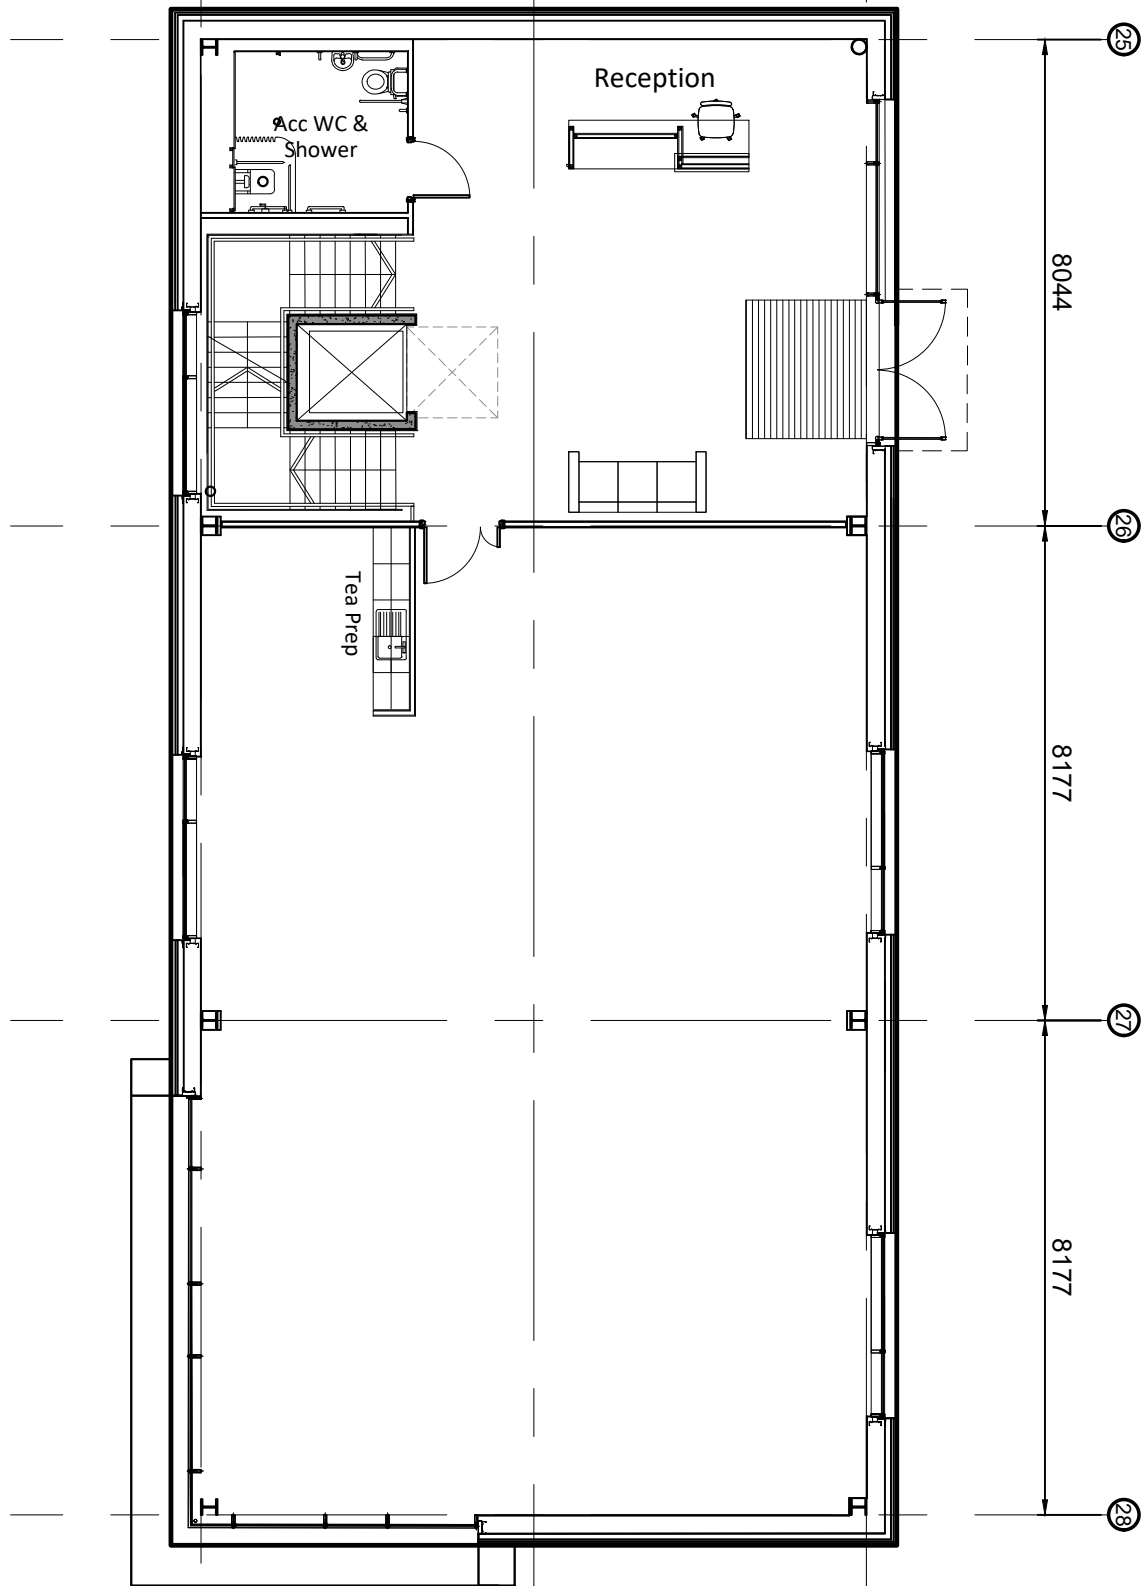
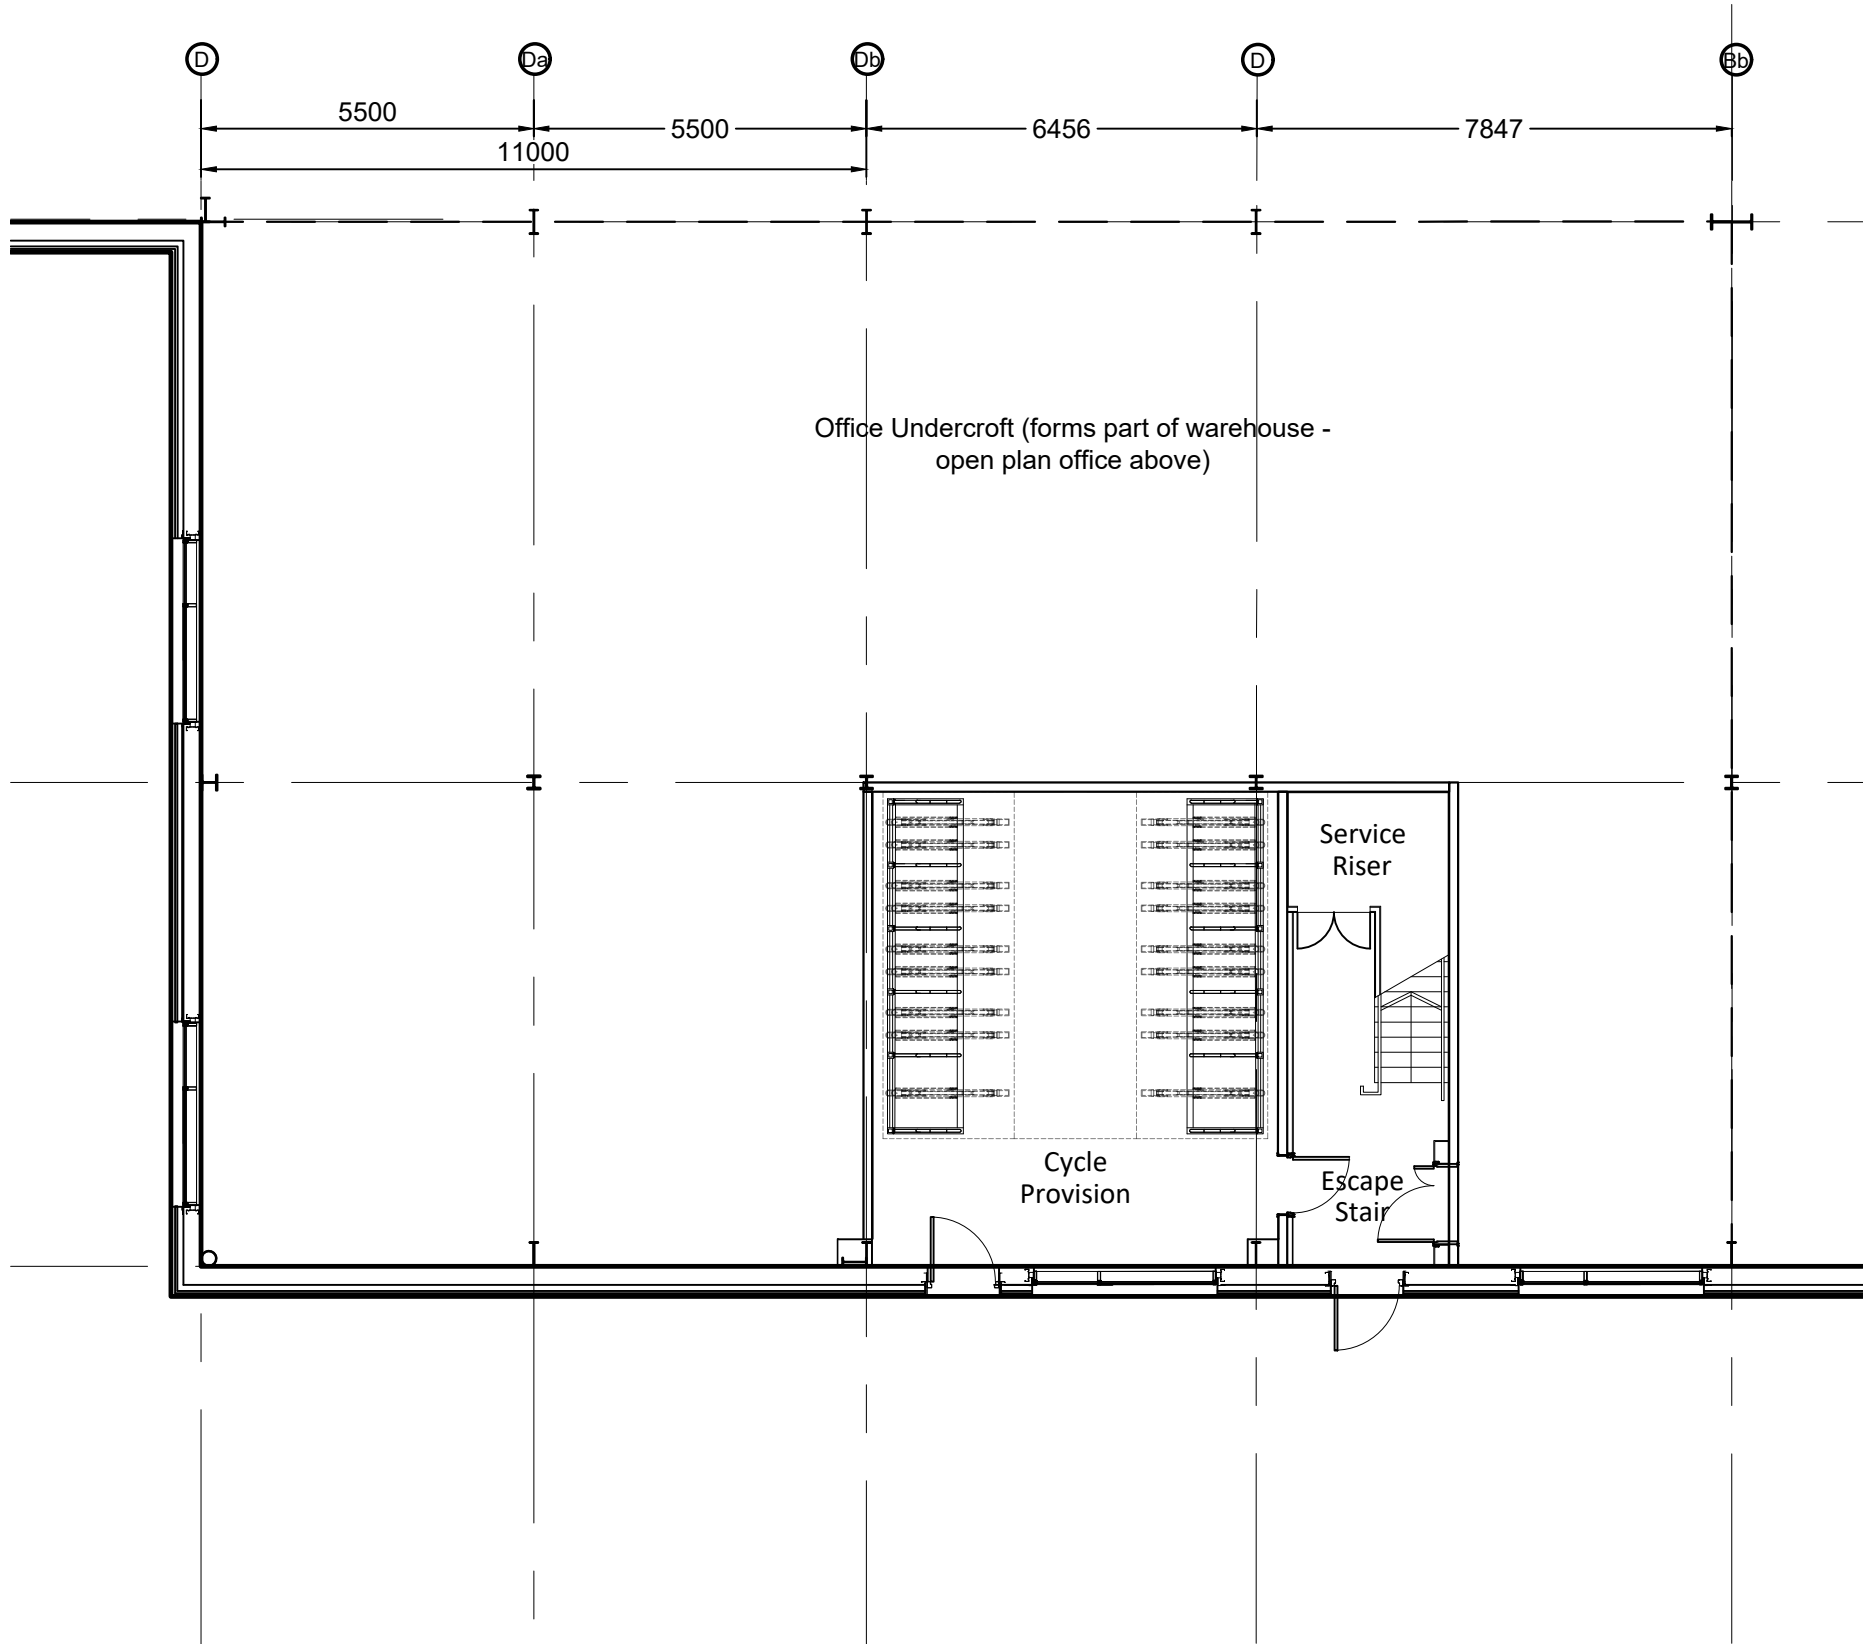




- Dimensions are in millimeters, unless stated otherwise.
- Scaling of this drawing is not recommended.
- It is the recipient's responsibility to print this document to the correct scale.
- All relevant drawings and specifications should be read in conjunction with this drawing.

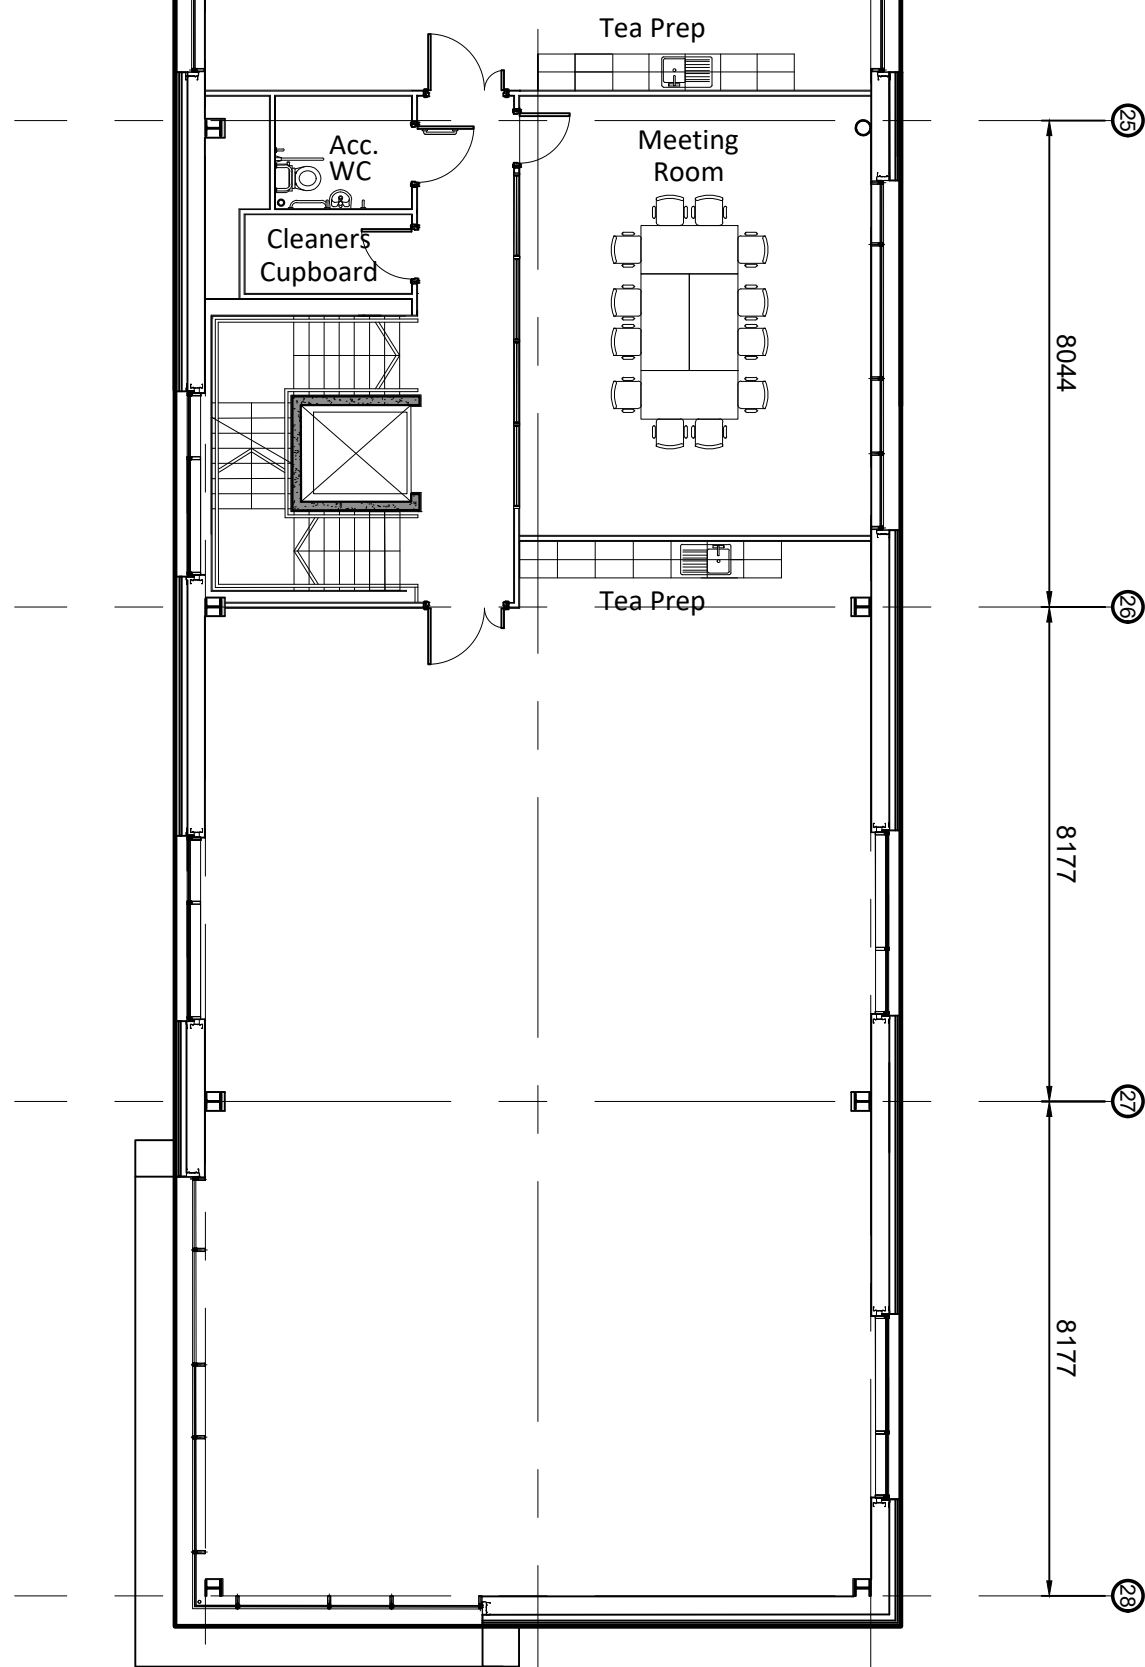

Ground Floor Main Office Layout Scale 1:125

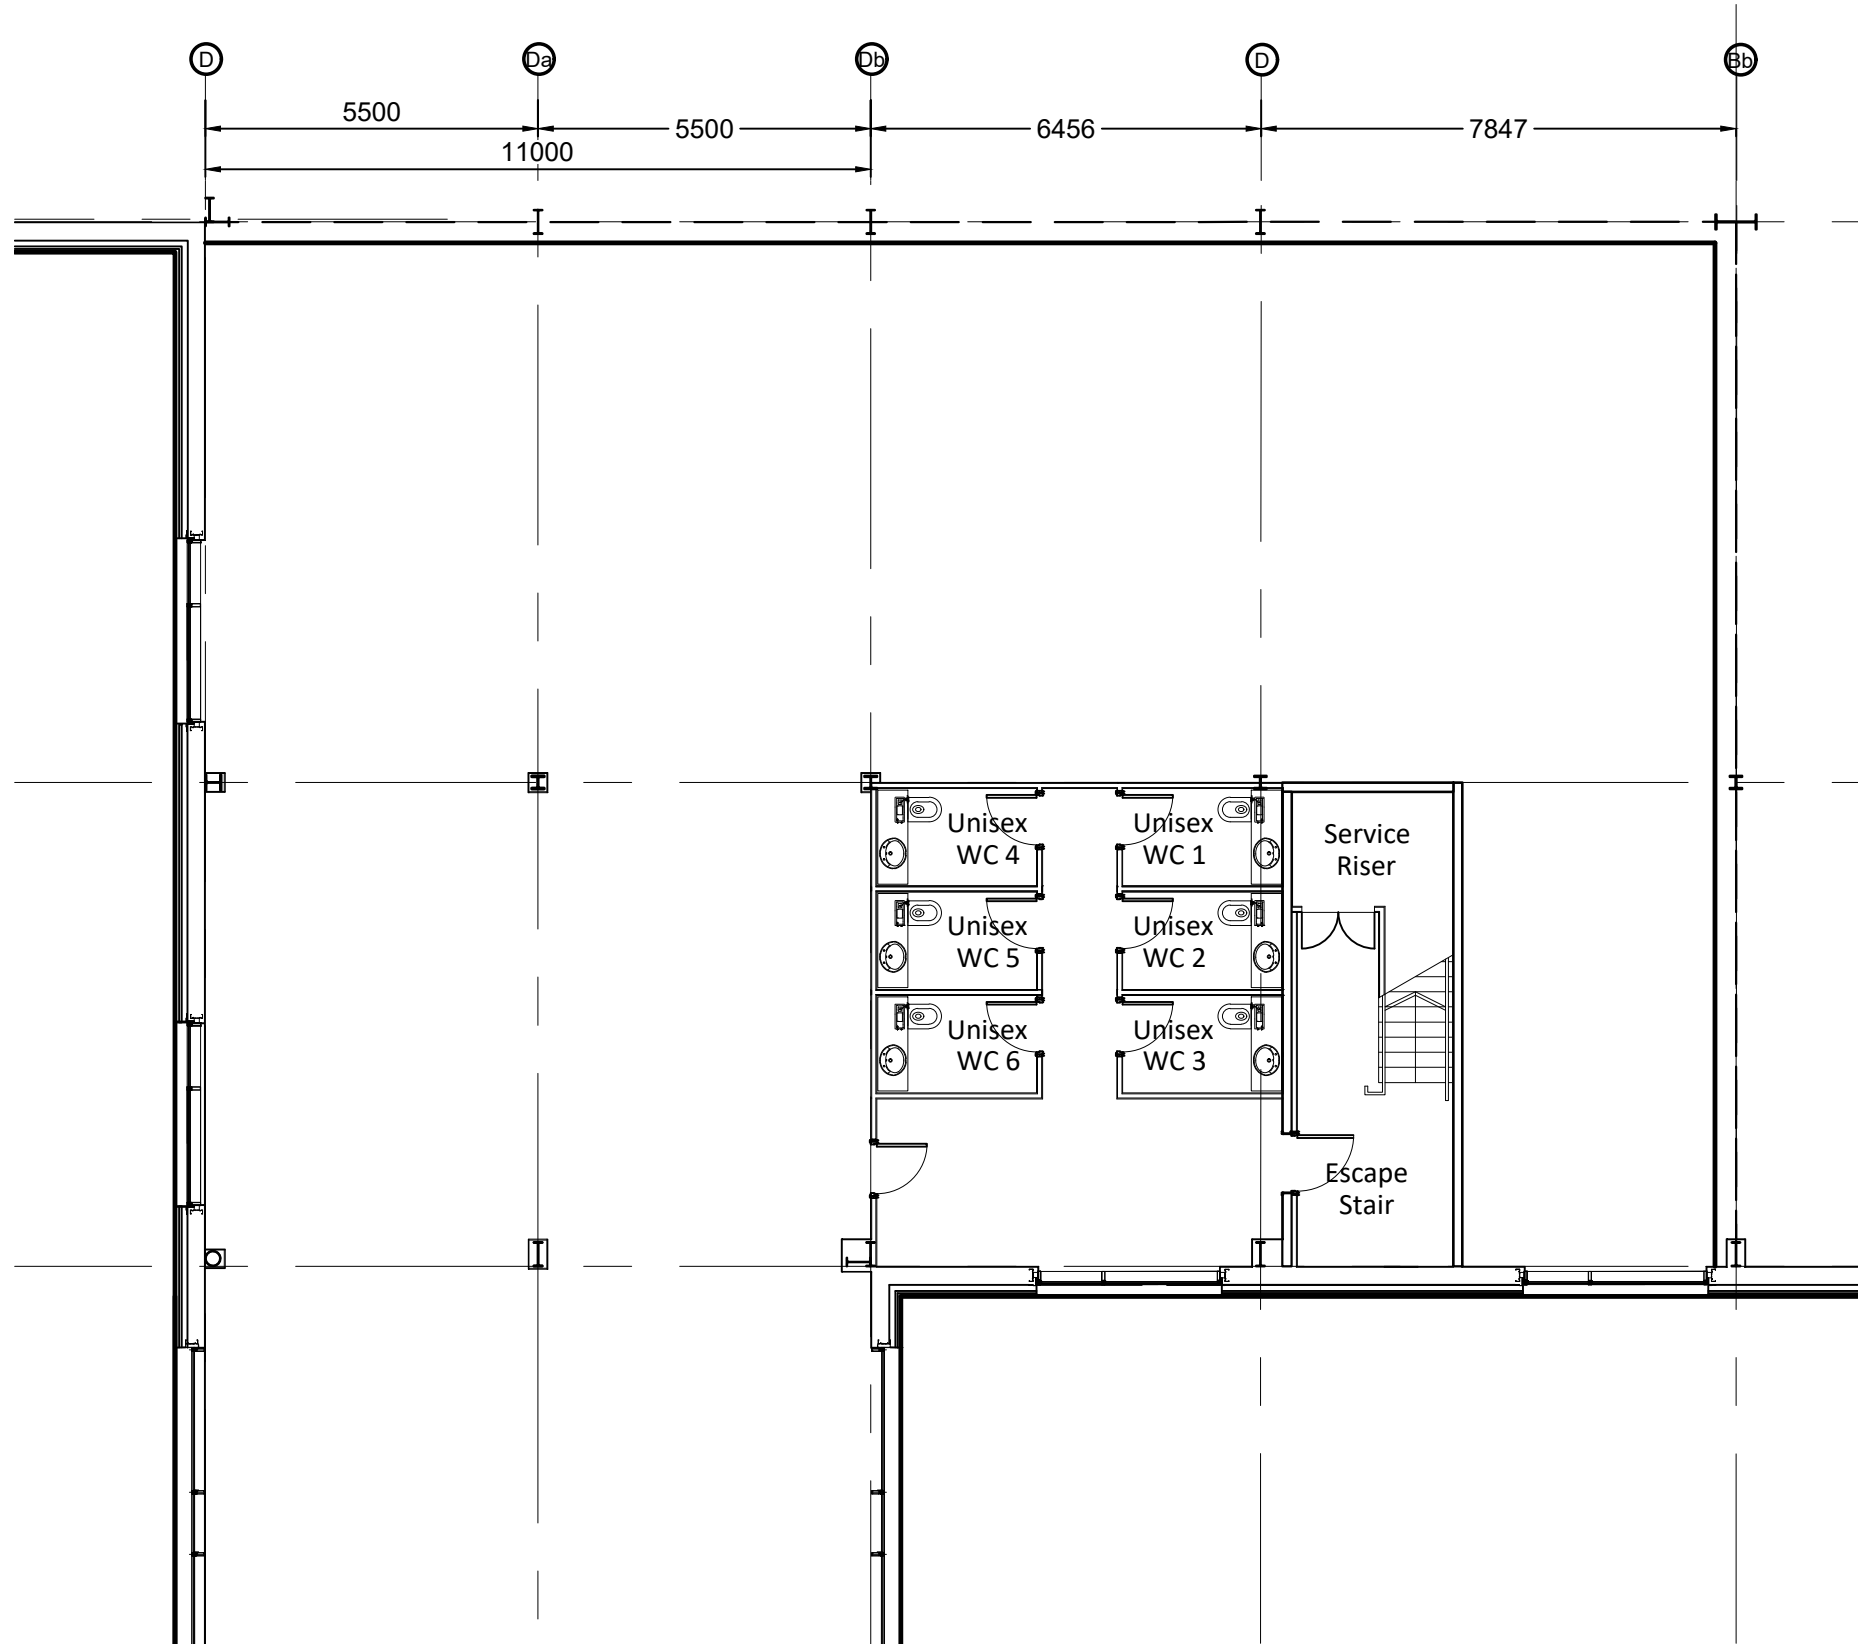


First Floor Main Office Layout Scale 1:125

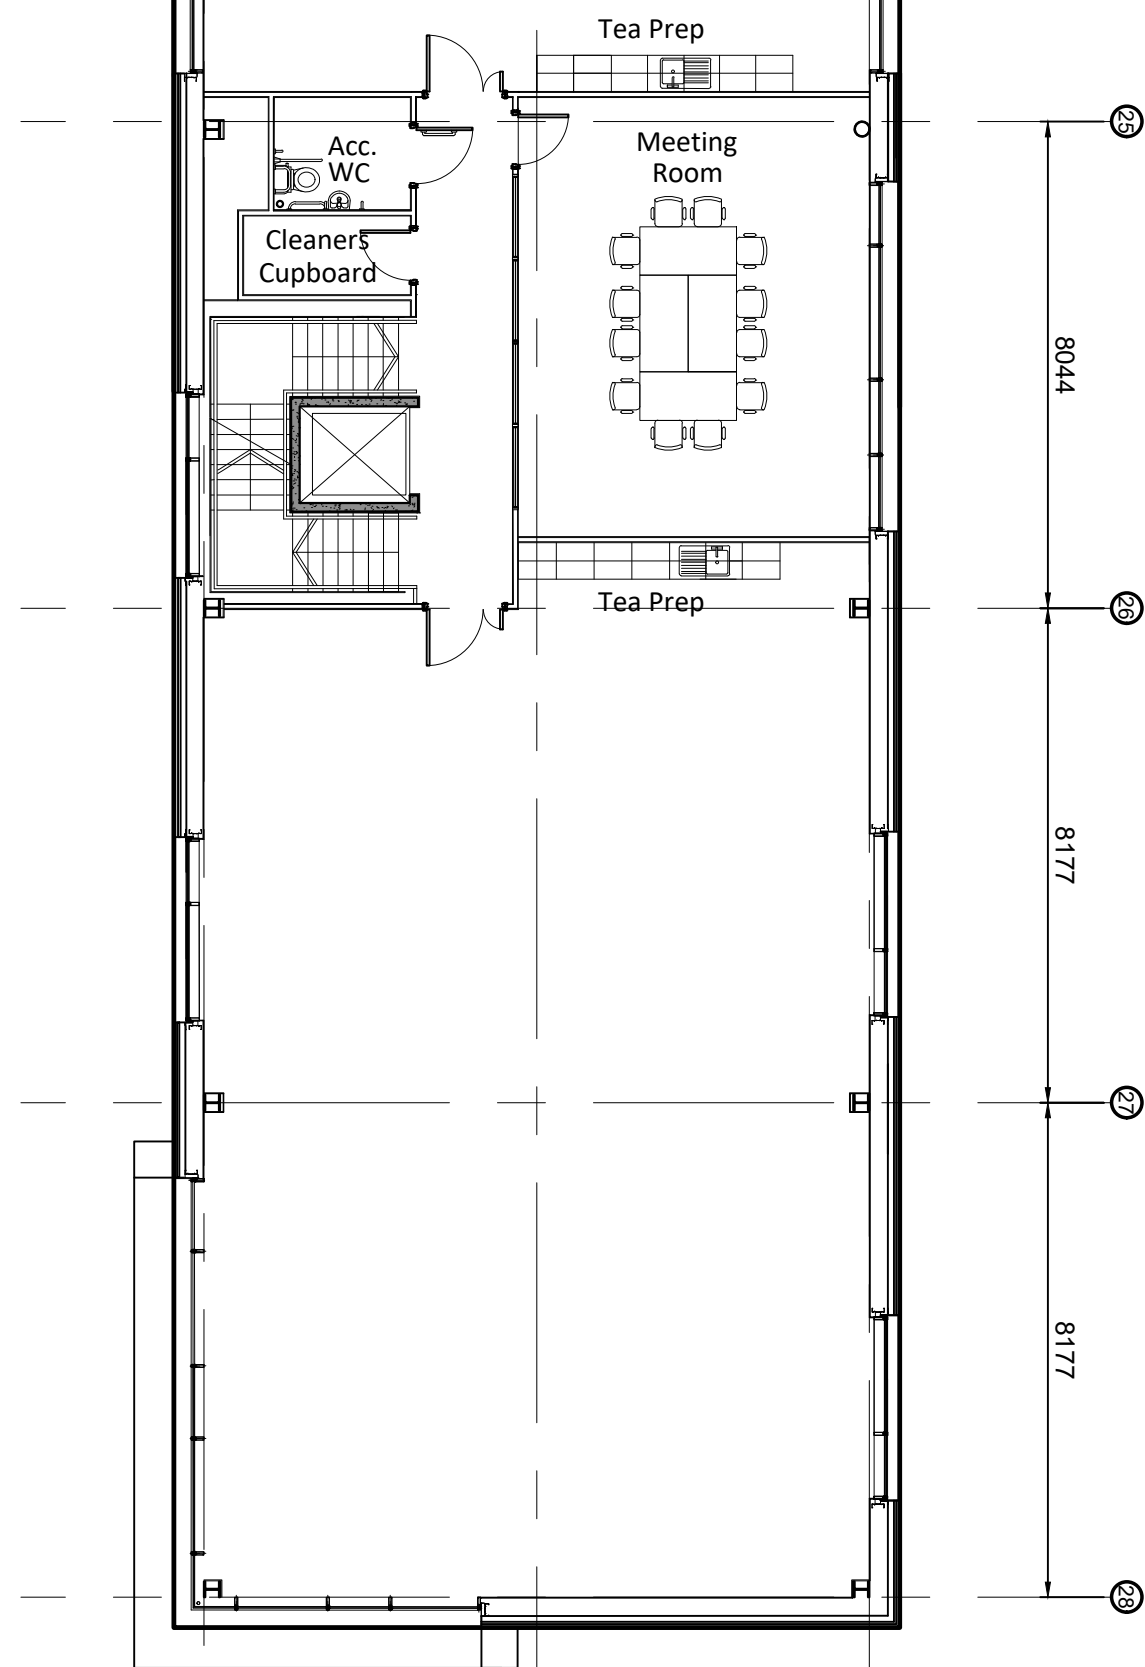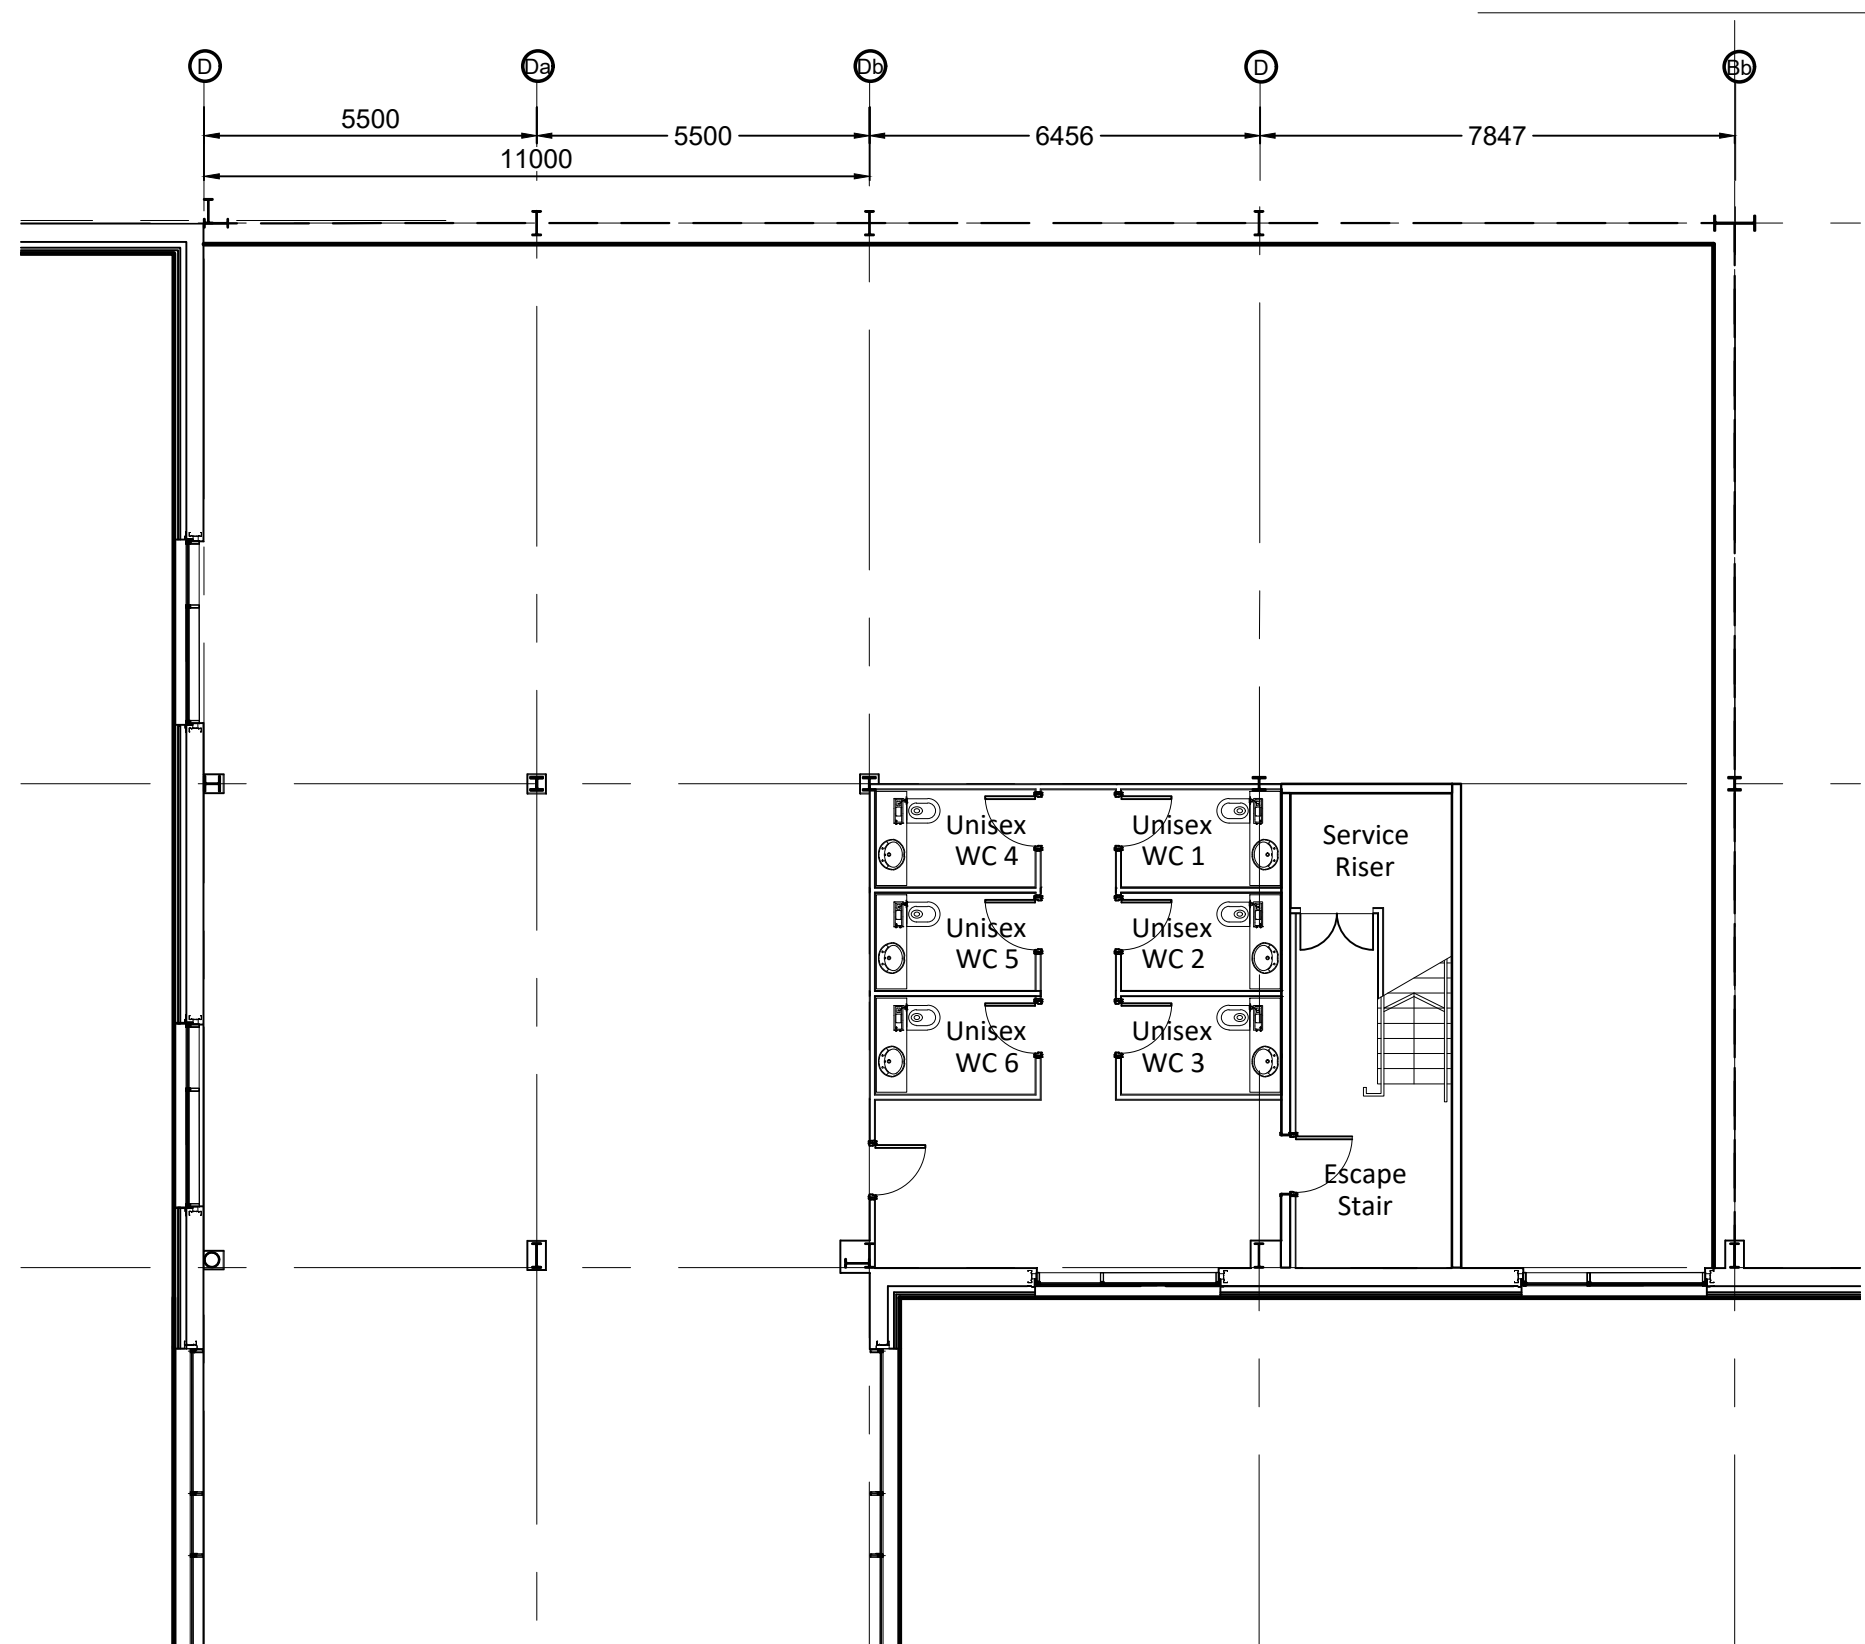

Second Floor Main Office Layout Scale 1:125

2.5m SCALE 1:125

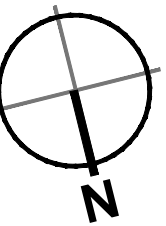

C	Adaptive cycle parking added	RS	AJL	18/05/23
B	Drawing updated to suit new building layout	TH	AJL	30/03/23
A	Initial Issue	jrh	AJL	01/12/21
rev	amendments	by	ckd	date

Bridgewater Retail Park, Hayes

Proposed Office Layout



OXENWOOD
REAL ESTATE

GRAFTONGATE



Drawing Status:	Planning
Drawn / Checked:	jrh / AJL
Date:	01/12/2021
Scale:	1:125 A1
Drawing no:	Revision:
21048 P0003	C

PLANNING
THIS DRAWING IS FOR PLANNING CONSIDERATION ONLY
AND SHOULD NOT BE USED FOR ANY OTHER PURPOSE