


Unit 1 Site Layout Scale 1:750

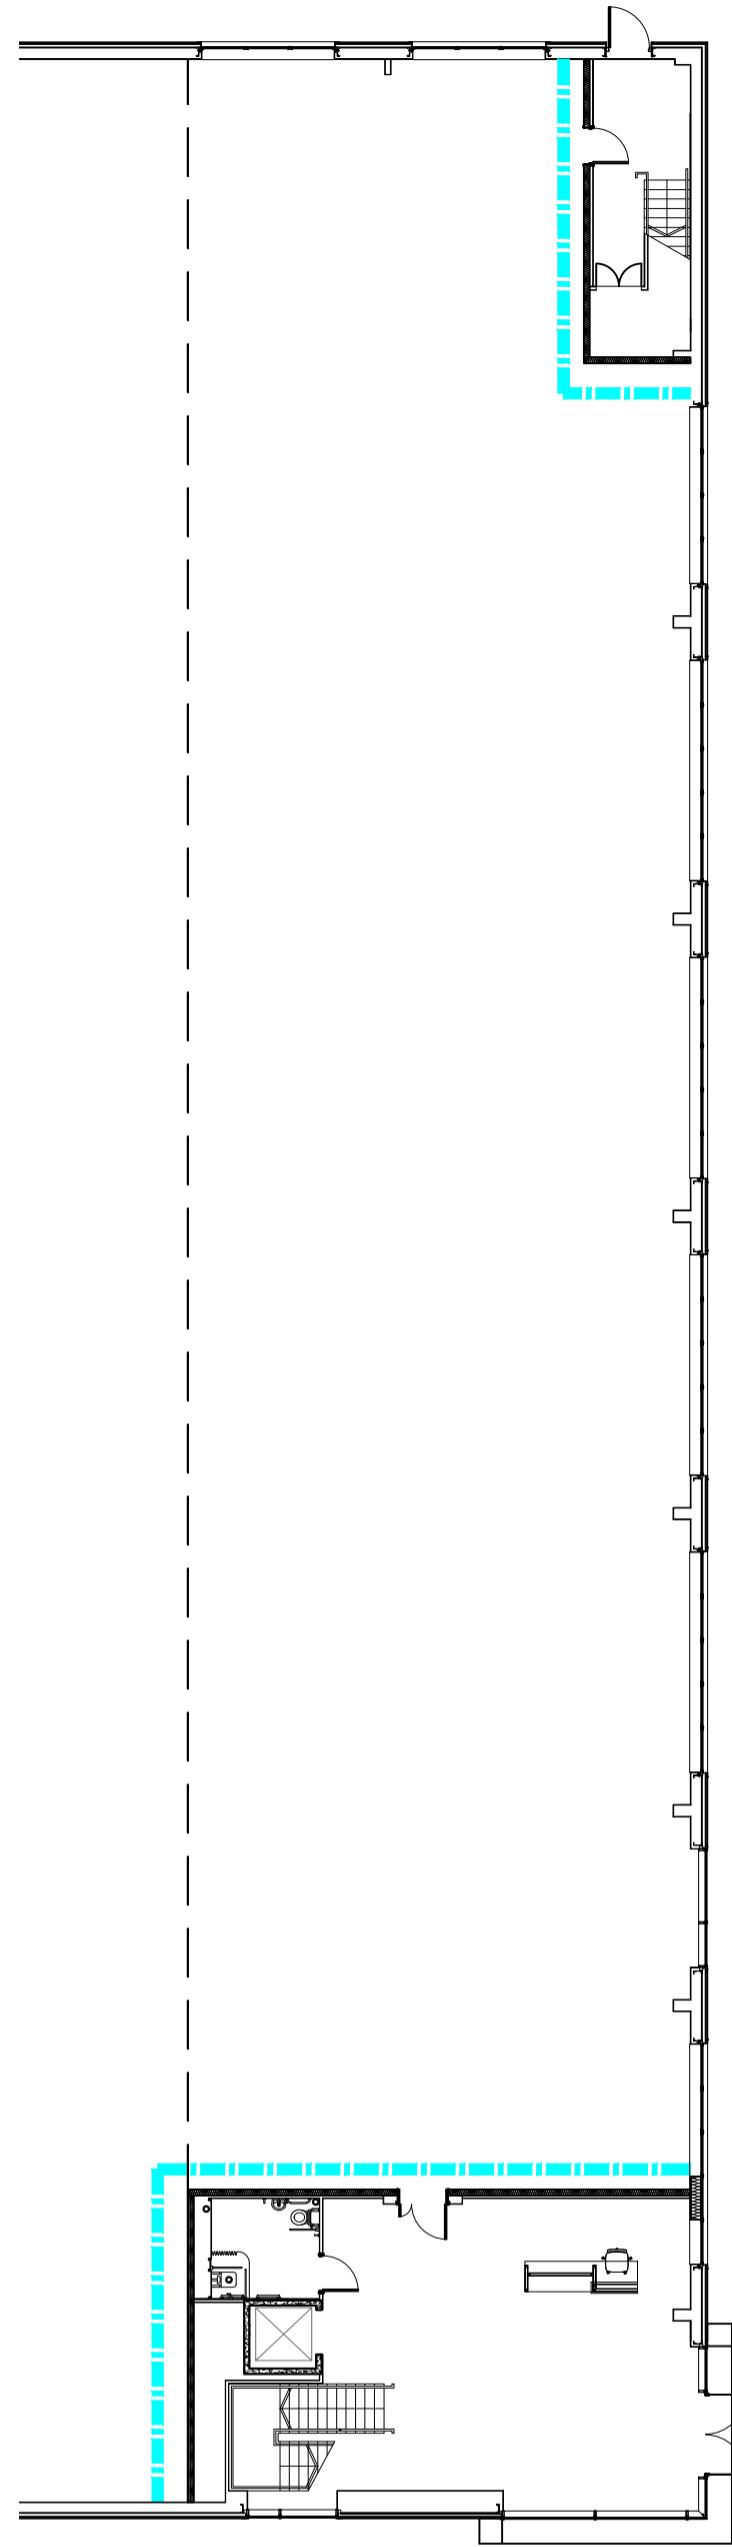

Extract A - Ground Floor Scale 1:200

B	Car parking arrangement amended - Entrance island and 6 larger spaces added	LBR	AJL	22/11/22
A	Initial Issue	jrh	AJL	01/12/21

rev amendments by ckd date

Bridgewater Retail Park, Hayes

Proposed Fencing and Protection Layout



**OXENWOOD**  
REAL ESTATE

**GRAFTONGATE**

**umc** architects  
Newark Beacon, Cafferata Way, Newark, Nottinghamshire NG24 2TN  
+44 (0)1636 653027 e. info@umcarchitects.com

Drawing Status:	Preliminary
Drawn / Checked:	jrh / AJL
Date:	01/12/2021
Scale:	As Noted A1
Drawing no:	21048 P0009
Revision:	B



#### Timber Knee Rail

Size: 0.43m high



#### Armco Protective Barriers

Location: HGV parking spaces against vulnerable areas of elevations  
Finish: Galvanised Steel with end caps and fish tails where required



#### Paladin Fence & Gates

Size: 2.4m high  
Colour: PPC Black



#### Medium Duty Bollards

Location: Internal areas  
Range: Bradsafe Impact Safe Medium Duty Protection Post  
Finish: Steel with Yellow polymer sleeve  
Size: 225mm diameter x 1500mm high




#### Heavy Duty Bollards

Location: Level access doors  
Range: Bradsafe ImpactSafe Heavy Duty Bollard  
Finish: Steel with Black and Yellow polymer sleeve  
Size: 225mm diameter x 1500mm high



#### Telescopic Bollards

Location: Car park  
Range: Marshalls RT R8 (or similar approved)  
Finish: PPC galvanised steel  
Colour: Black (RAL 9005)

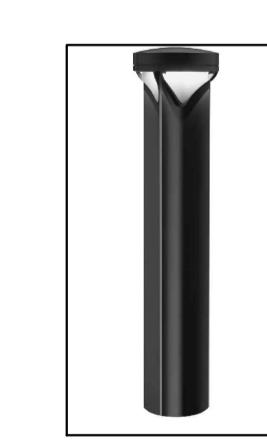

#### Illuminated Bollards

Location: Office Entrance protection  
Range: Holophane Signature Bollard  
Note: Extent of lighting provision subject to M+E consultant's details.  
Finish: Stainless steel  
Note: Bollards to be fixed in place to substrate beneath finished surface, with block paving cut to suit to conceal fixings.



#### Entrance Bollards

Location: Externally to office area  
Range: Marshalls RS001 (or similar approved)  
Finish: Stainless steel  
Note: Bollards to be fixed in place to substrate beneath finished surface, with block paving cut to suit to conceal fixings.



#### HGV Wheelstops

Location: Lorry parking spaces directly in front of gravel margin.  
Range: Marshalls RS-HGV  
Finish: Steel moulded from recycled truck tyres.



#### EV Charging Post with Bollard Protection

Location: EV Charging spaces  
Extent and type of protection to be confirmed by contractor.  
Refer to specification for EV post details.

10m SCALE 1:500