



SECTION A-A  
SCALE 1:200

SECTION B-B  
SCALE 1:200

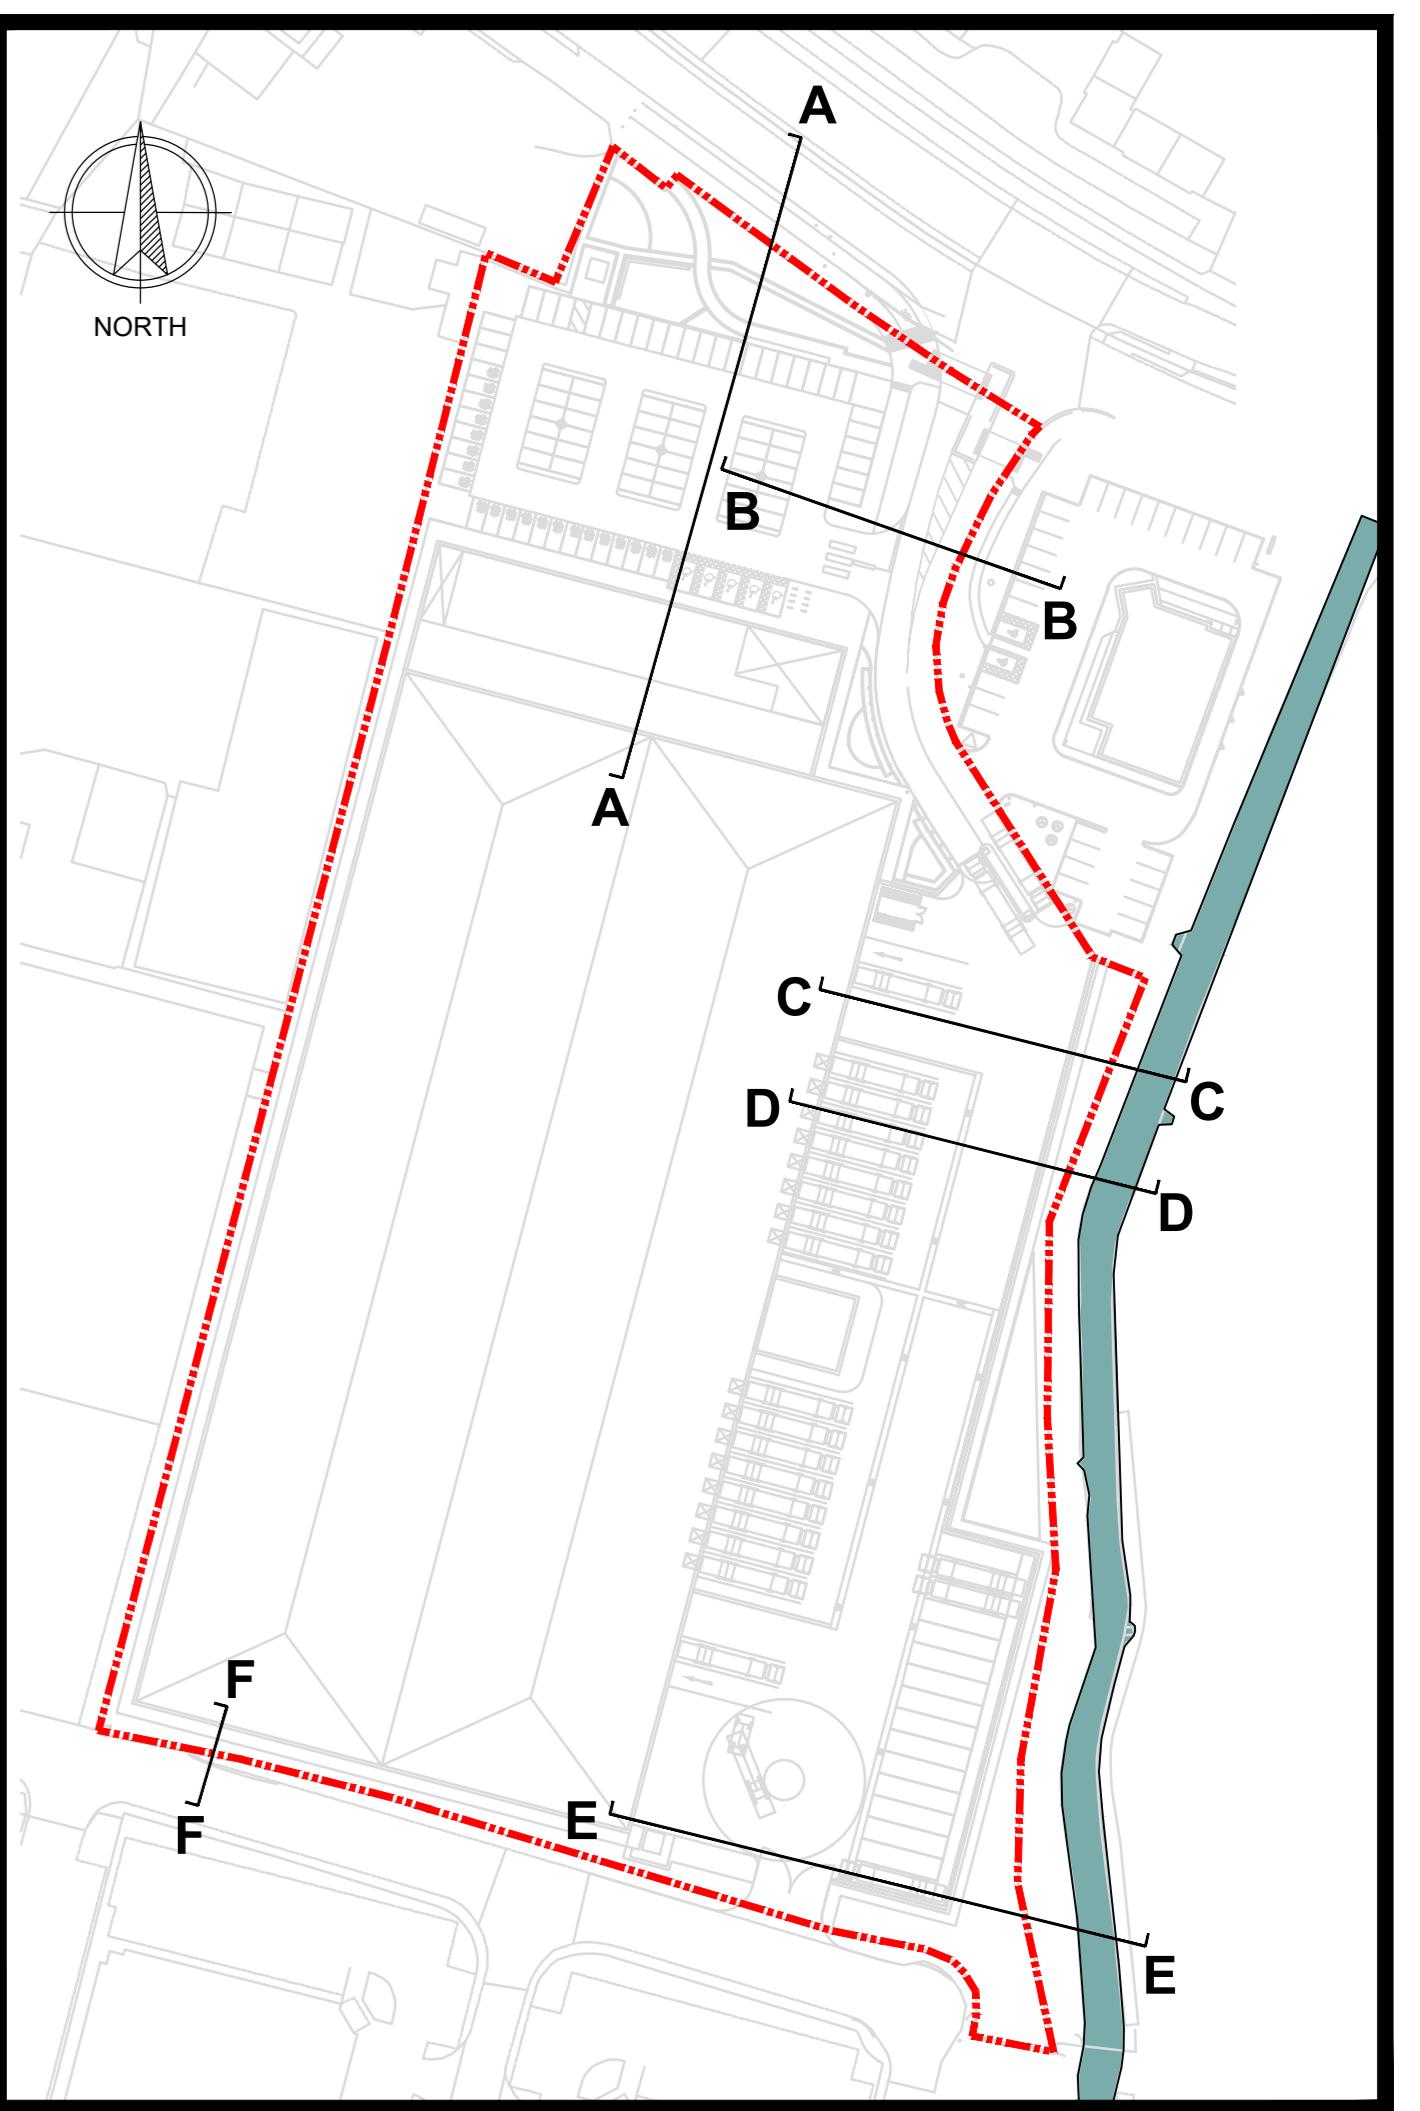


SECTION LOCATION PLAN (N.T.S)

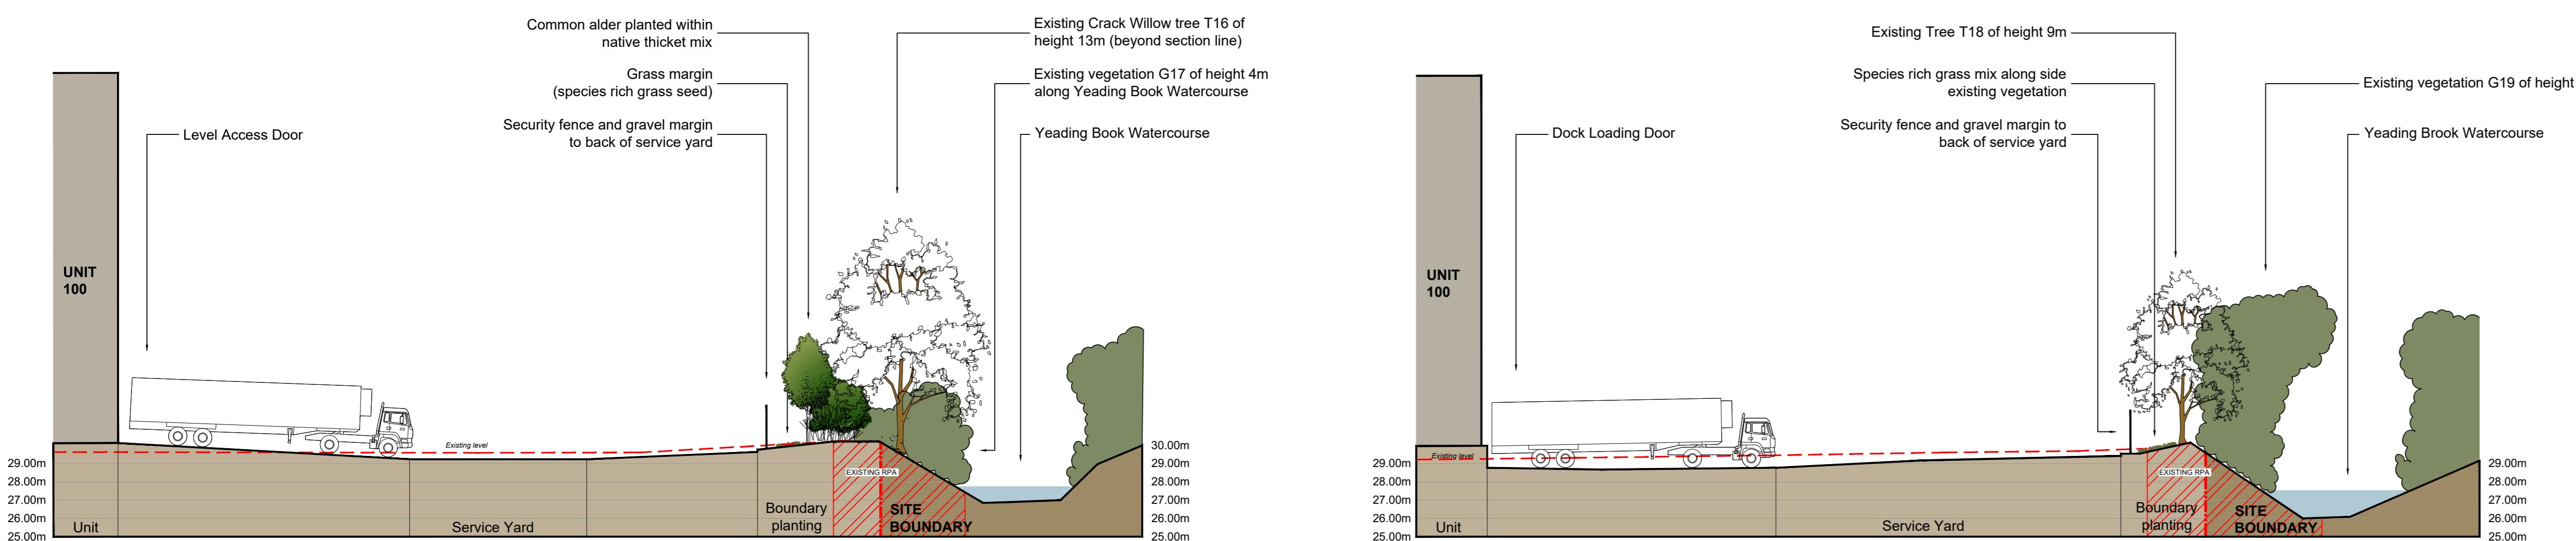

SECTION C-C  
SCALE 1:200

SECTION D-D  
SCALE 1:200

NOTES:  
THIS DRAWING IS BASED ON FOLLOWING DRAWINGS/DOCUMENTS:  
BCA Design 'Landscape Concept Plan' (2246-21-031 dated 29/09/23)  
UMC Architects 'Site Layout Plan' (dwg. no. 21048 P0001 Rev K dated 29/09/23)  
BB Trees Ltd. 'Pre-Development Tree Survey' BRIDGEWATER RETAIL PARK SURVEY (Doc. Ref. 665-22 dated 22/02/22 for details of existing trees)  
Levels information by Burrows Graham 'Proposed Levels Plan' (dwg. no. 21093-BGL-XX-XX-DR-C-00200-P03 dated 11/05/23)

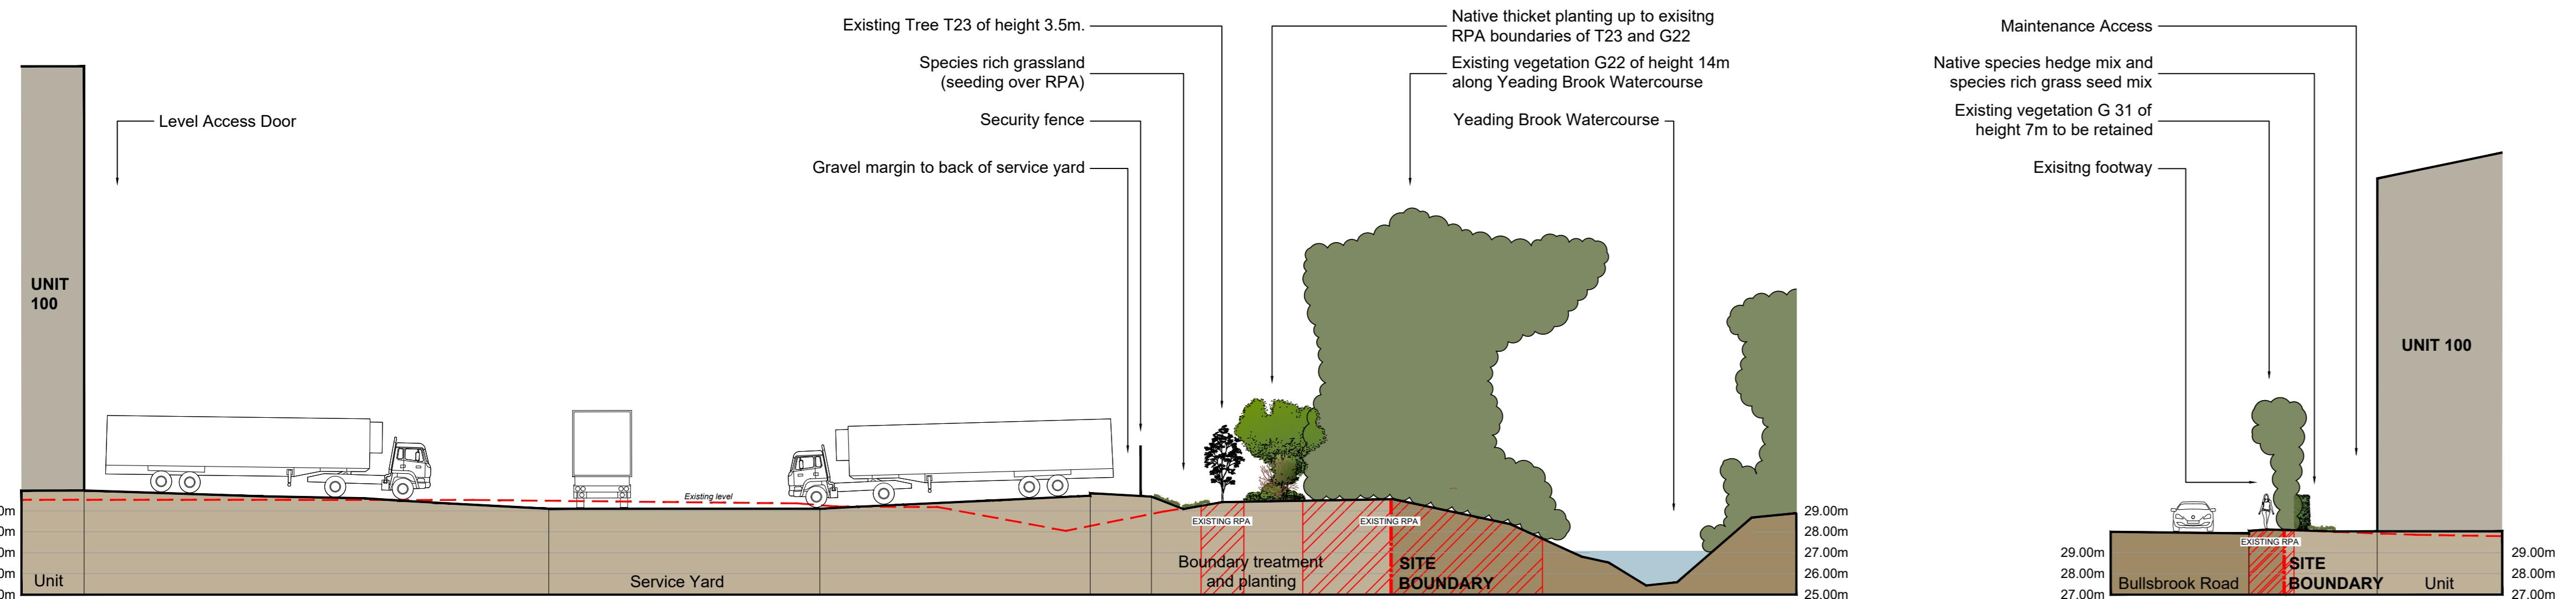

SECTION E-E  
SCALE 1:200

SECTION F-F  
SCALE 1:200

F Sections A-A & B-B updated to latest concept plan RG GH 28/09/23  
E Updated as according to latest concept plan RG GH 19/09/23  
D Landscape design altered to suit revised site layout HC GH 03/11/23  
C Client logo updated JL JL 10/09/23  
B Minor changes to extend sections MH JL 14/04/22  
A Amendments to landscape following new site boundary MH GH 18/03/22  
REV DESCRIPTION BY CKD DATE

**BCA DESIGN**  
Landscape Architects

CLIENT  
**OXW Hayes Sarl**

PROJECT  
**HAYES BRIDGE RETAIL PARK**

DRAWING TITLE  
**LANDSCAPE CONCEPT SECTIONS**

CONTRACT NUMBER: 2246-21 DATE: 15/03/2022  
DRAWING STATUS: PLANNING CAD REFERENCE: 2246-21-04  
DRAWN BY: MH CHECKED BY: GH  
SCALE: 1:200 ORIGINAL SHEET: AD  
PROJECT ORIGINATOR: VOLUME: LEVEL: TYPE: ROLE: NUMBER: STATUS: REV  
HAY BCA ELS XX DR L 2246-21-04 SS F

COPYRIGHT RESERVED  
Barry Chain Associates Ltd, Hatsby Road, Dagnam Bridge, Southern, Walthamshire, CH47 2ZG  
Tel: +44 (0)1926 614031 Email: gen@bca-landscape.com Website: www.bca-landscape.com