




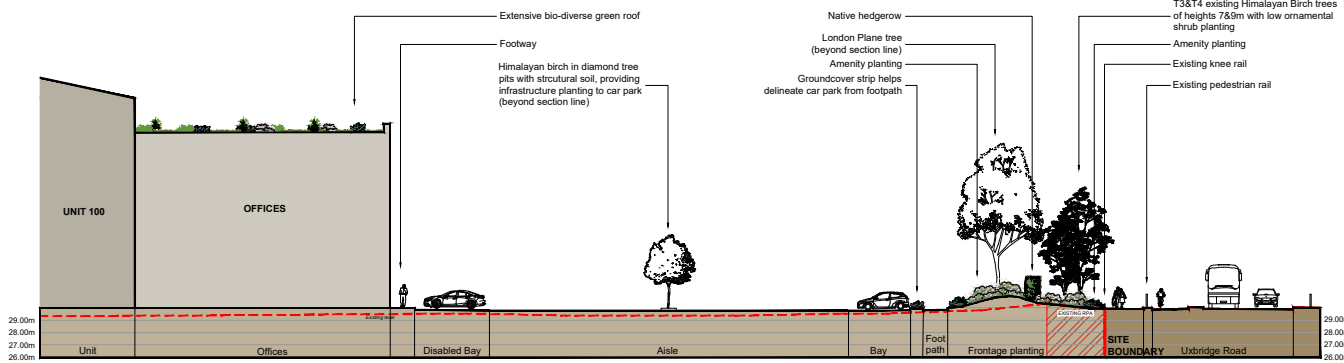


SECTION A-A
SCALE 1:200

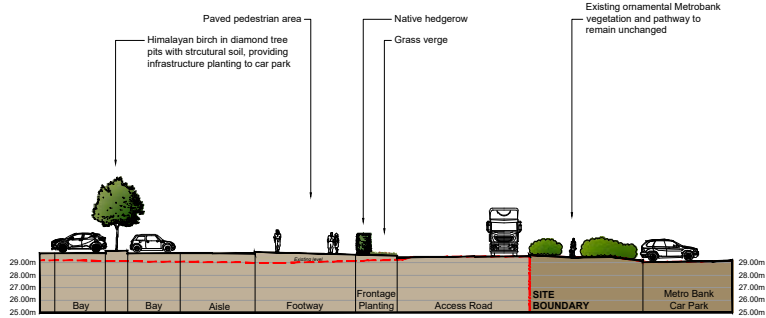


SECTION B-B
SCALE 1:200

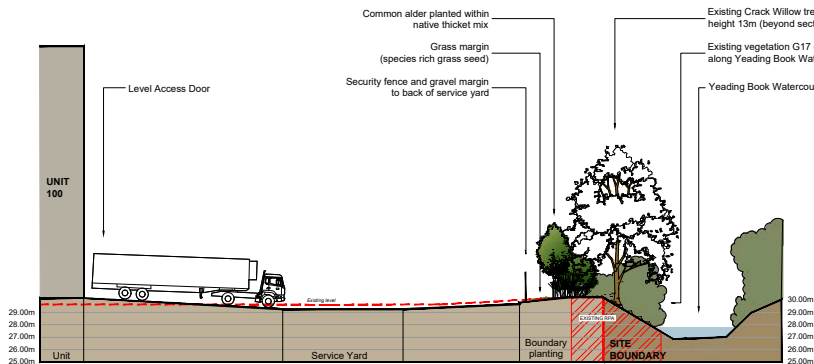


SECTION C-C
SCALE 1:200

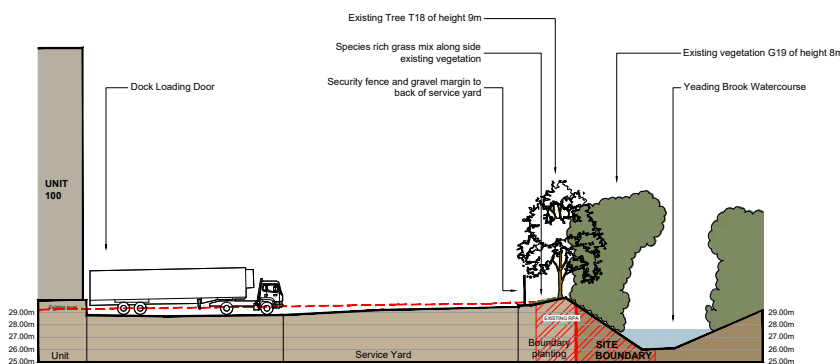


SECTION D-D
SCALE 1:200

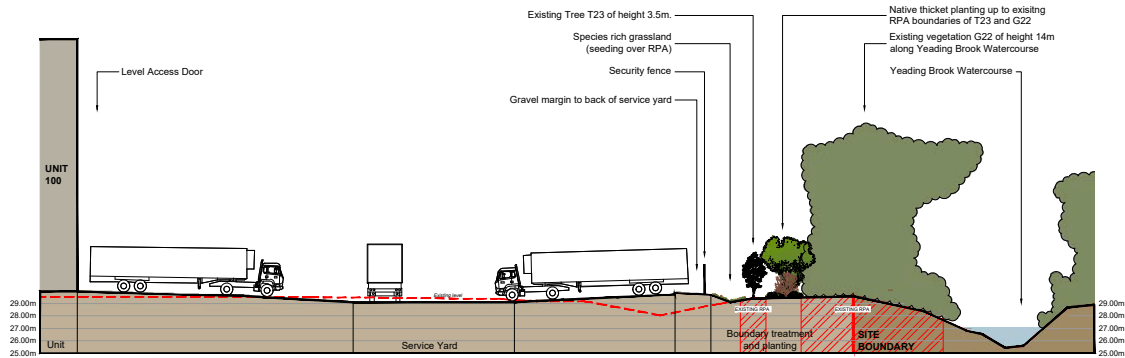


SECTION E-E
SCALE 1:200

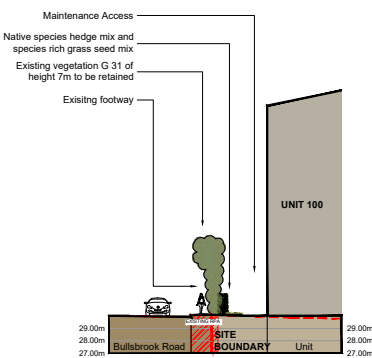

SECTION F-F
SCALE 1:200

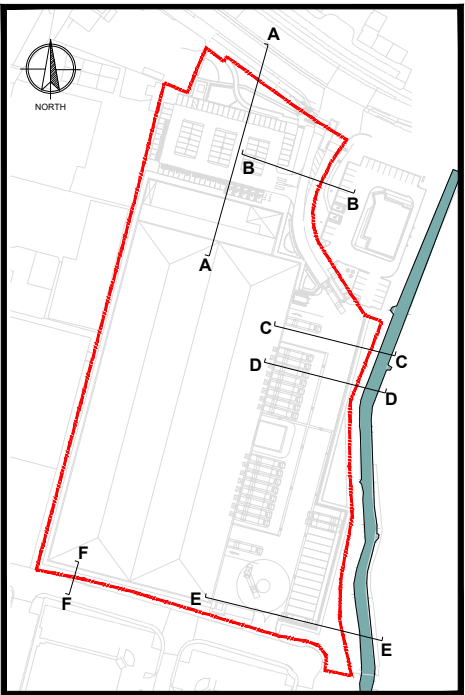

SECTION LOCATION PLAN (N.T.S)

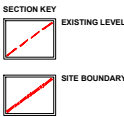

NOTES:

THIS DRAWING IS BASED ON FOLLOWING DRAWINGS/DOCUMENTS:

BCA Design 'Landscape Concept Plan' (2246-21-031 dated 29/09/23)

UMC Architects 'Site Layout Plan (dwg. no. 21048 P0001 Rev K dated 29/09/23)

BB Trees Ltd. 'Pre-Development Tree Survey' BRIDGEWATER RETAIL PARK SURVEY (Doc. Ref. 665-22 dated 22/02/22 for details of existing trees)

Levels information by Burrows Graham 'Proposed Levels Plan' (dwg. no. 21093-BGL-XX-XX-DR-C-00200-P03 dated 11/05/23)

F	Sections A-A & B-B updated to latest concept plan	RG	GH	19/09/23
E	Updated as according to latest concept plan	RG	GH	19/05/23
D	Landscape design altered to suit revised site layout	HC	GH	03/11/22
C	Client sign-off/updated	AL	A	10/05/22
B	Minor changes to extend sections	MH	A	14/04/22
A	Amendments to landscape following new site boundary	MH	GH	18/03/22
REV	DESCRIPTION	BY	CHKD	DATE



CLIENT		OXW Hayes Sarl	
PROJECT		HAYES BRIDGE RETAIL PARK	
DRAWING TITLE		LANDSCAPE CONCEPT SECTIONS	
CONTRACT NUMBER:	2246-21	DATE:	15/03/2022
DRAWING STATUS:	PLANNING	CAD REFERENCE:	2246-21-04
DRAWN BY:	MH	CHECKED BY:	GH
SCALE:	1:200	ORIGINAL SHEET:	A0
PROJECT ORIGINATOR	VOLUME	LEVEL	TYPE
HAY	BCA	ELS	XX
DR	L	2246-21-04	S5
F			
COPYRIGHT RESERVED			
Barry Chen Associates Ltd, Hatfield Road, Chappin Bridge, Southern, Warwickshire, CV47 2SE Tel: +44 (0)1926 616121 Email: gh@bcadesign.com Website: www.bcadesign.com			