

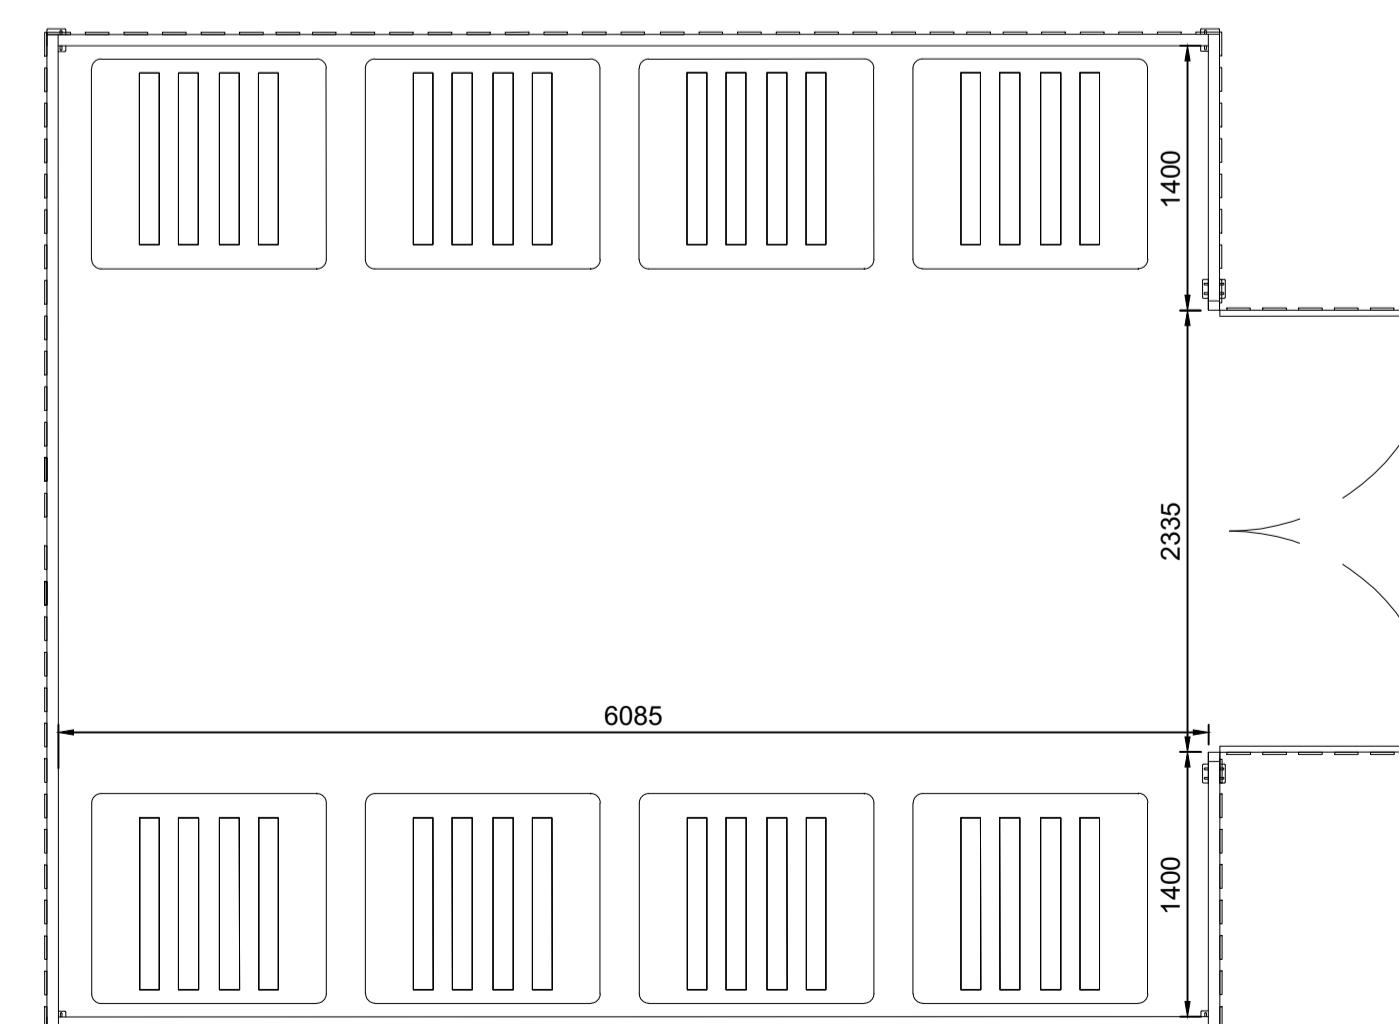


• Dimensions are in millimetres, unless stated otherwise.
 • Scaling of this drawing is not recommended.
 • It is the recipient's responsibility to print this document to the correct scale.
 • All relevant drawings and specifications should be read in conjunction with this drawing.

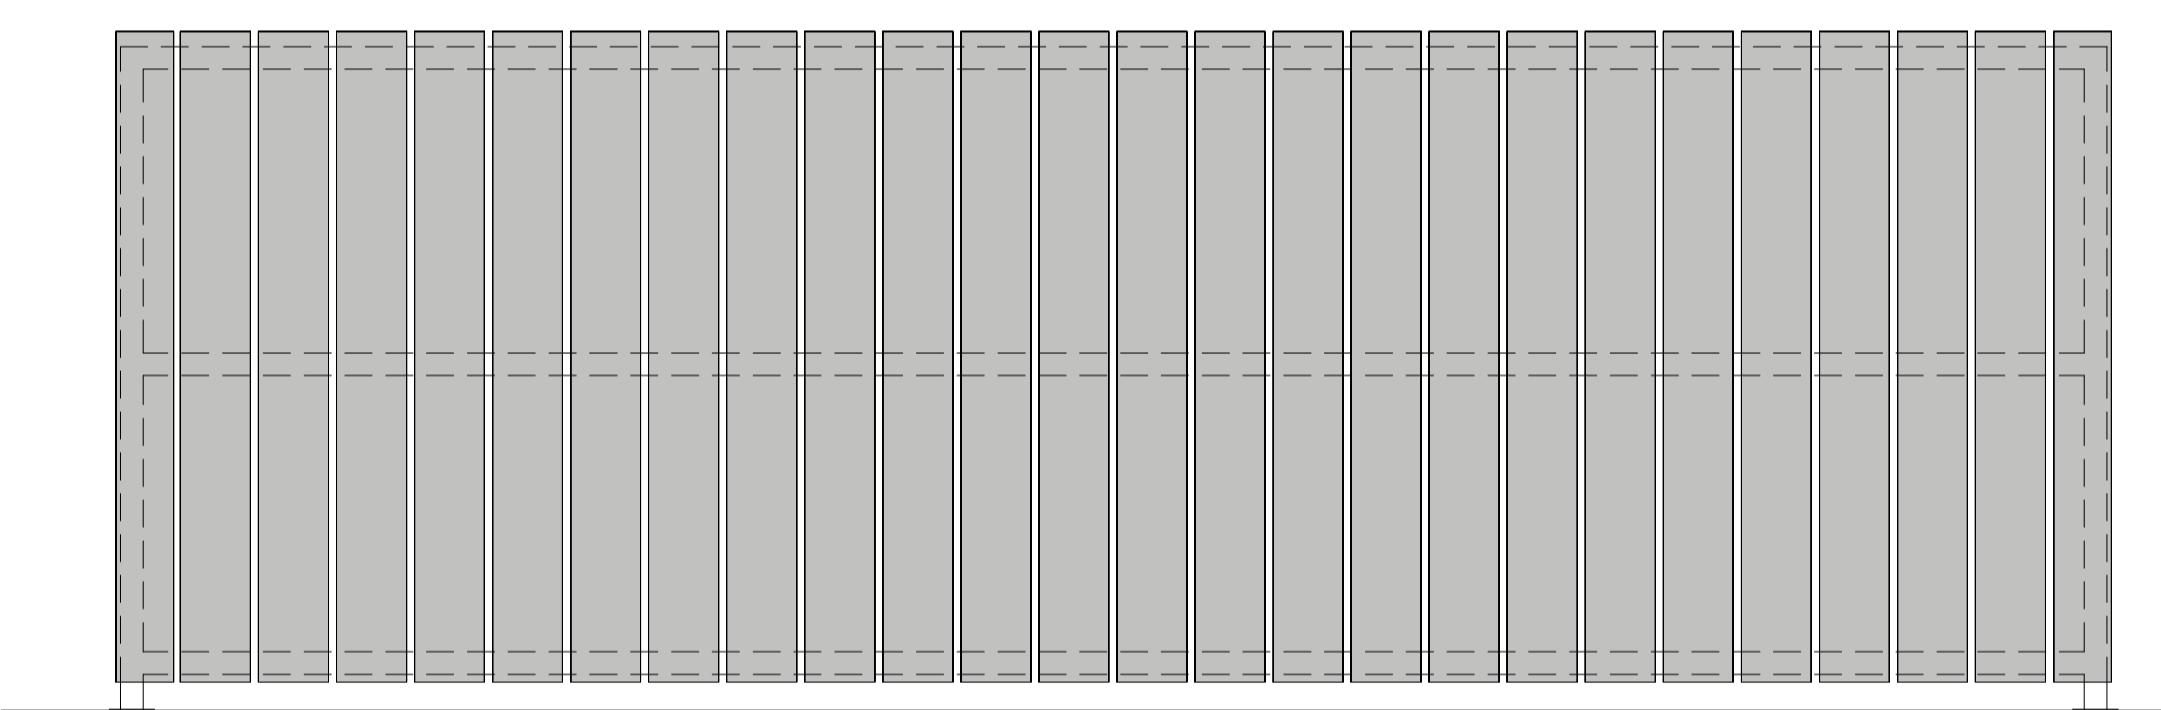

rev | amendments by ckd date
 Bridgewater Retail Park, Hayes

Ancillary Building Details

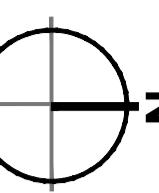

OXENWOOD
REAL ESTATE

GRAFTONGATE

umc architects
 Newark Beacon, Cafferata Way, Newark, Nottinghamshire NG24 2TN
 +44 (0)1636 653027 info@umcarchitects.com

Drawing Status: Preliminary
 Drawn / Checked: Jrh / AJL
 Date: 03/12/2021
 Scale: 1:500 A1
 Drawing no: 21048 P0008 Revision: A
 10m SCALE 1:500