


DRAWING ISSUE STATUS:
 P = PRELIMINARY ISSUE
 T = TENDER ISSUE
 C = CONSTRUCTION ISSUE

PLEASE NOTE:

1. THIS DRAWING IS COPYRIGHT AND MAY NOT BE ALTERED WITHOUT WRITTEN PERMISSION.
2. THIS DRAWING HAS BEEN PREPARED IN ACCORDANCE WITH THE SCOPE OF BRIAR'S APPOINTMENT WITH THEIR CLIENT AND IS SUBJECT TO THE TERMS AND CONDITIONS OF THAT APPOINTMENT. BRIAR ACCEPTS NO LIABILITY FOR ANY USE OF THIS DOCUMENT OTHER THAN BY THEIR CLIENT AND ONLY FOR THE PURPOSES FOR WHICH IT WAS PREPARED AND PROVIDED.
3. IF RECEIVED ELECTRONICALLY IT IS THE RECIPIENTS RESPONSIBILITY TO PRINT TO CORRECT SCALE. ONLY WRITTEN DIMENSIONS SHOULD BE USED.
4. ALL DIMENSIONS ARE IN MILLIMETERS UNLESS NOTED AND/OR SPECIFIED OTHERWISE. DO SCALE FROM THIS DRAWING. ALL DIMENSIONS ARE TO BE CONFIRMED ON SITE DURING CONDUCTION.
5. THIS DRAWING SHOULD BE READ IN CONJUNCTION WITH ALL OTHER DRAWINGS AND SPECIFICATIONS ASSOCIATED WITH THIS PROJECT.
6. CONTACT ADDRESS: CAPSTAN HOUSE, THE WATERFRONT, BRIERLEY HILL, WEST MIDLANDS, DY5 1XL.

DRAWING REVISIONS

REV	DATE	DRAWN	REVISION NOTES
P	22/11/22	CT	Planning Issue

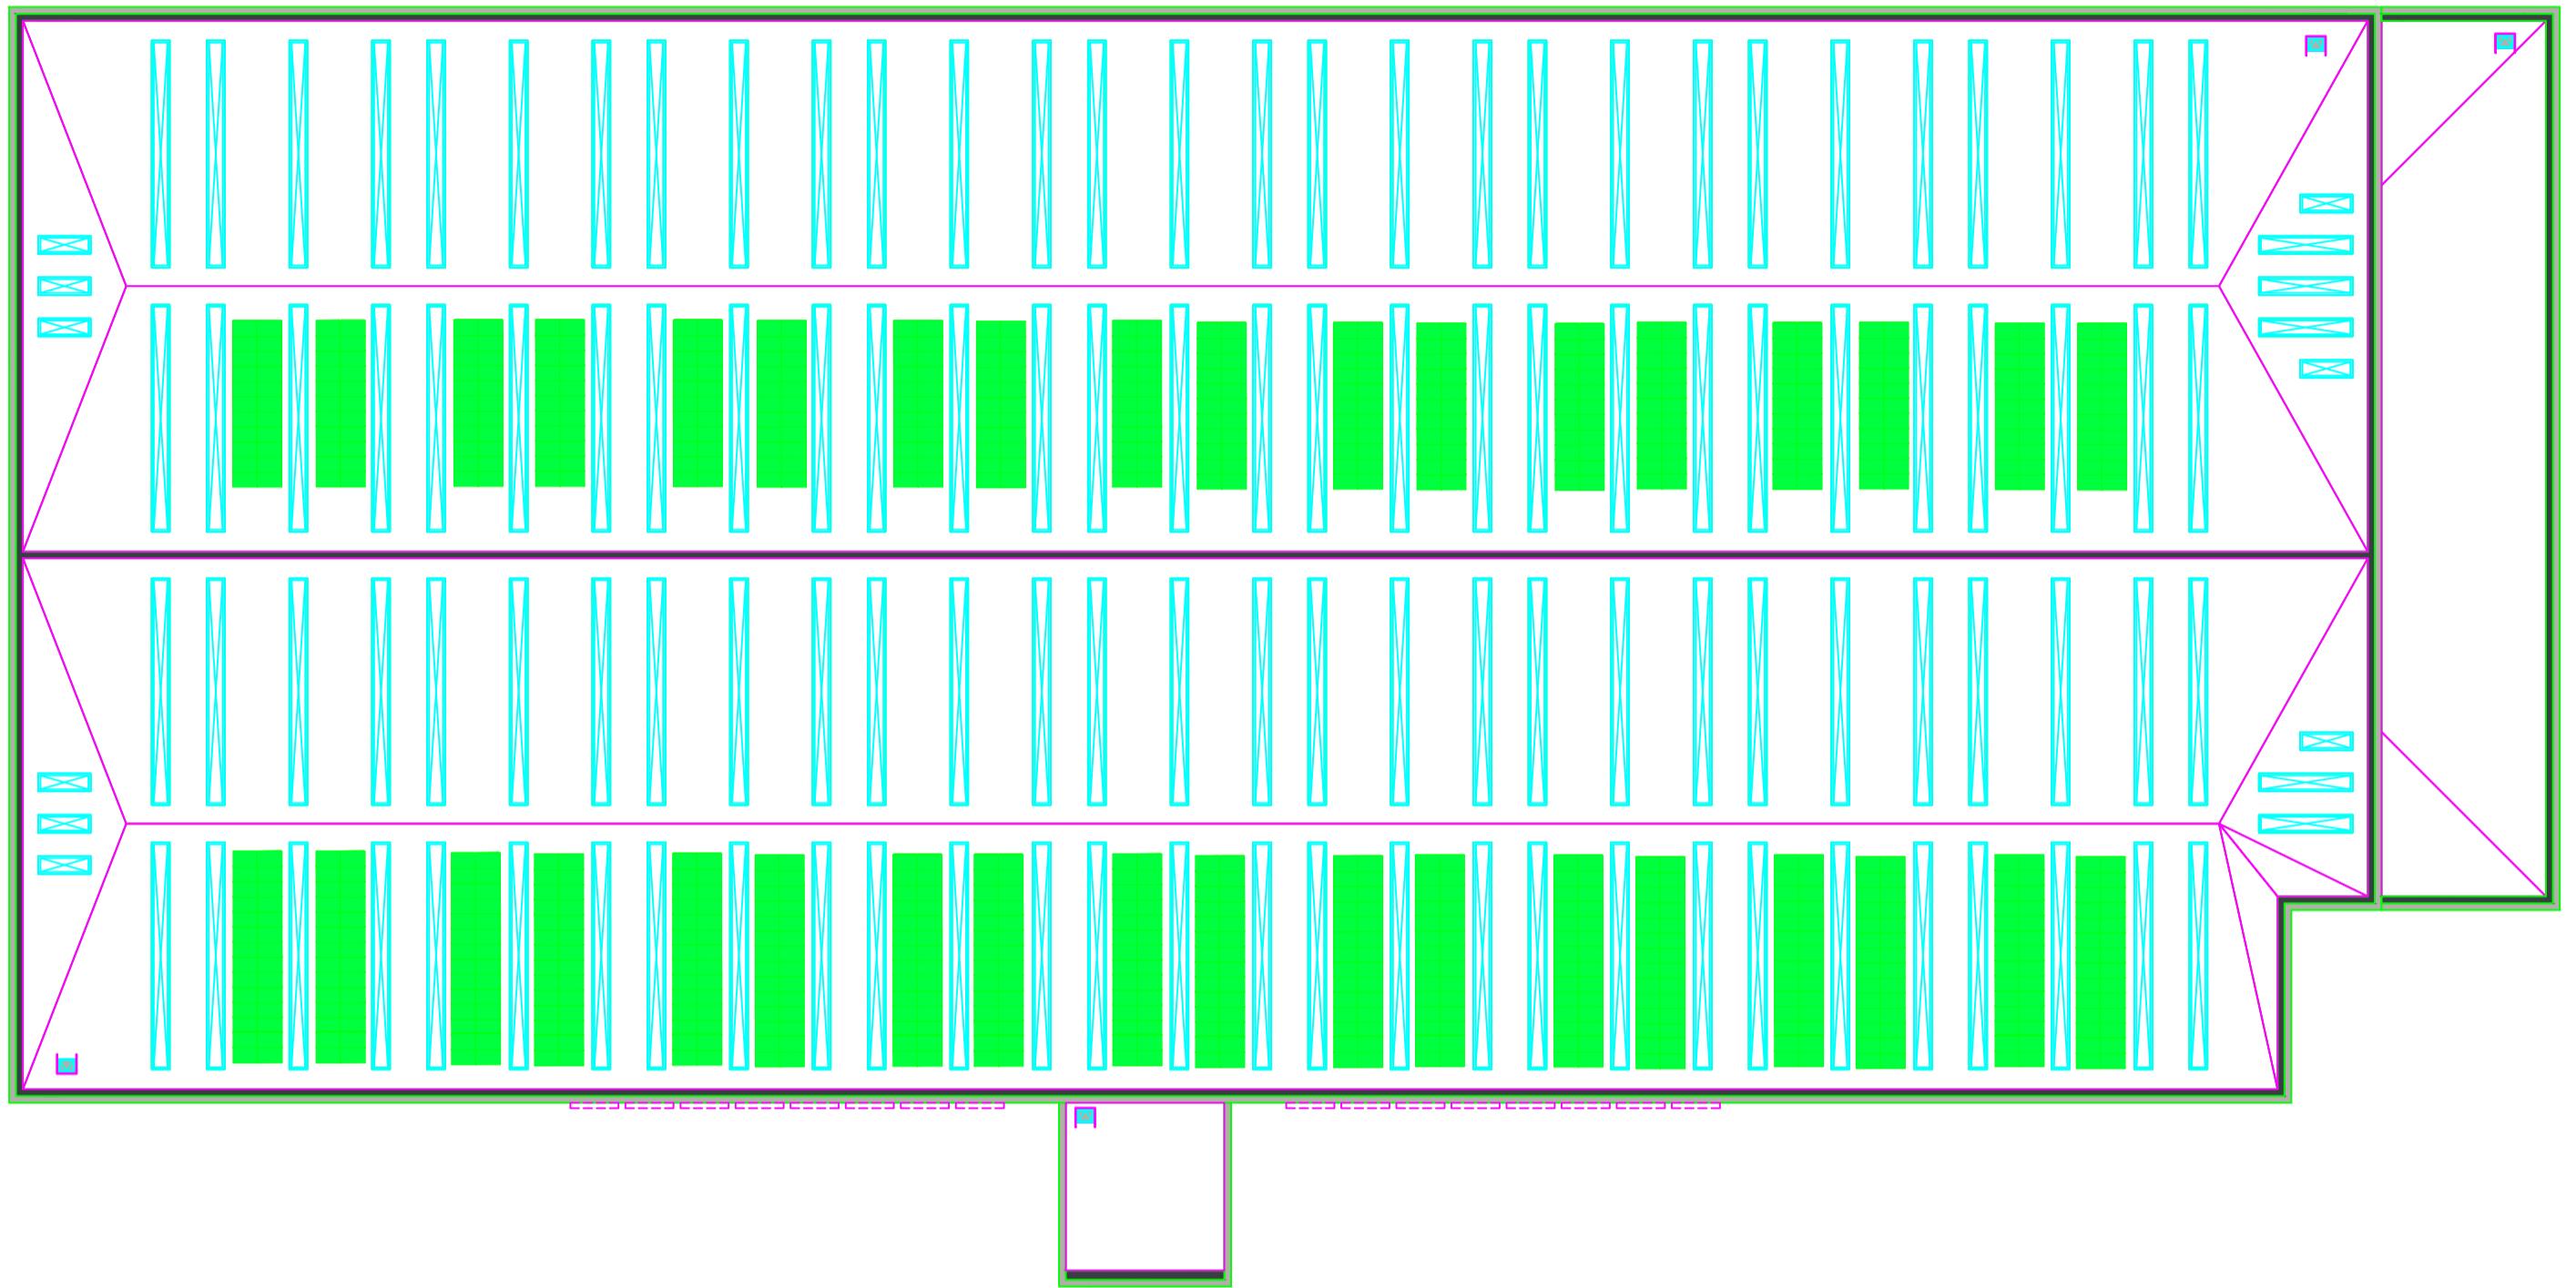

PLAN VIEW

TOTAL CAPACITY: 900 PANELS

PEAK OUTPUT: 355.5 kWp

ANNUAL OUTPUT: 285,473 kWh PER ANNUM

TOTAL PANEL AREA: 1730.146 sqm



NOT TO SCALE

TRINA SOLAR 395W VERTEX S PV PANEL - TSM-DE09

briar
part of the **zenergi** family

TEL: 01384 397777
 EMAIL: info@briar.zenergi.co.uk
 WEB: www.briar.zenergi.co.uk

CLIENT:
 GRAFTONGATE

PROJECT:
 HAYES

DRAWING:
 PROPOSED SOLAR PV LAYOUT

SCALE: 1:500 @ A1	DRAWN BY: CT	CHECKED BY: AW	DATE: Nov 22
----------------------	-----------------	-------------------	-----------------

JOB: BD1497	DRAWING: E01	REVISION: P	STATUS: P
----------------	-----------------	----------------	--------------