



Unit 1 Site Layout scale 1:1000

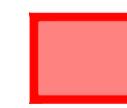

Cycle Shelter Plan - Scale 1:20

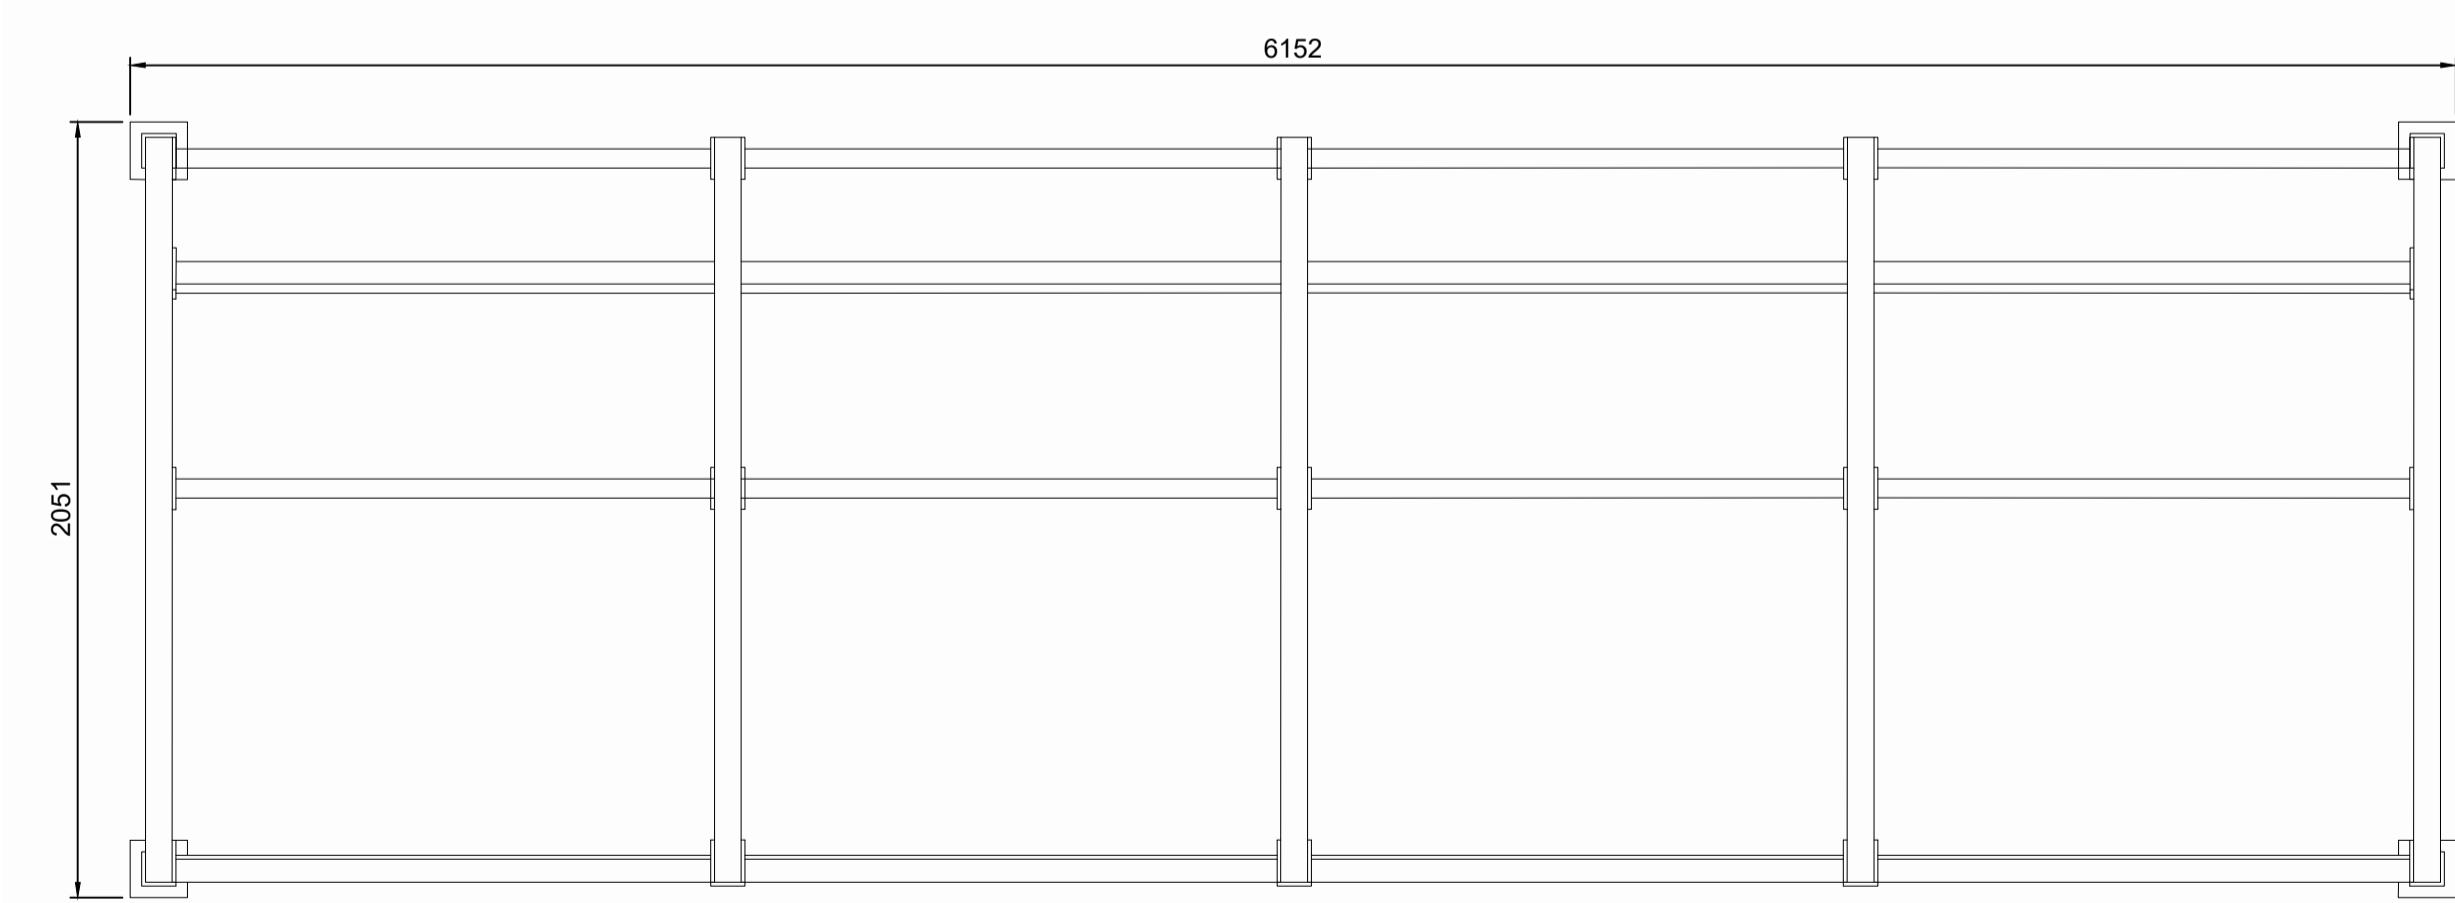

Cycle Shelter 3D NTS

NOTE: Cycle shelters to be finished in  
Slate Grey (RAL 7012) and be fitted  
with end panels

rev | amendments | by | ckd | date  
Bridgewater Retail Park, Hayes

Proposed Cycle Shelter Layout



**OXENWOOD**  
REAL ESTATE

**GRAFTONGATE**

**umc** architects  
Newark Beacon, Cafferata Way, Newark, Nottinghamshire NG24 2TN  
+44 (0)1636 653027 info@umcarchitects.com

Drawing Status: Preliminary  
Drawn / Checked: Jrh / AJL  
Date: 03/12/2021  
Scale: 1:500 A1  
Drawing no: 21048 P0007 Revision: A  
10m  
SCALE 1:500