


Unit 1 Site Layout scale 1:1000



Extract A - Ground Floor Scale 1:200

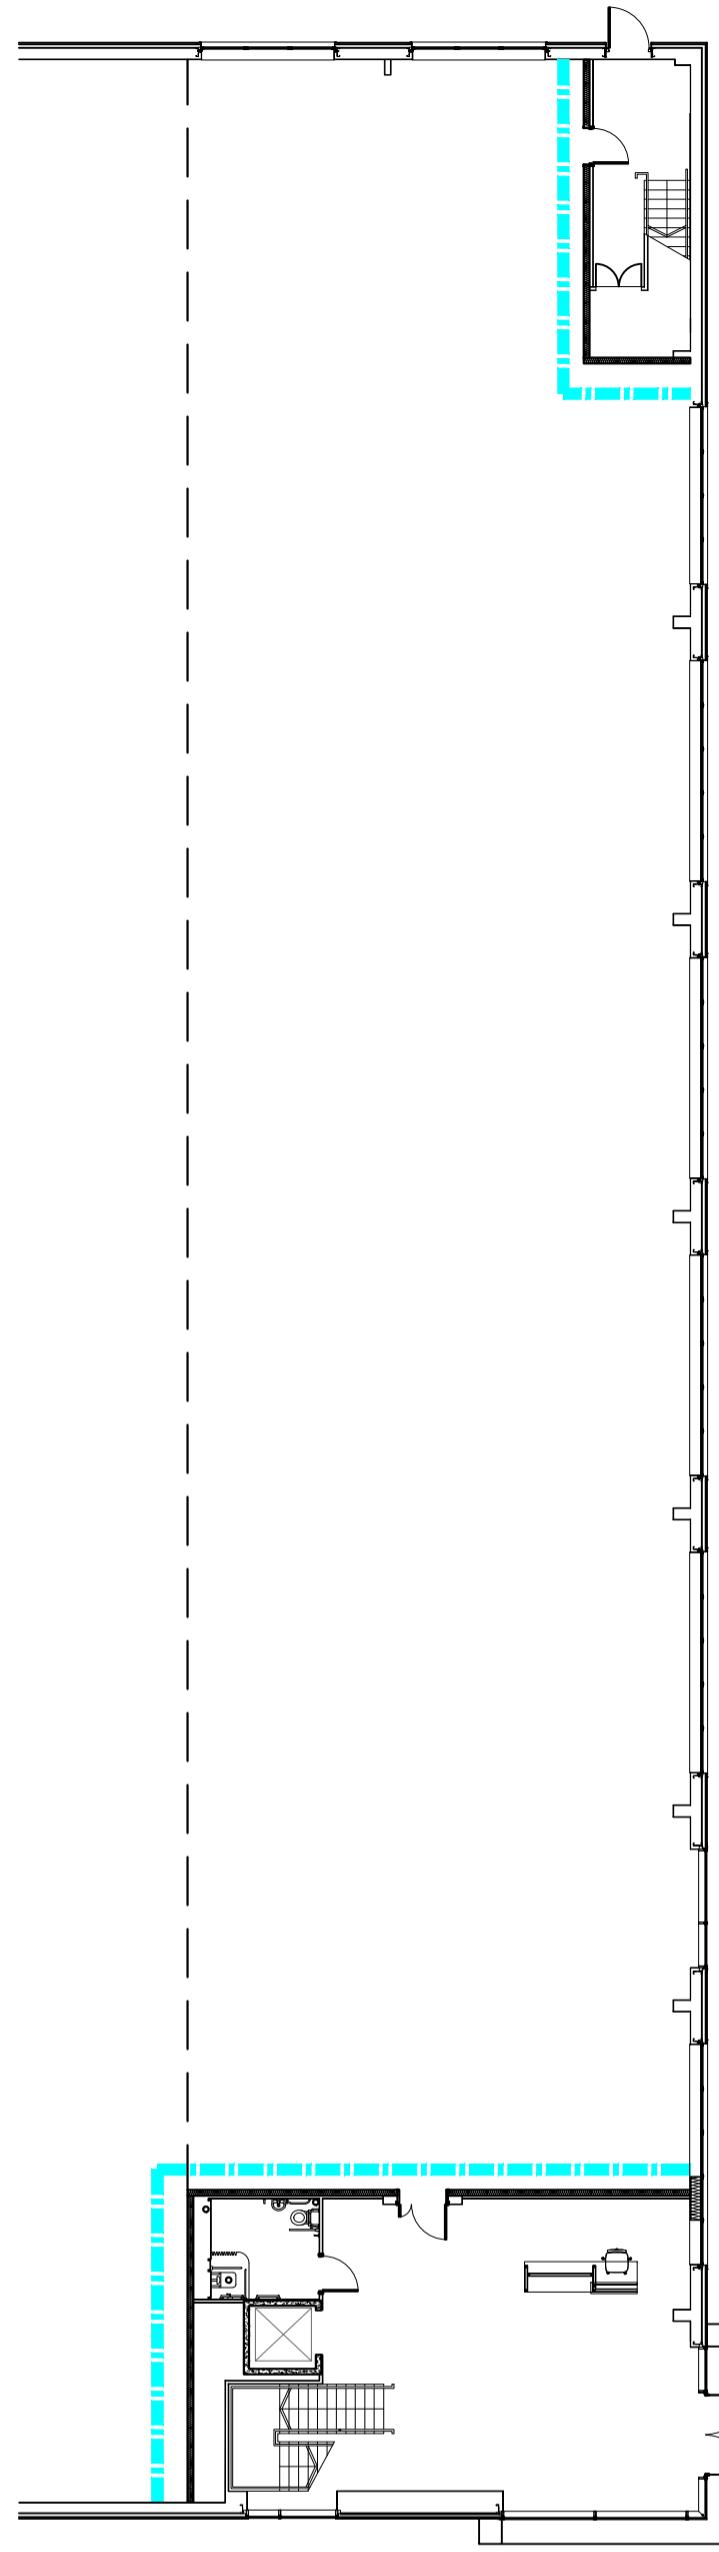

Armco Protective Barriers (Internal)
 Location: Around stairwells and office cores generally. Any additional protection required to suit internal pipe drops etc. to be determined during detailed design
 Range: Bradsafe 760HR Safety Barrier with handrails where required
 Finish: Galvanised Steel



Timber Knee Rail

Size: 0.43m high



Armco Protective Barriers

Location: HGV parking spaces against vulnerable areas of elevations
 Finish: Galvanised Steel with end caps and fish tails where required



Paladin Fence & Gates

Size: 2.4m high
 Colour: PPC Black



Medium Duty Bollards

Location: Internal areas
 Range: Bradsafe Impact Safe Medium Duty Protection Post
 Finish: Steel with Yellow polymer sleeve
 Size: 225mm diameter x 1500mm high




Heavy Duty Bollards

Location: Level access doors
 Range: Dock retaining walls
 Finish: Bradsafe ImpactSafe Heavy Duty Bollard Steel with Black and Yellow polymer sleeve



Telescopic Bollards

Location: Car park
 Range: Marshalls RT R8 (or similar approved)
 Finish: PPC galvanised steel
 Colour: Black (RAL 9005)

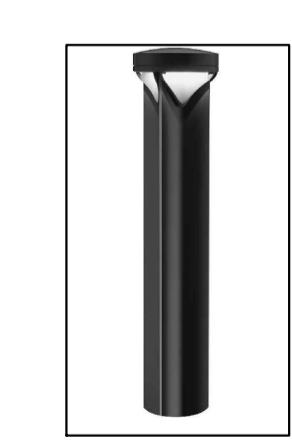

Illuminated Bollards

Location: Office Entrance protection
 Range: Holophane Signature Bollard
 Note: Extent of lighting provision subject to M+E consultant's details.



Entrance Bollards

Location: Externally to office area
 Range: Marshalls RS001 (or similar approved)
 Finish: Stainless steel
 Note: Bollards to be fixed in place to substrate beneath finished surface, with block paving cut to suit to conceal fixings.



HGV Wheelstops

Location: Lorry parking spaces directly in front of gravel margin.
 Range: Marshalls RS-HGV
 Finish: Steel moulded from recycled truck tyres.



EV Charging Post with Bollard Protection

Location: EV Charging spaces
 Extent and type of protection to be confirmed by contractor.
 Refer to specification for EV post details.

