



Ground Floor Main Office Layout Scale 1:125

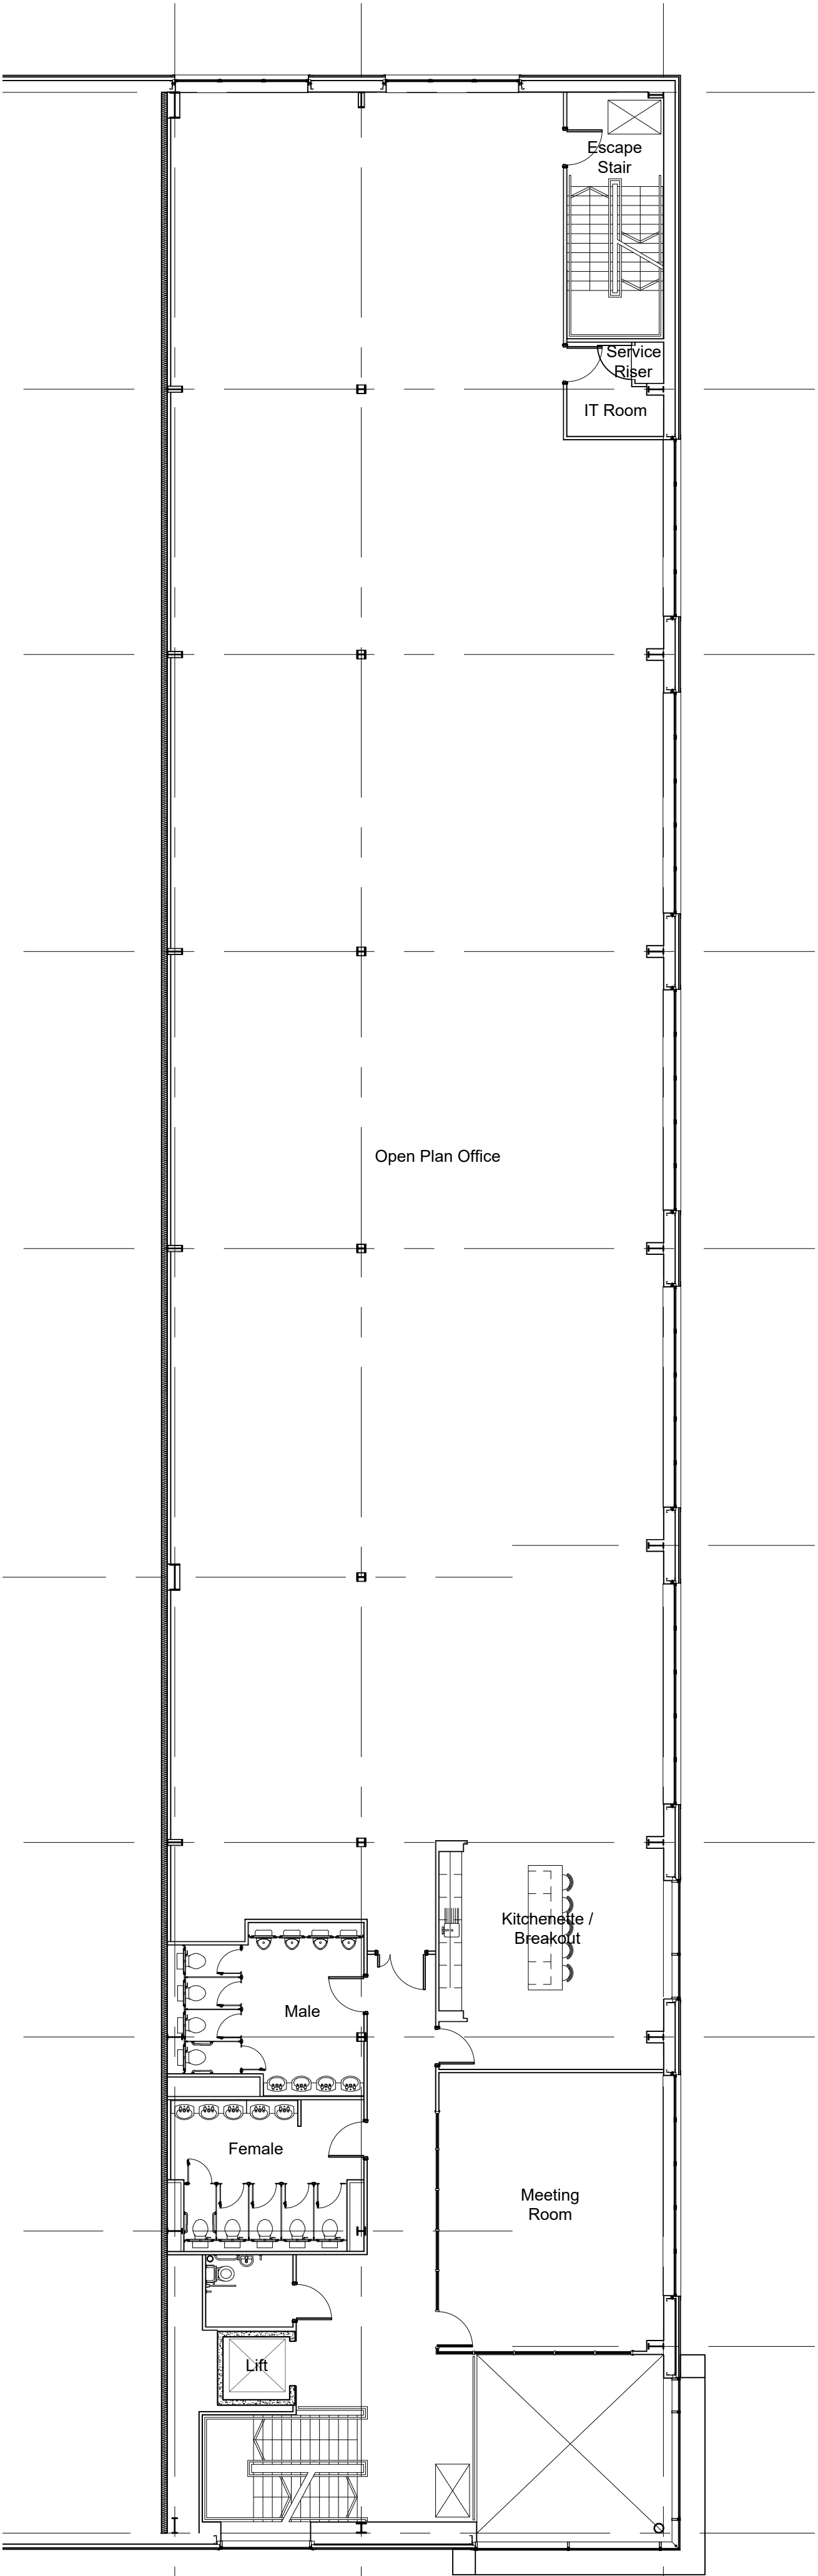


First Floor Main Office Layout Scale 1:125

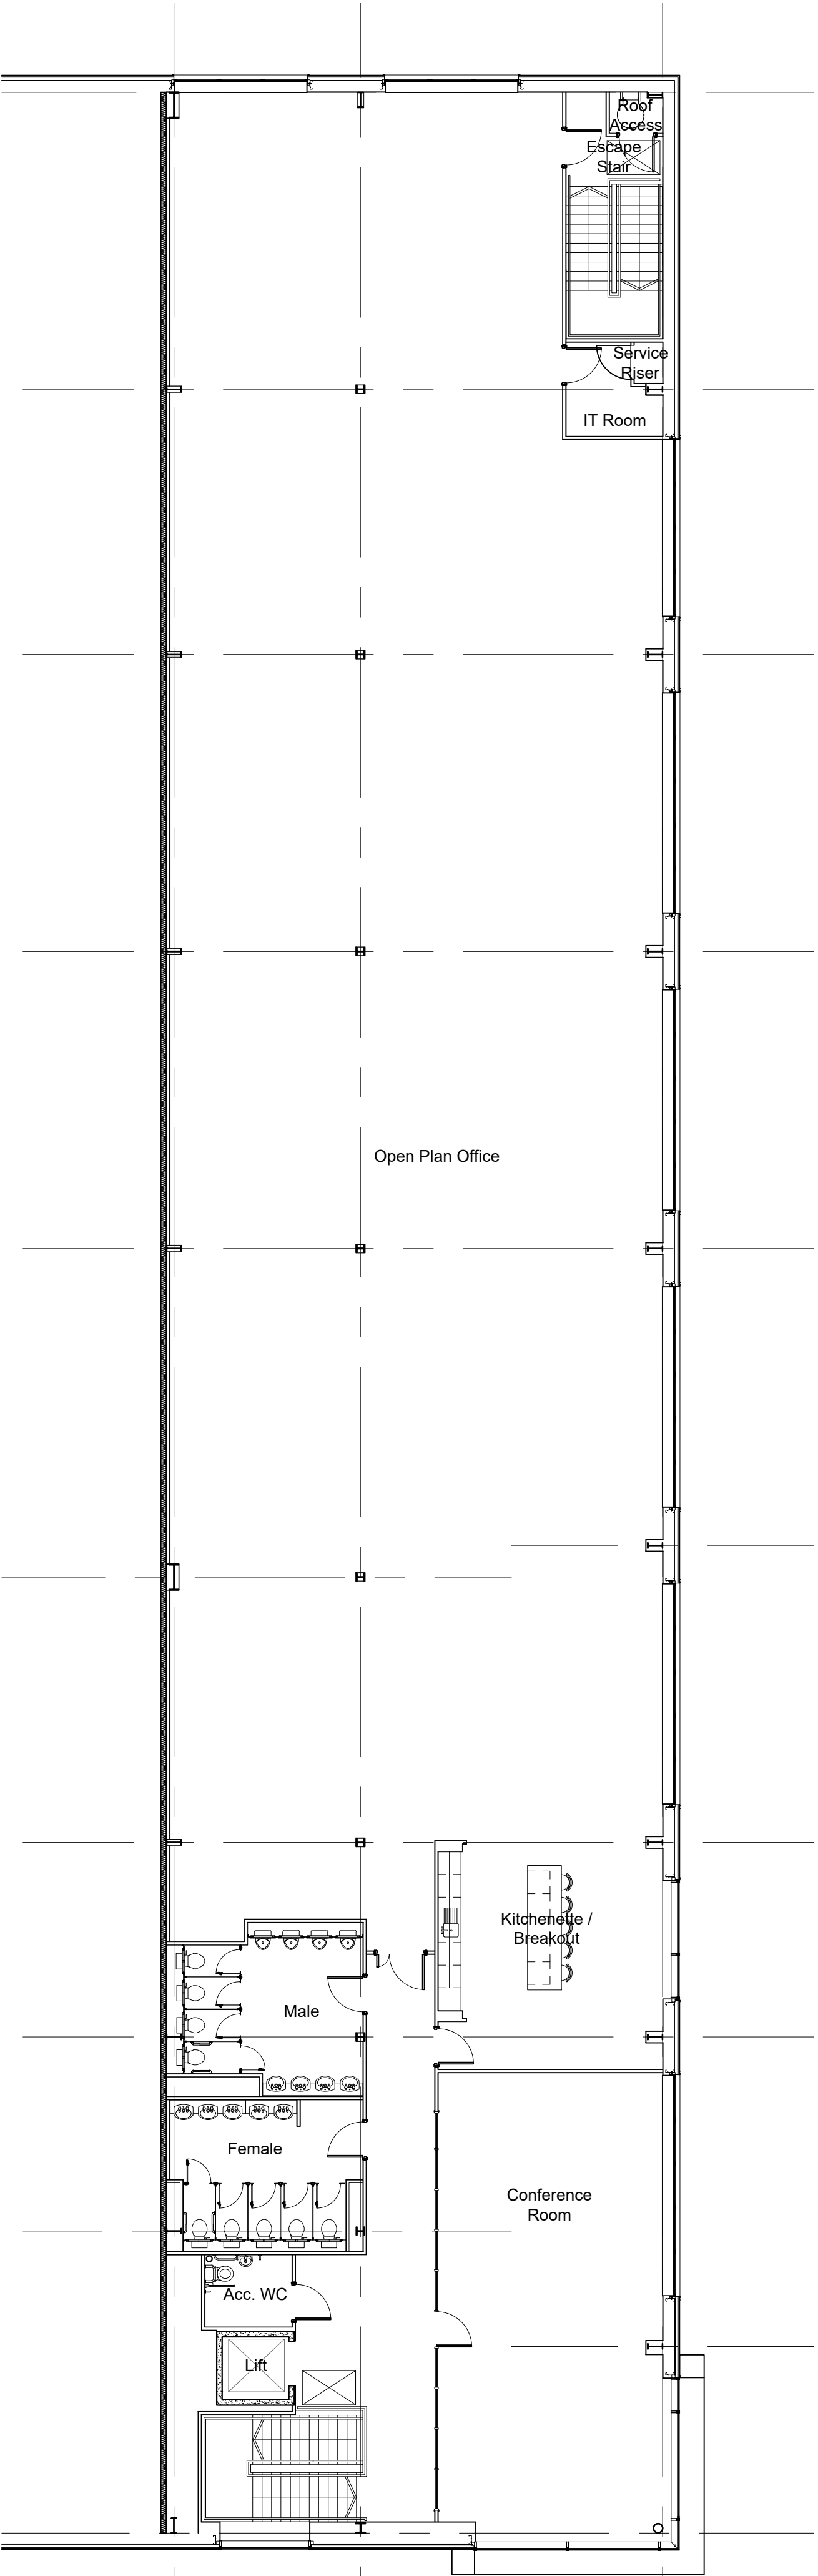

Second Floor Main Office Layout Scale 1:125



- Dimensions are in millimeters, unless stated otherwise.
- Scaling of this drawing is not recommended.
- It is the recipient's responsibility to print this document to the correct scale.
- All relevant drawings and specifications should be read in conjunction with this drawing.

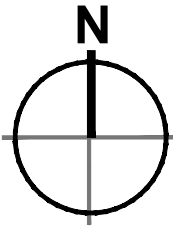

| rev | amendments | by | ckd | date |
|---|------------|--------------|-----|------|
| Bridgewater Retail Park, Hayes | | | | |
| Proposed Office Layout | | | | |
|  | | | | |
|  | | | | |
|  | | | | |
| Newark Beacon, Cafferata Way, Newark, Nottinghamshire NG24 2TN t. +44 (0)1636 653027 e. info@umcarchitects.com | | | | |
| Drawing Status: | | Preliminary | | |
| Drawn / Checked: | | jrh / A.J.L. | | |
| Date: | | 01/12/2021 | | |
| Scale: | | 1:125 A1 | | |
| Drawing no: | | Revision: | | |
| 21048 P0003 | | A | | |