
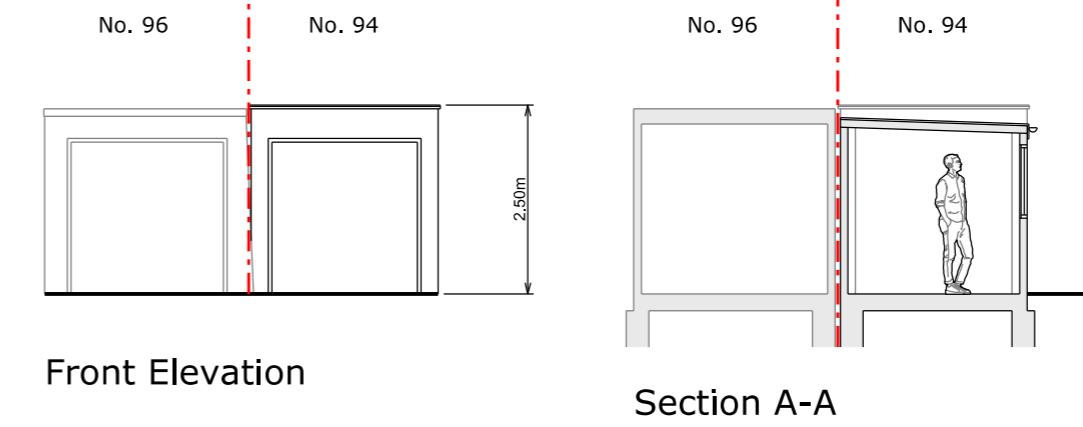
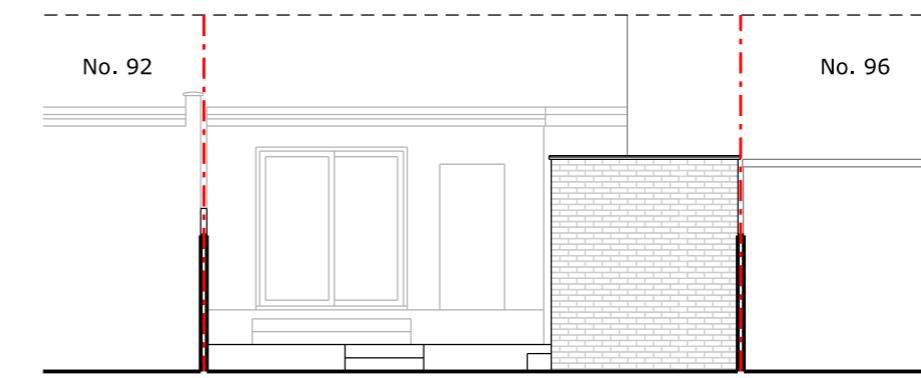
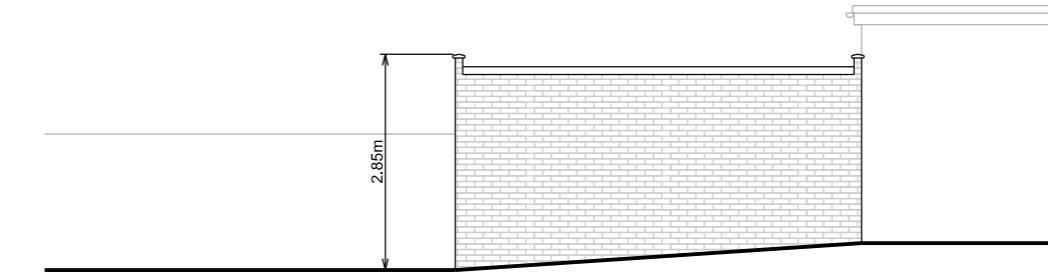


EXISTING

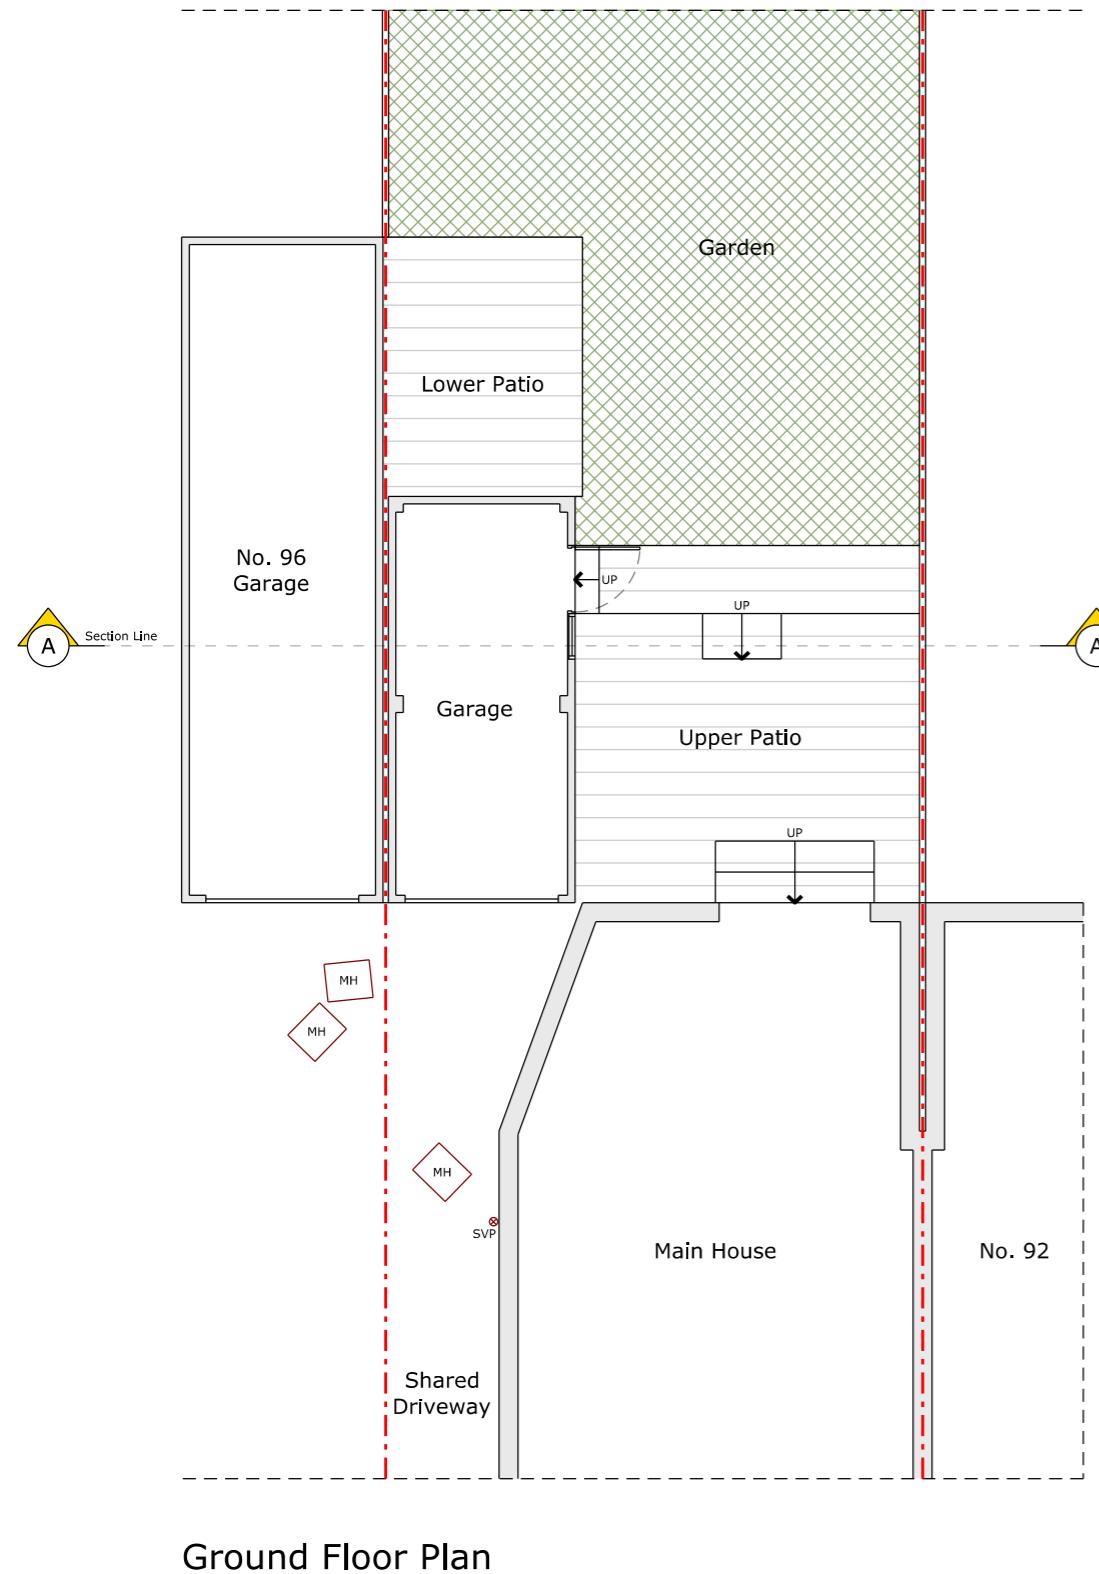

Do not scale from this drawing. Dimensions to be verified on site by contractor prior to commencement of work.

This is the copyright of the practice and may not be reproduced in part or in whole without the prior written consent of the practice.

Proposed wall	Boundary line
Existing wall	Proposed beam
Existing removed	1.8m head height
Proposed rooflight	1.5m head height

NOTES

REV	DATE	DESCRIPTION
		Proposed garage conversion, landscape alterations and all associated works

JOB DESCRIPTION
Proposed garage conversion, landscape alterations and all associated works

ADDRESS
94 Pavilion Way
Ruislip
HA4 9JW

CLIENT
C Randall

DRAWING DESCRIPTION
Existing Plans, Elevations & Section

SCALE SHEET SIZE
1:100 A3

DATE REVISION
01-08-2023 -

DRAWINGS NUMBER
177 - EX - 101

SCALE BAR
1M 2M 3M 4M