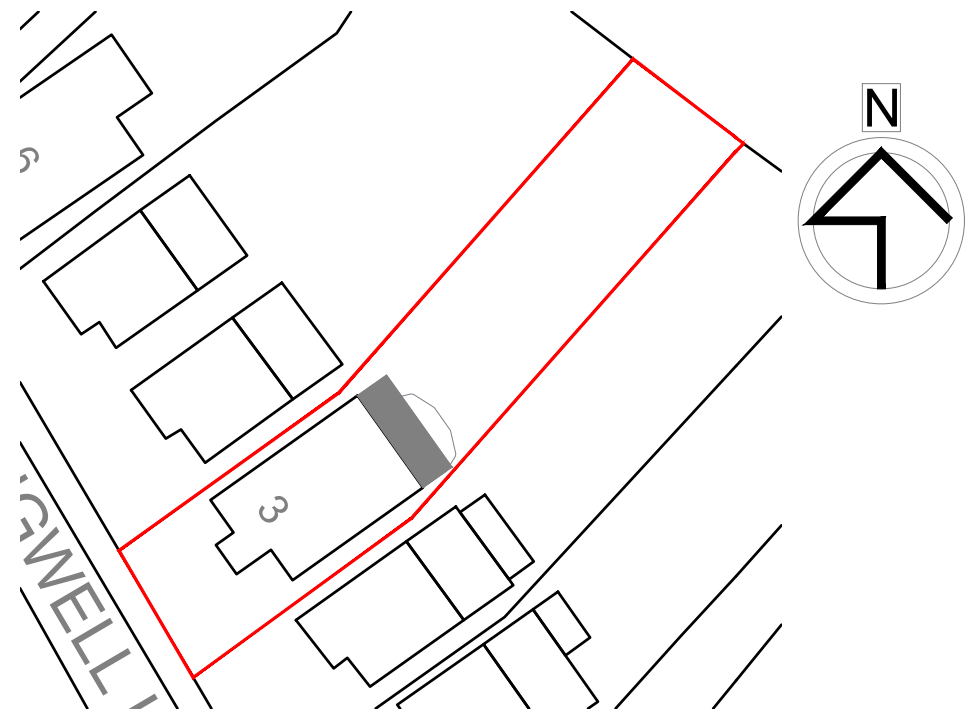
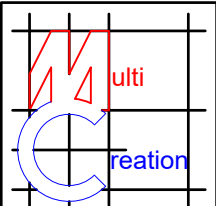


	Project:	Title:	Scale: 1:500/1250 @ A4
	3 Springwell Lane	Block plan	Date: Sept 2022
	Harefield	Location plan	Drawing No.:
	Uxbridge		3640/HH-01/SP
	UB9 6PG		Revision
239 Western Road, Southall, Middx, UB2 5HS Tel: 020 8571 1369 info@multicreation.co.uk			