

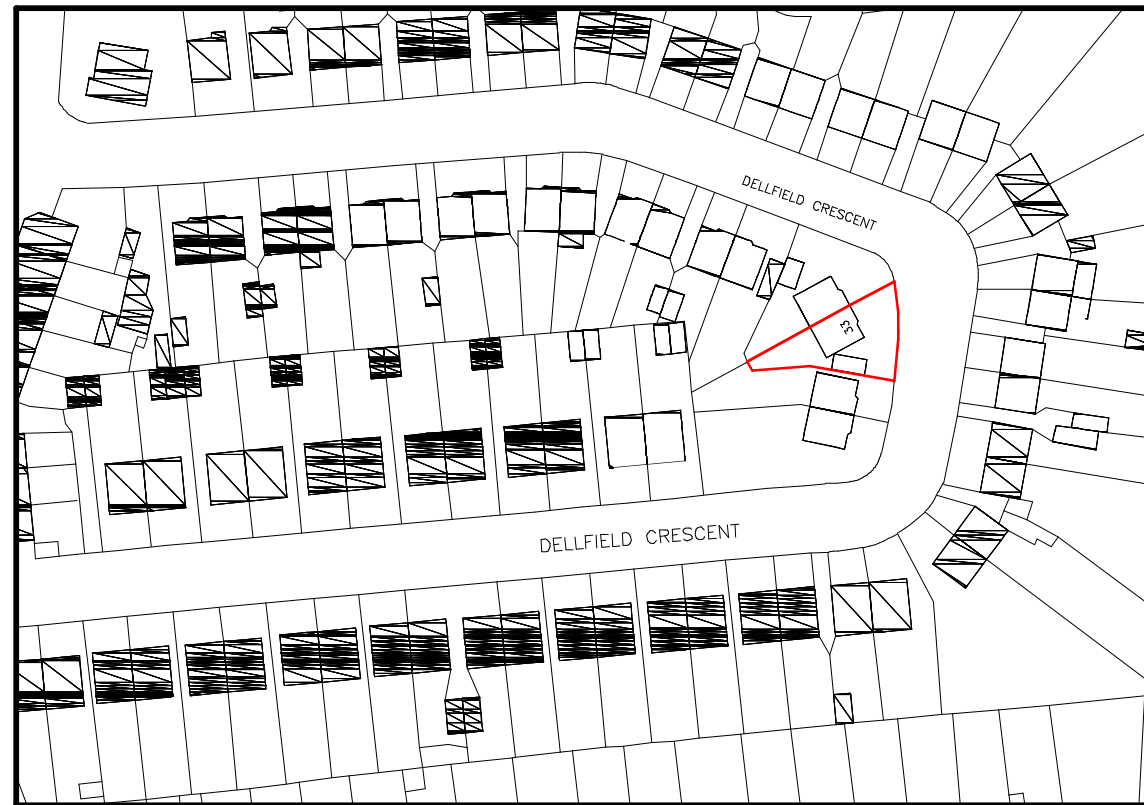


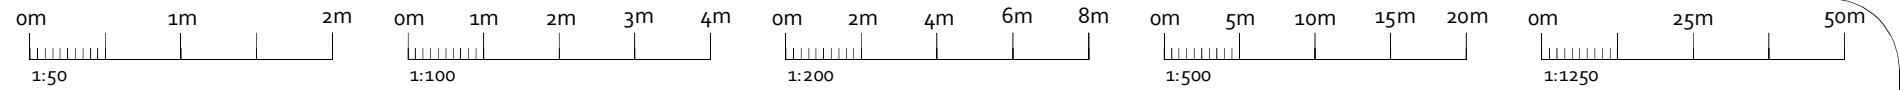

LOCATION PLAN (1:1250)

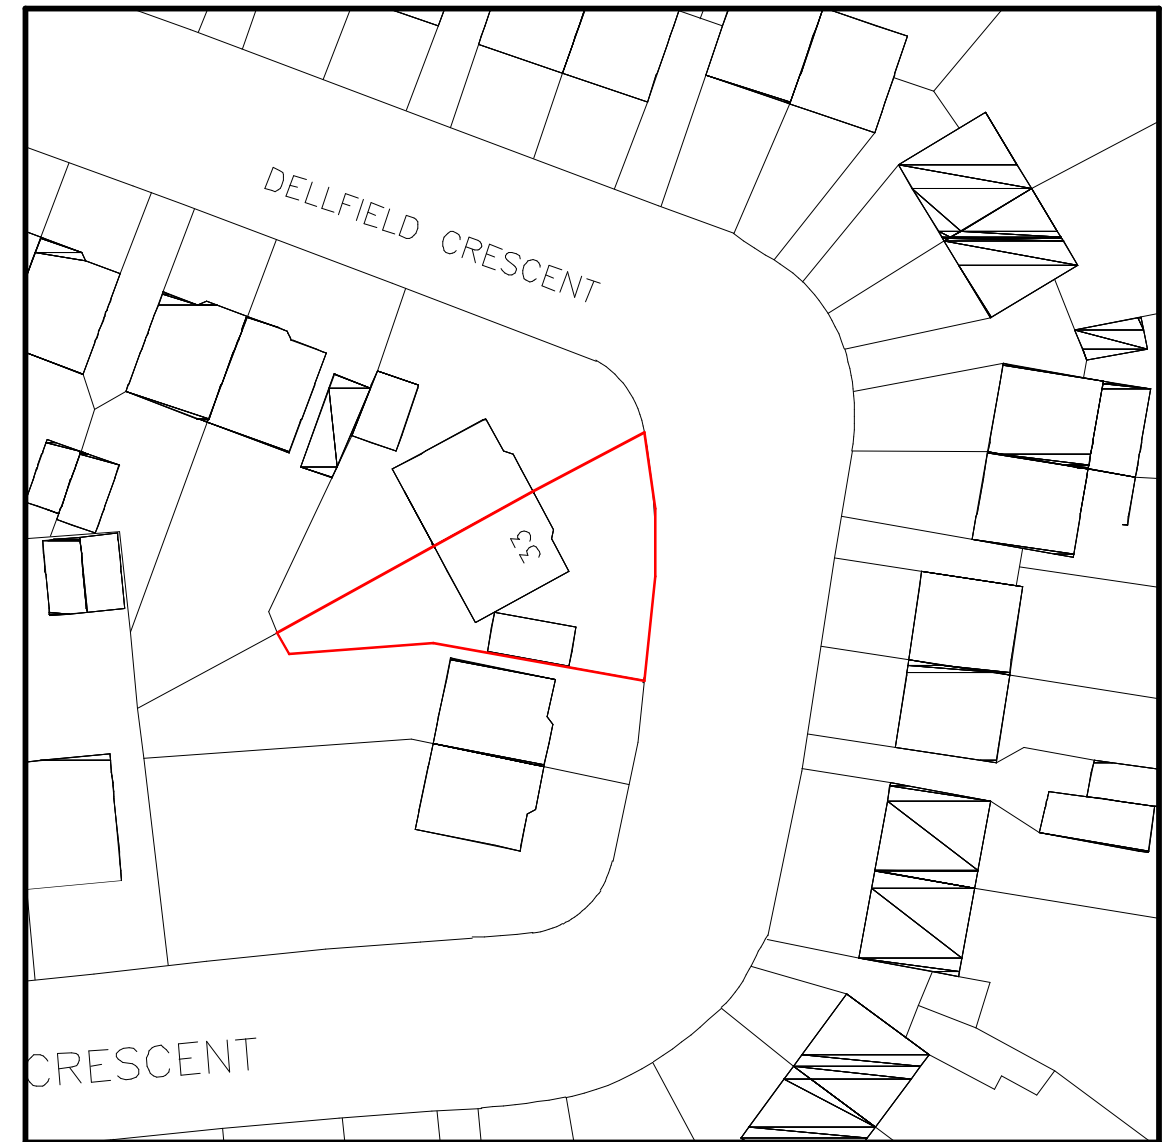

SITE PLAN (1:500)