


Location Plan

Site Address: 100, Cranford Lane, Hayes, UB3 5HB

Date Produced: 15-Apr-2025

Scale: 1:1250 @A3

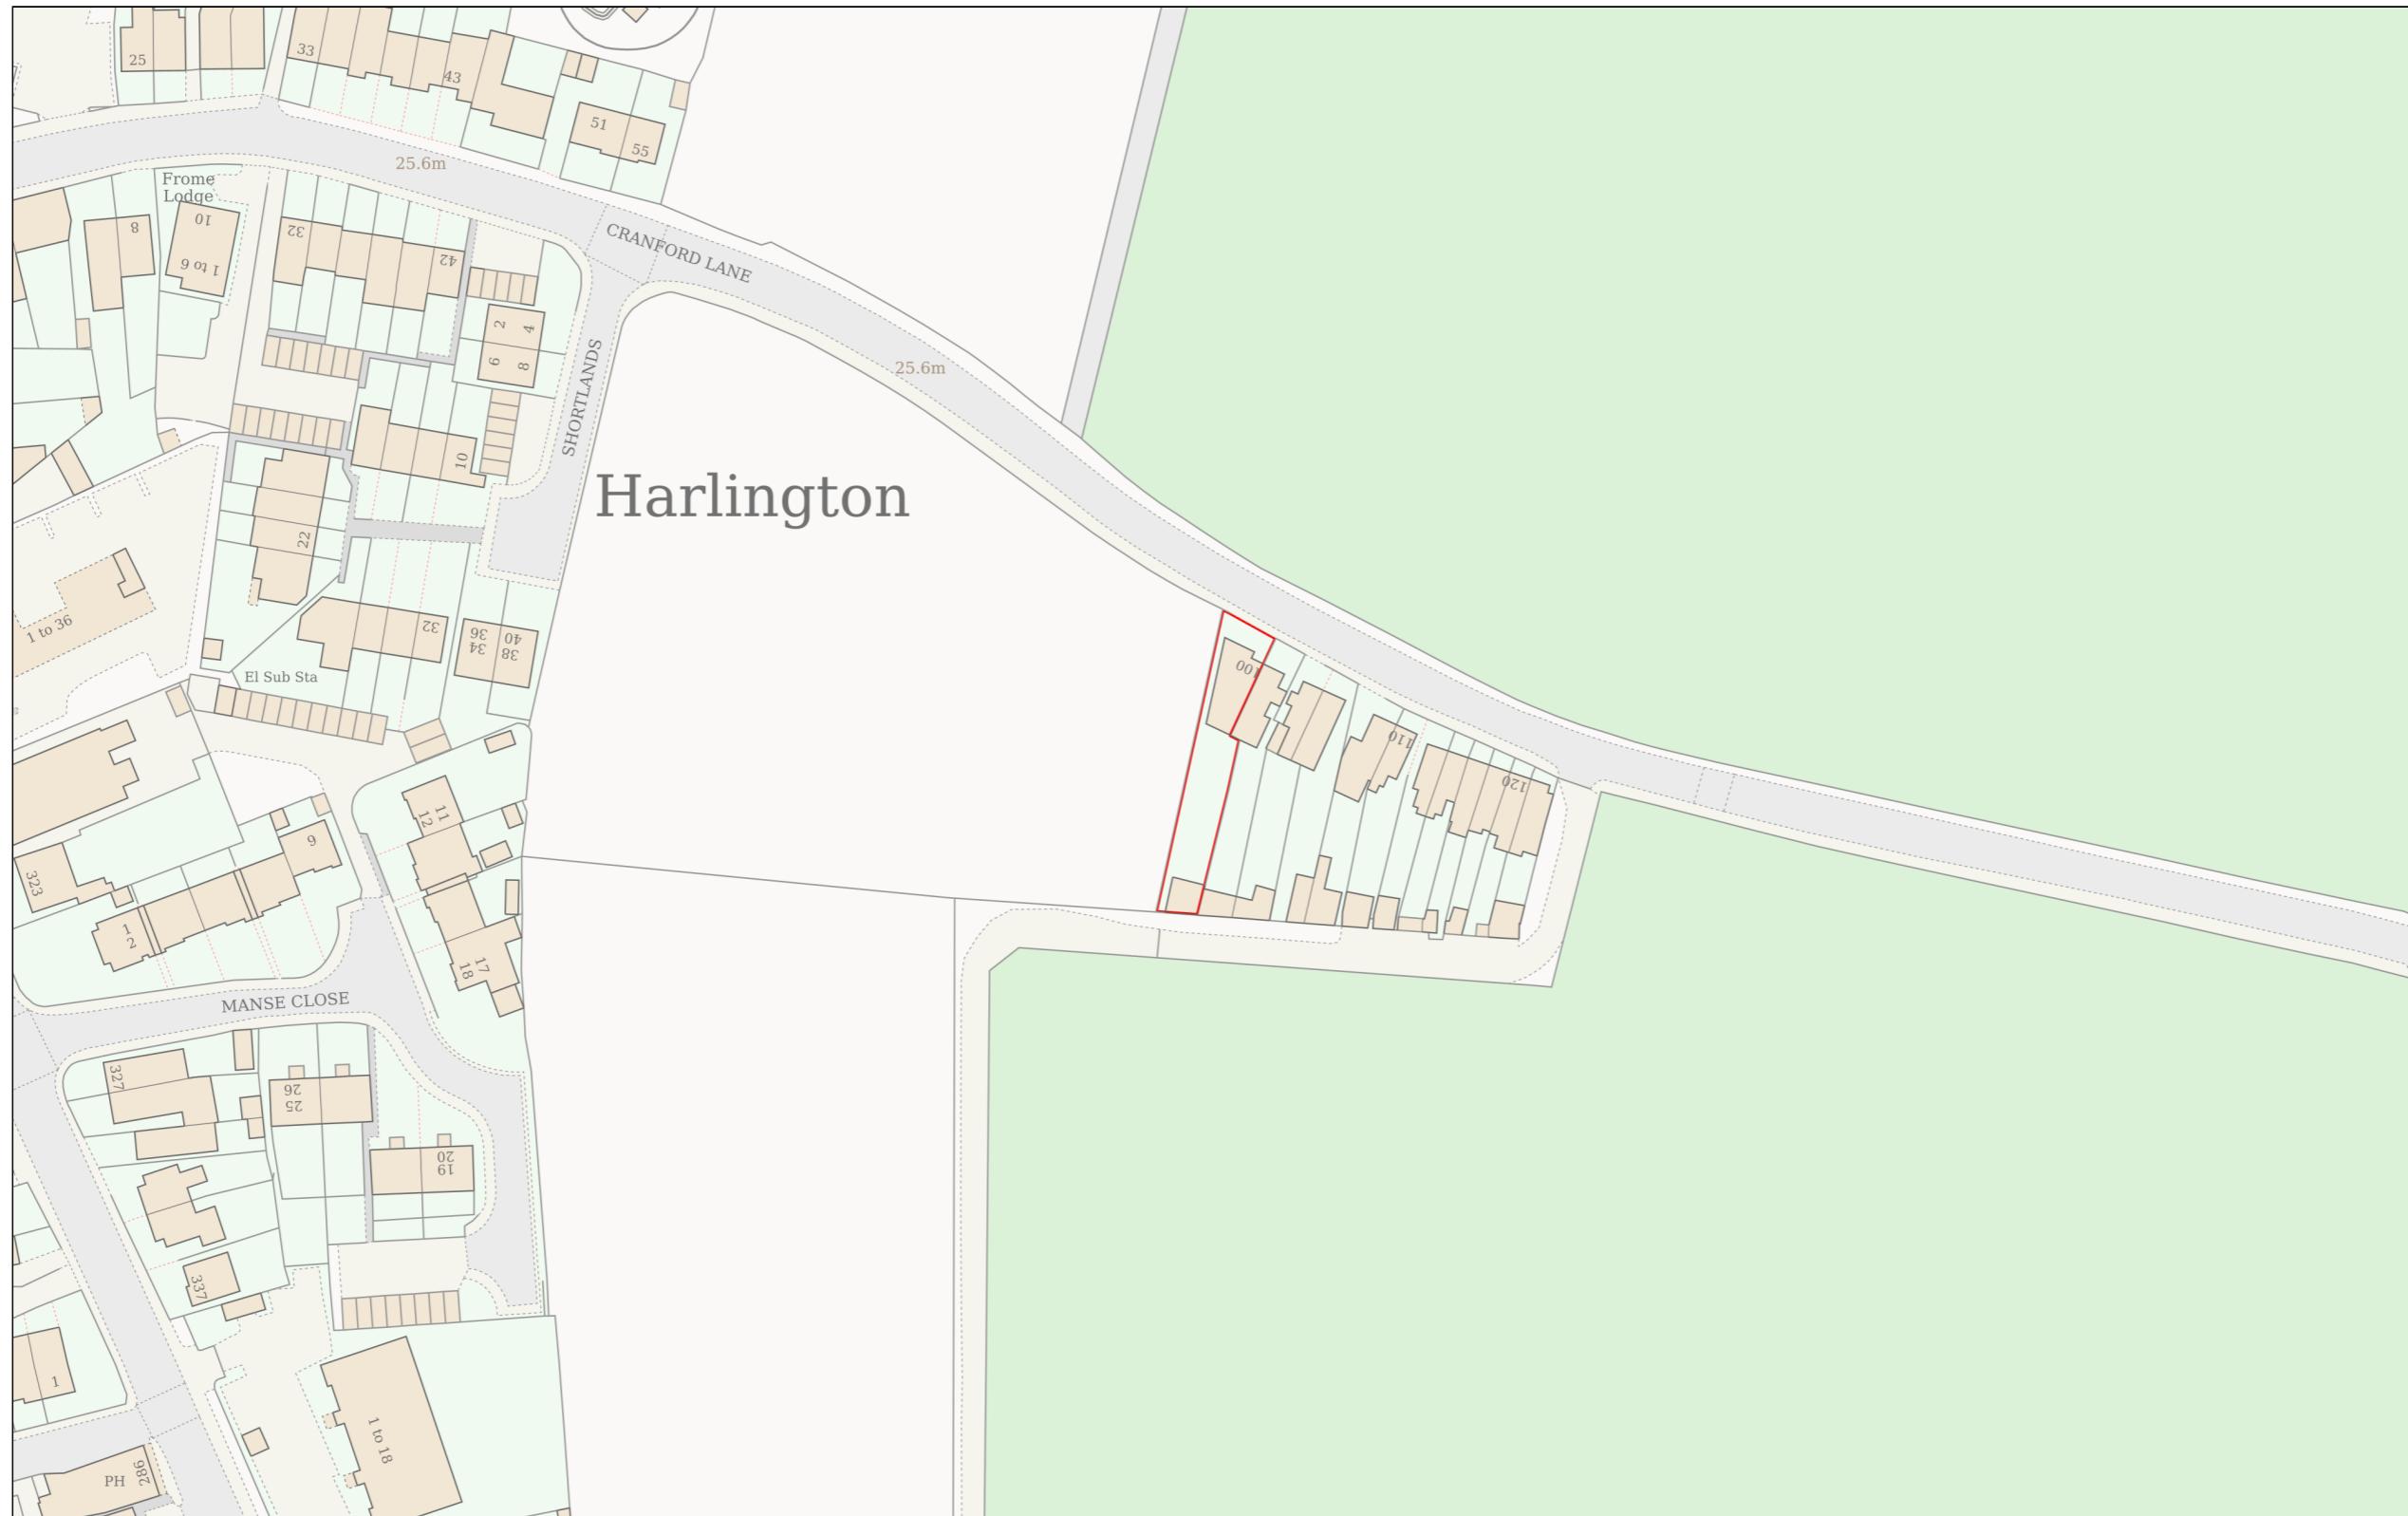

Planning Portal Reference: PP-13911426v1