



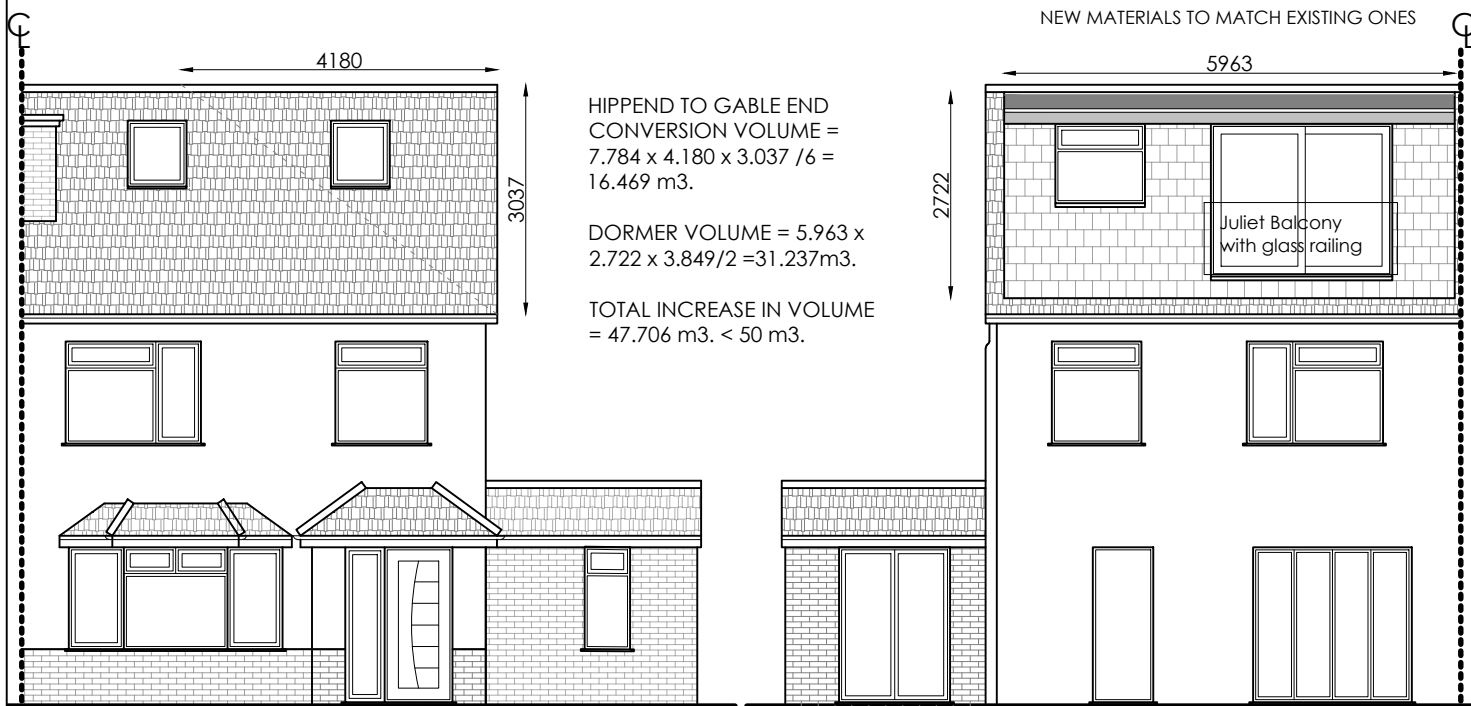


PROPOSED FRONT ELEVATION



PROPOSED REAR ELEVATION

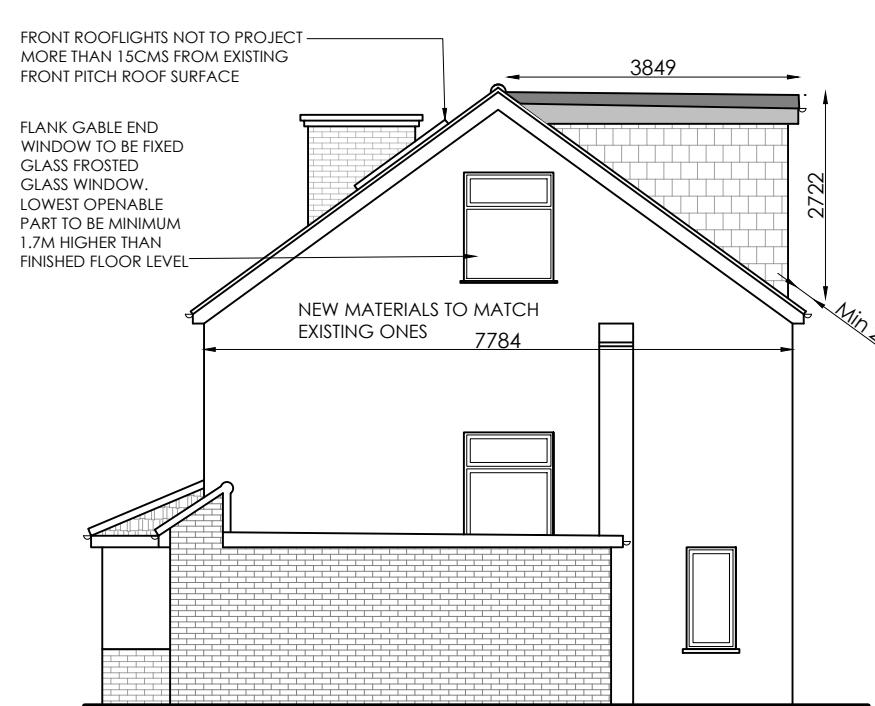

PROPOSED FLANK ELEVATION

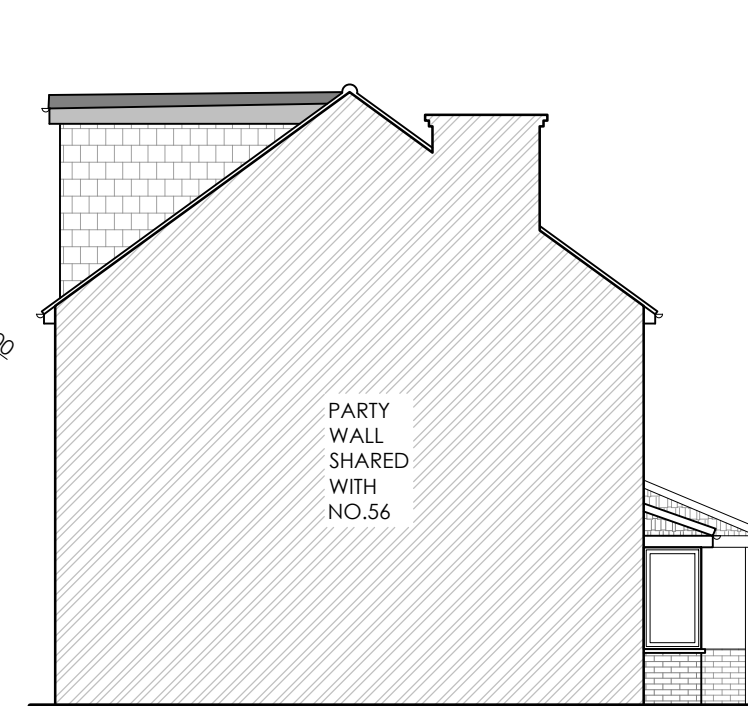


PROPOSED OPPOSITE SIDE ELEVATION




EXISTING FRONT ELEVATION



EXISTING REAR ELEVATION

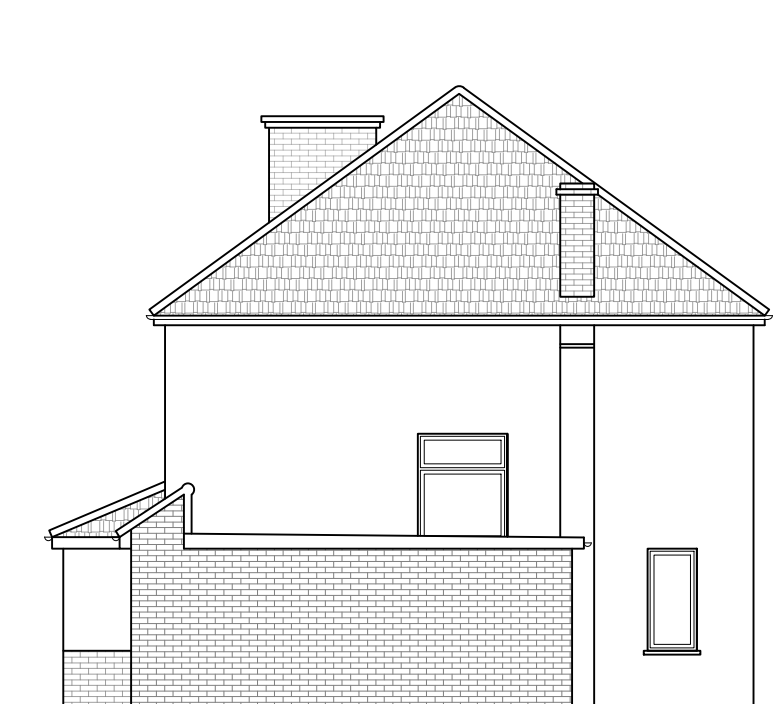

EXISTING FLANK ELEVATION

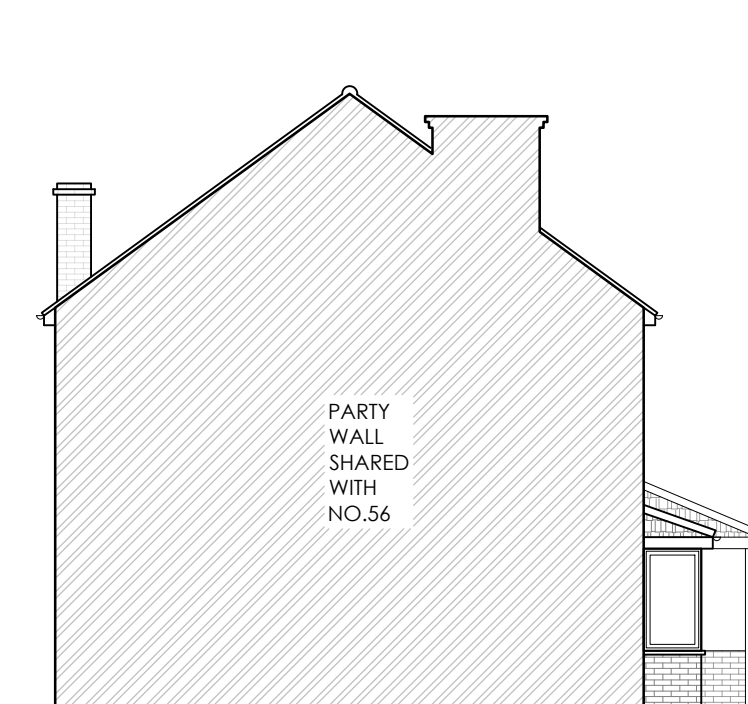

EXISTING OPPOSITE SIDE ELEVATION