

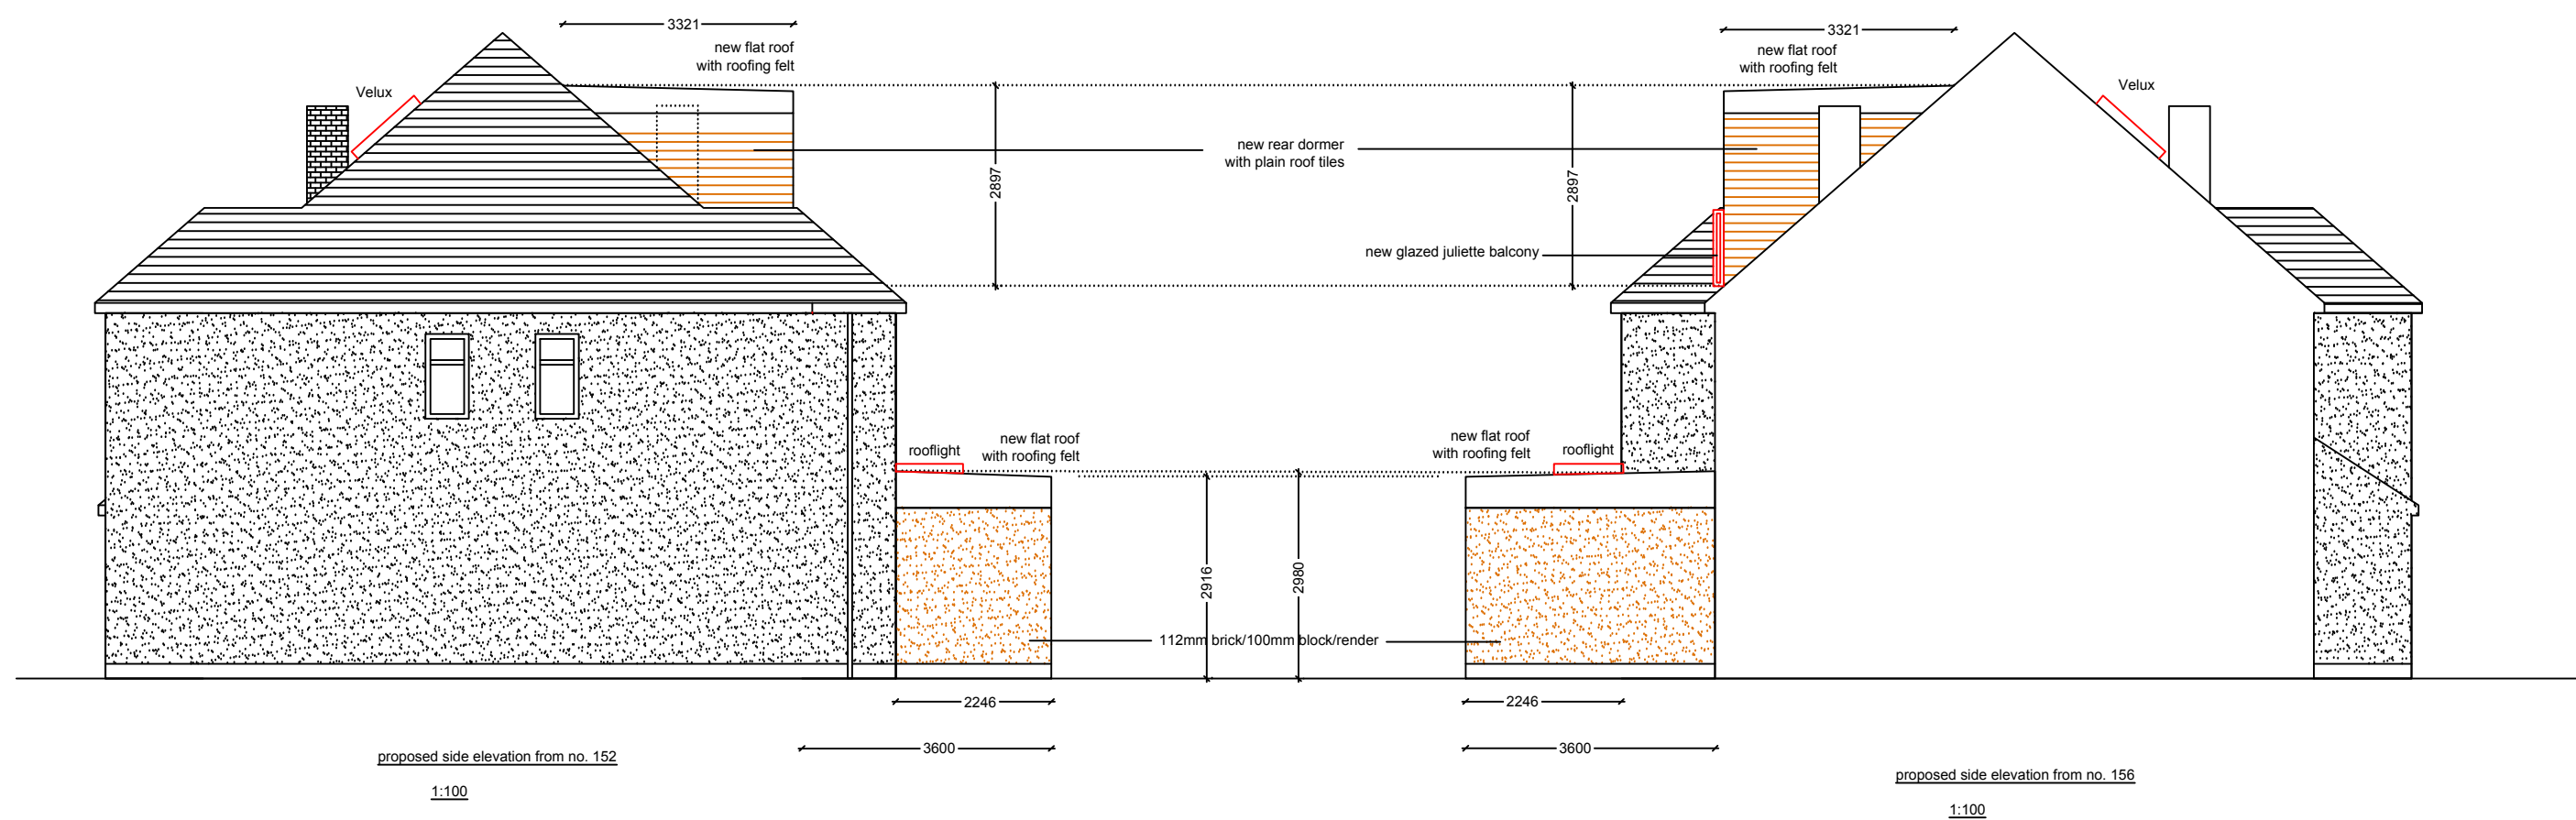
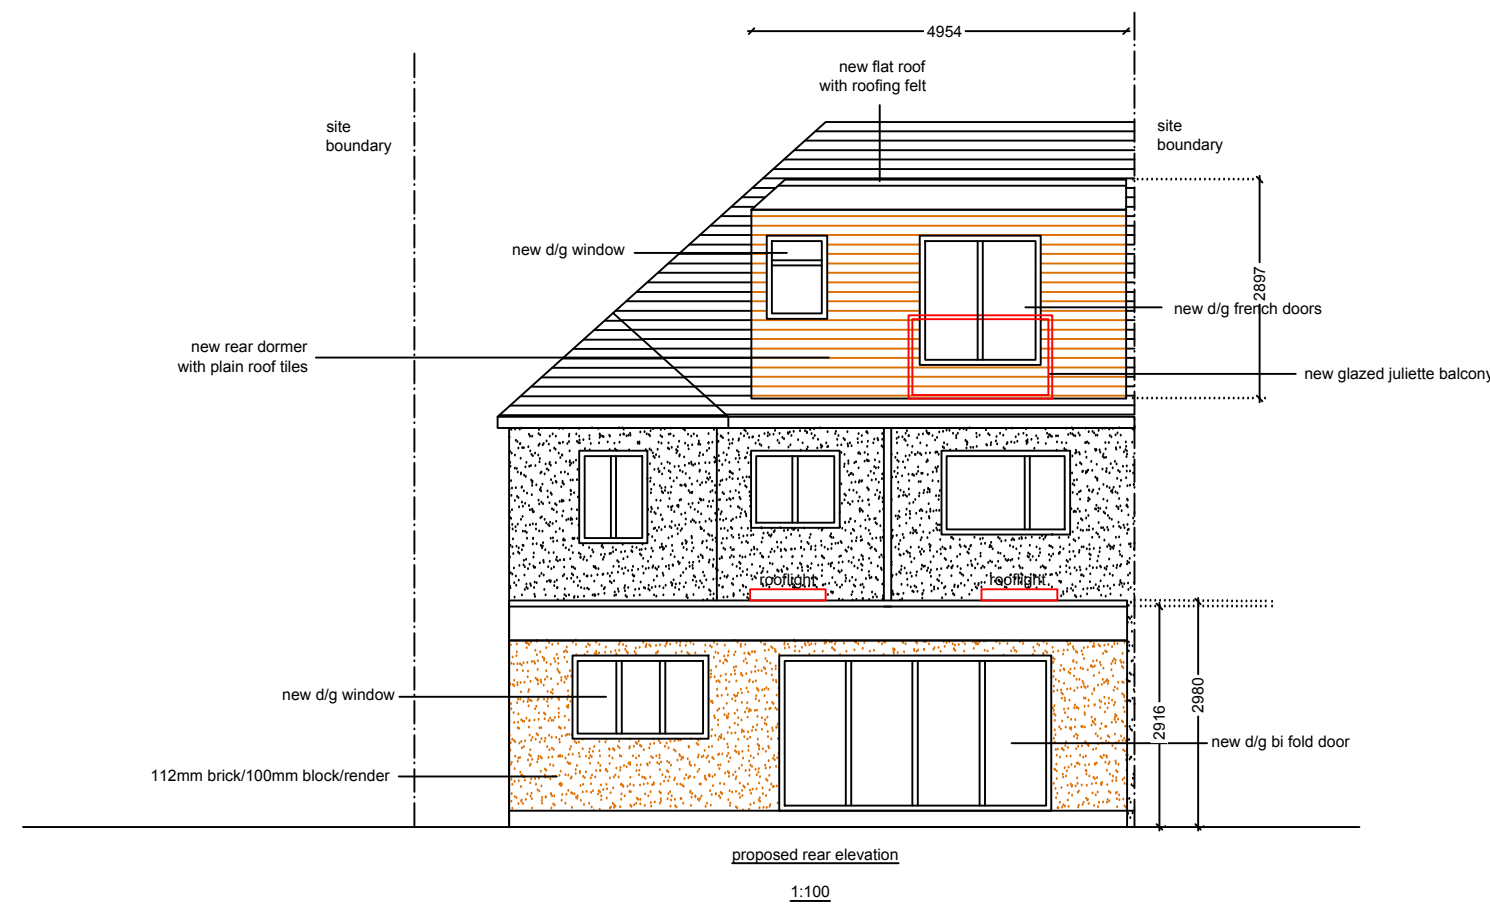


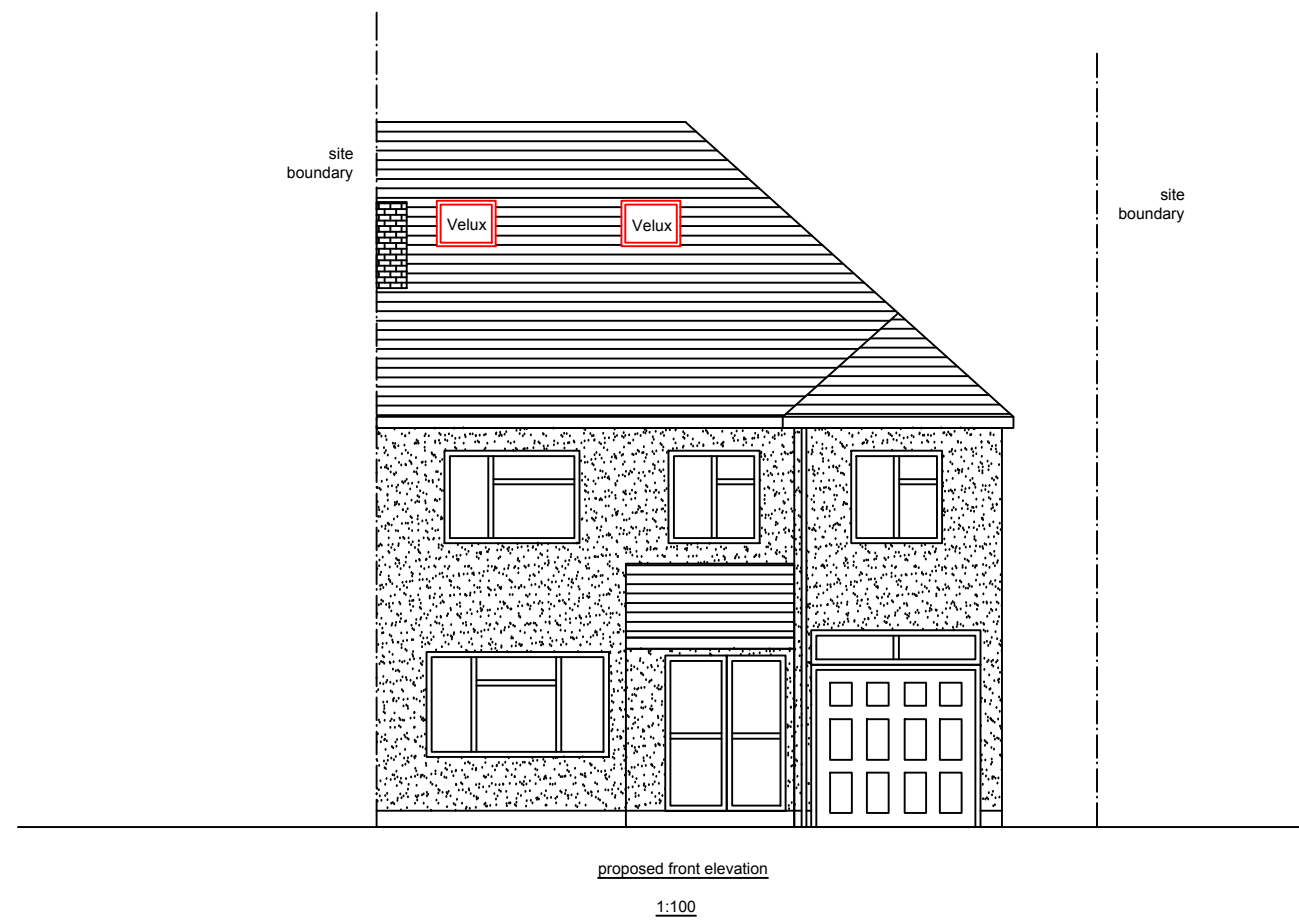

NO MEASUREMENTS TO BE SCALED FROM THE
DRAWINGS AND ALL ACTUAL MEASUREMENTS
TO BE CHECKED & AGREED WITH CONTRACTOR
ON SITE AT THE TIME OF CONSTRUCTION

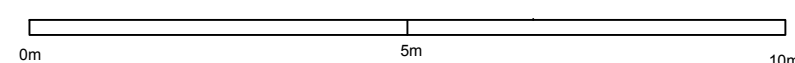

General Notes

	Drg. No. AMY/0104/A	
	Planning A	30/07/23
No.	Revision/Issue	Date

Firm Name and Address

Middlesex & Herts

7 Elgin Drive
Northwood
Middlesex
HA6 2YR

01923 826280

Project Name and Address

Mr & Mrs Sharma
154 West End road
Ruislip
Middlesex
HA4 6DT

Project	s/s rear extension & loft conversion	Sheet
Date	02-04-23	06A
Scale	1:100	