




Location Plan

Scale 1:1250

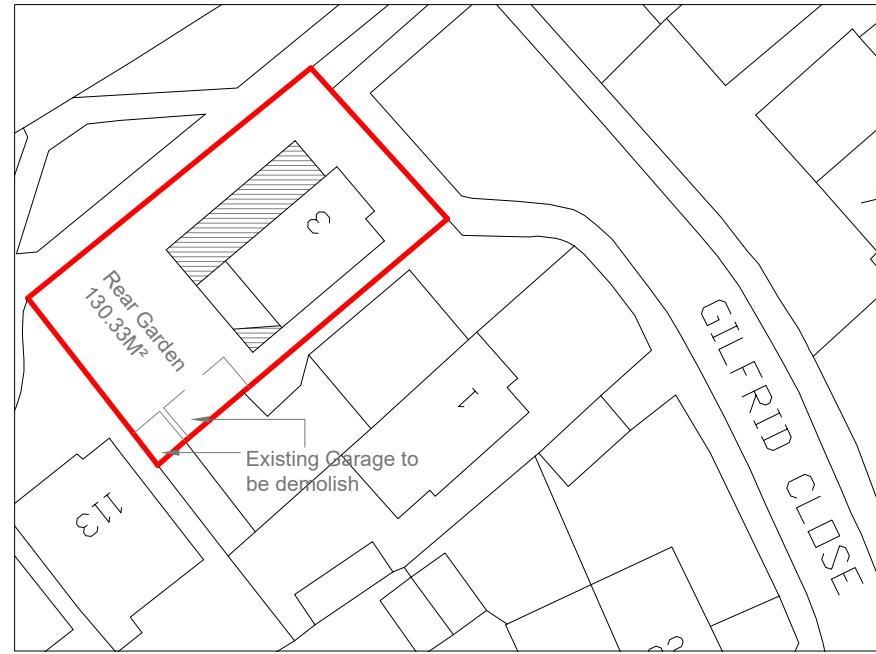

Block Plan

Scale 1:500

GENERAL NOTES:

1. ALL DIMENSIONS ARE IN MILLIMETER.
2. VERIFY ALL DIMENSIONS AND CONDITIONS BEFORE BUILDING OR STARTING CONSTRUCTION. NOTIFY THE DESIGNER IMMEDIATELY OF ANY DISCREPANCY OR VARIATION.
3. ALL WORK TO COMPLY WITH CURRENT BUILDING REGULATIONS AND CODES OF PRACTICE

Title:

Location & Block Plans



Site Address

3 Gilfrid Close
Uxbridge
UB8 3HN

Scale: 1:1250/500@A4

Date: 23/03/2022

Drawing No.:

2022/040 -08DS

Drawn By:

RO

Revision Date:

A	12-09-2022

