


**Location Plan**

Scale 1:1250

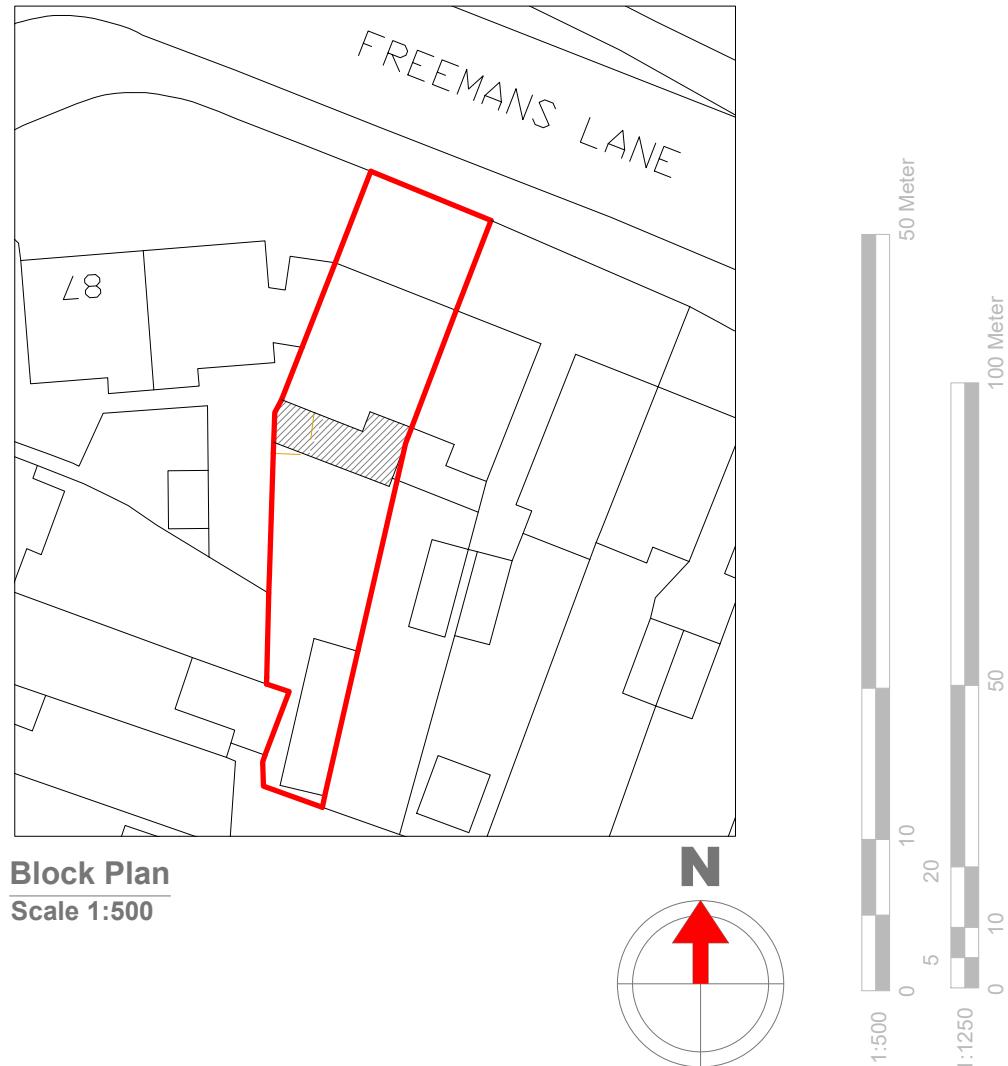

**GENERAL NOTES:**

1. ALL DIMENSIONS ARE IN MILLIMETER.
2. VERIFY ALL DIMENSIONS AND CONDITIONS BEFORE BUILDING OR STARTING CONSTRUCTION. NOTIFY THE DESIGNER IMMEDIATELY OF ANY DISCREPANCY OR VARIATION.
3. ALL WORK TO COMPLY WITH CURRENT BUILDING REGULATIONS AND CODES OF PRACTICE

**Title:**

## Location & Block Plans



**Site Address**  
83 Freemans Lane,  
Hayes. Middx.  
UB3 2NJ

**Scale:** 1:1250/500@A4  
**Date:** 26/09/2024  
**Drawing No.:** 2024/161 -05  
**Drawn By:** FP

**Revision Date:**  
[Blank lines for revision dates]  
e:mail - faluckpatel@yahoo.com  
(M) +44 (0) 7871 466 254

**Faluck Patel**