



NOTES

CONTRACTORS MUST VERIFY ALL DIMENSIONS ON SITE BEFORE COMMENCING ANY WORK ON SHOP DRAWINGS

DO NOT SCALE FROM THIS DRAWING

RS ATPA COPYRIGHT

- Notes:
1. All dimensions to be verified on site and any discrepancy reported to the client
 2. This drawing to be read in conjunction with all relevant drawings

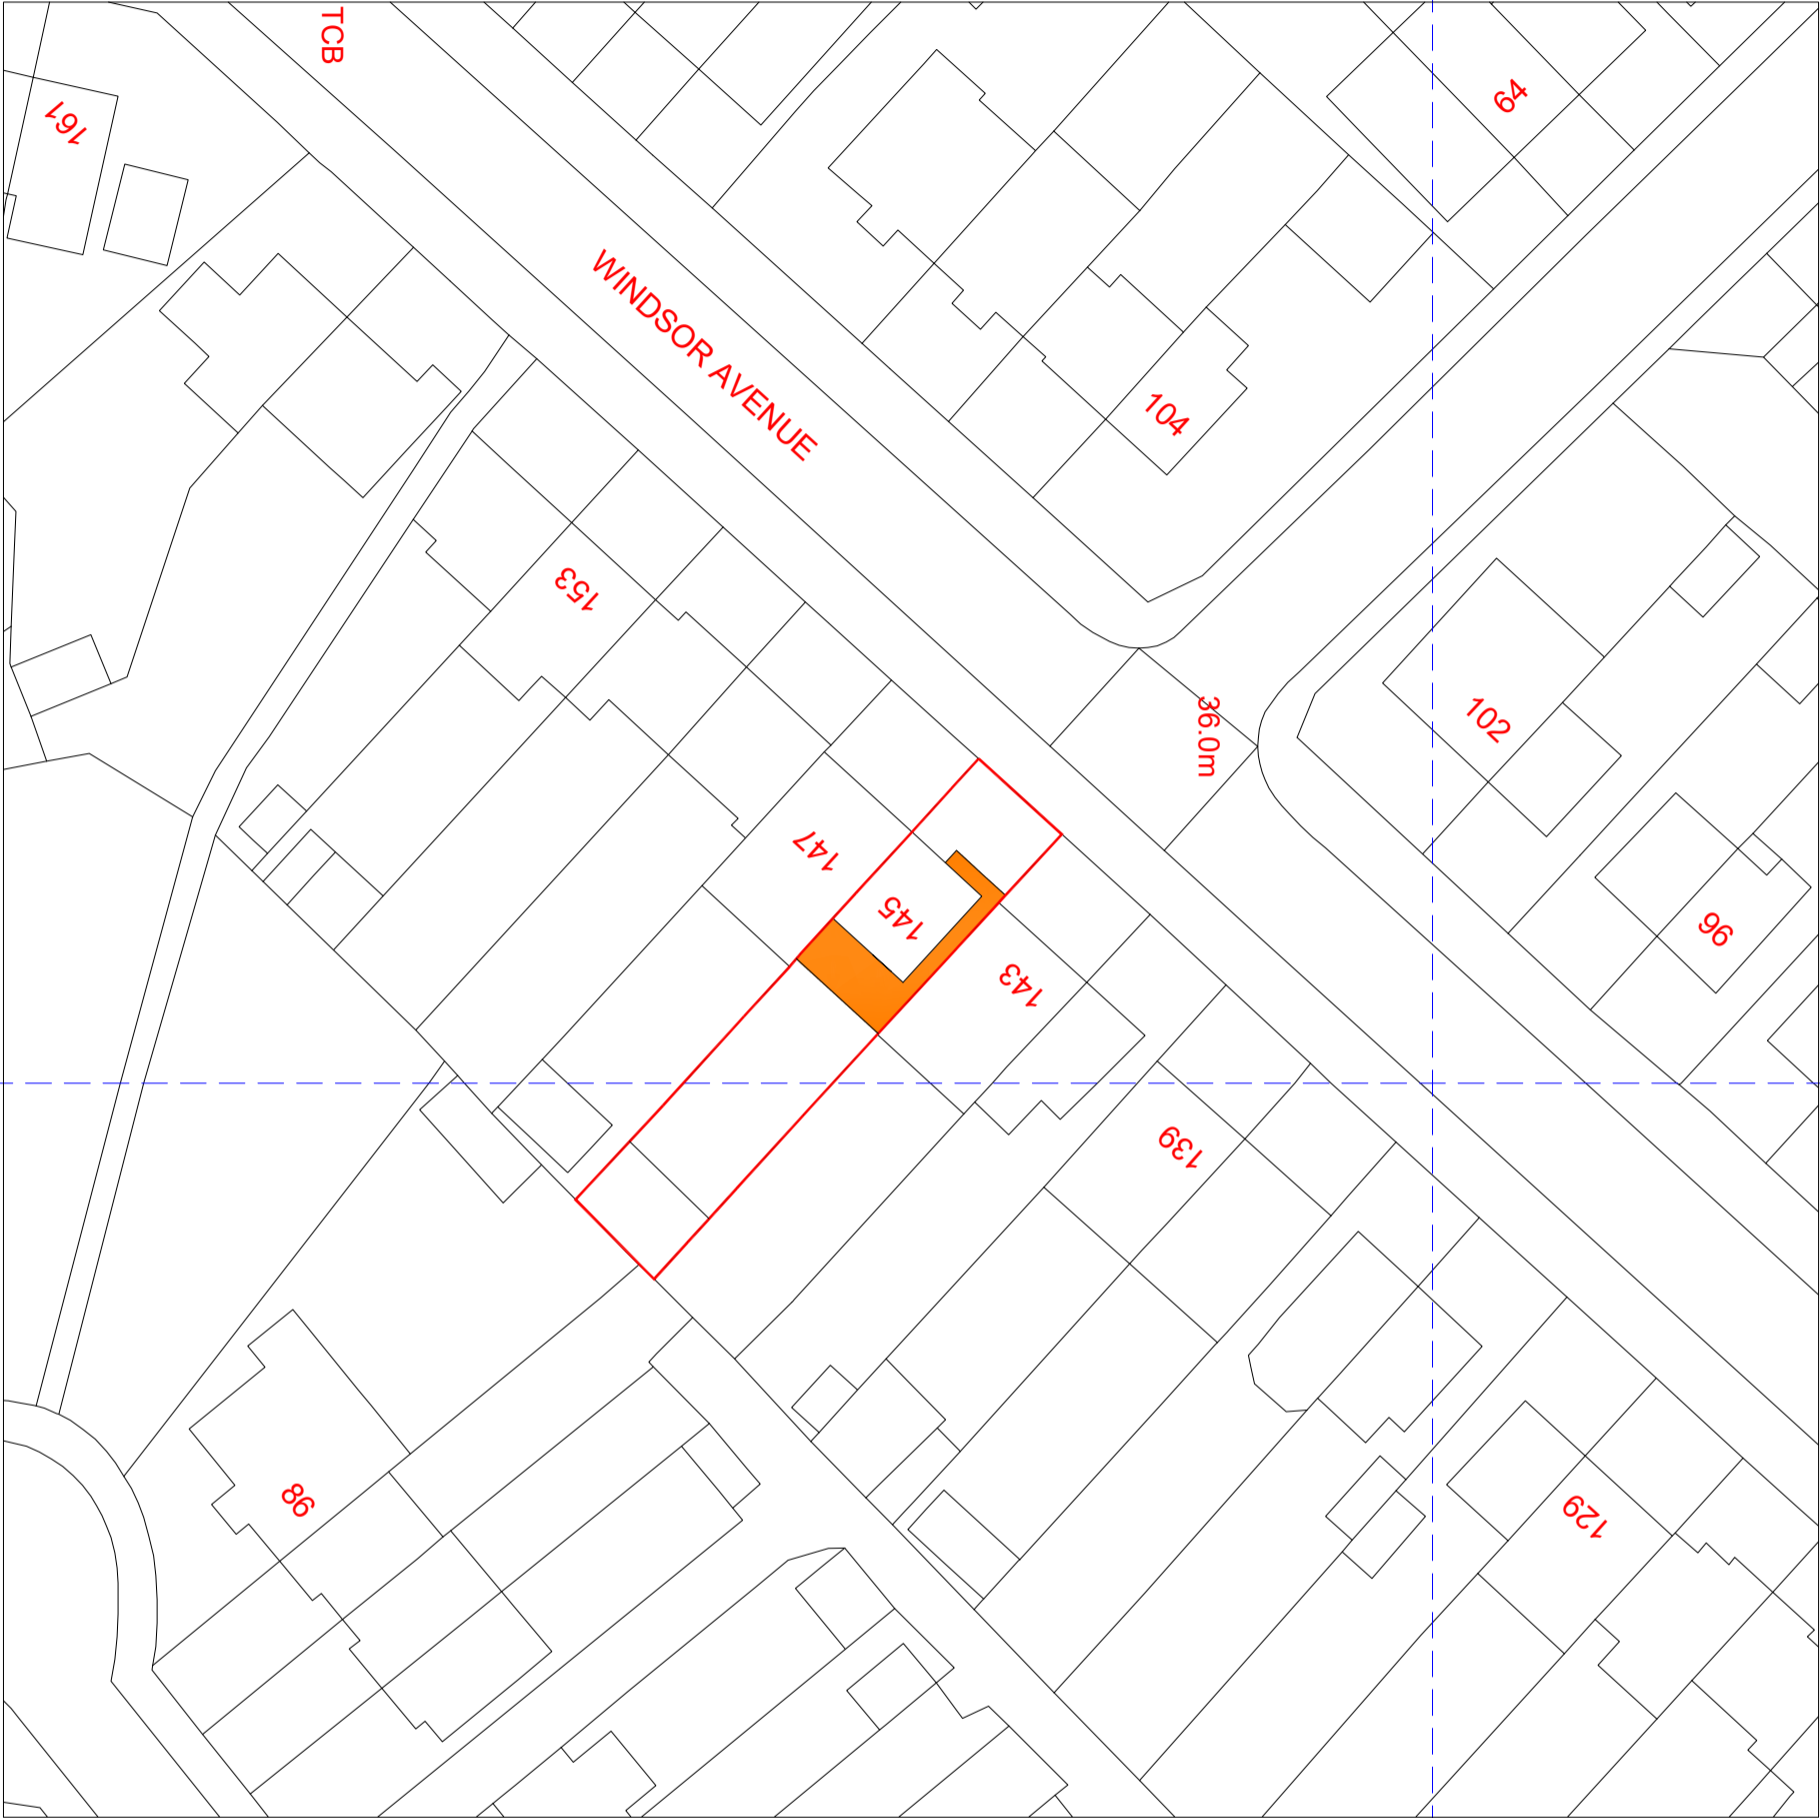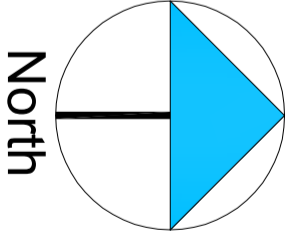

A		Planning Issue	26.06.23	RS
REV	AMENDMENT	DATE	CHND	

CLIENT		Zaki Danislyar
PROJECT		145 Windsor Avenue Hillingdon - Middlesex UB10 9BA
DRAWING TITLE		Block Plan Sheet 5

DRAWING STATUS

Planning Issue

SCALE	DRAWN BY	CHECKED	DATE
1:250 @ A1	RS	RS	26.06.23
1:500 @ A3			
DRAWING NUMBER	2023 - 87 - 05	REVISION	A