



NOTES

CONTRACTORS MUST VERIFY ALL DIMENSIONS ON SITE BEFORE COMMENCING ANY WORK ON SHOP DRAWINGS

DO NOT SCALE FROM THIS DRAWING

RS ATTRA COPYRIGHT

- Notes:
1. All dimensions to be verified on site and any discrepancy reported to the client
 2. This drawing to be read in conjunction with all relevant drawings

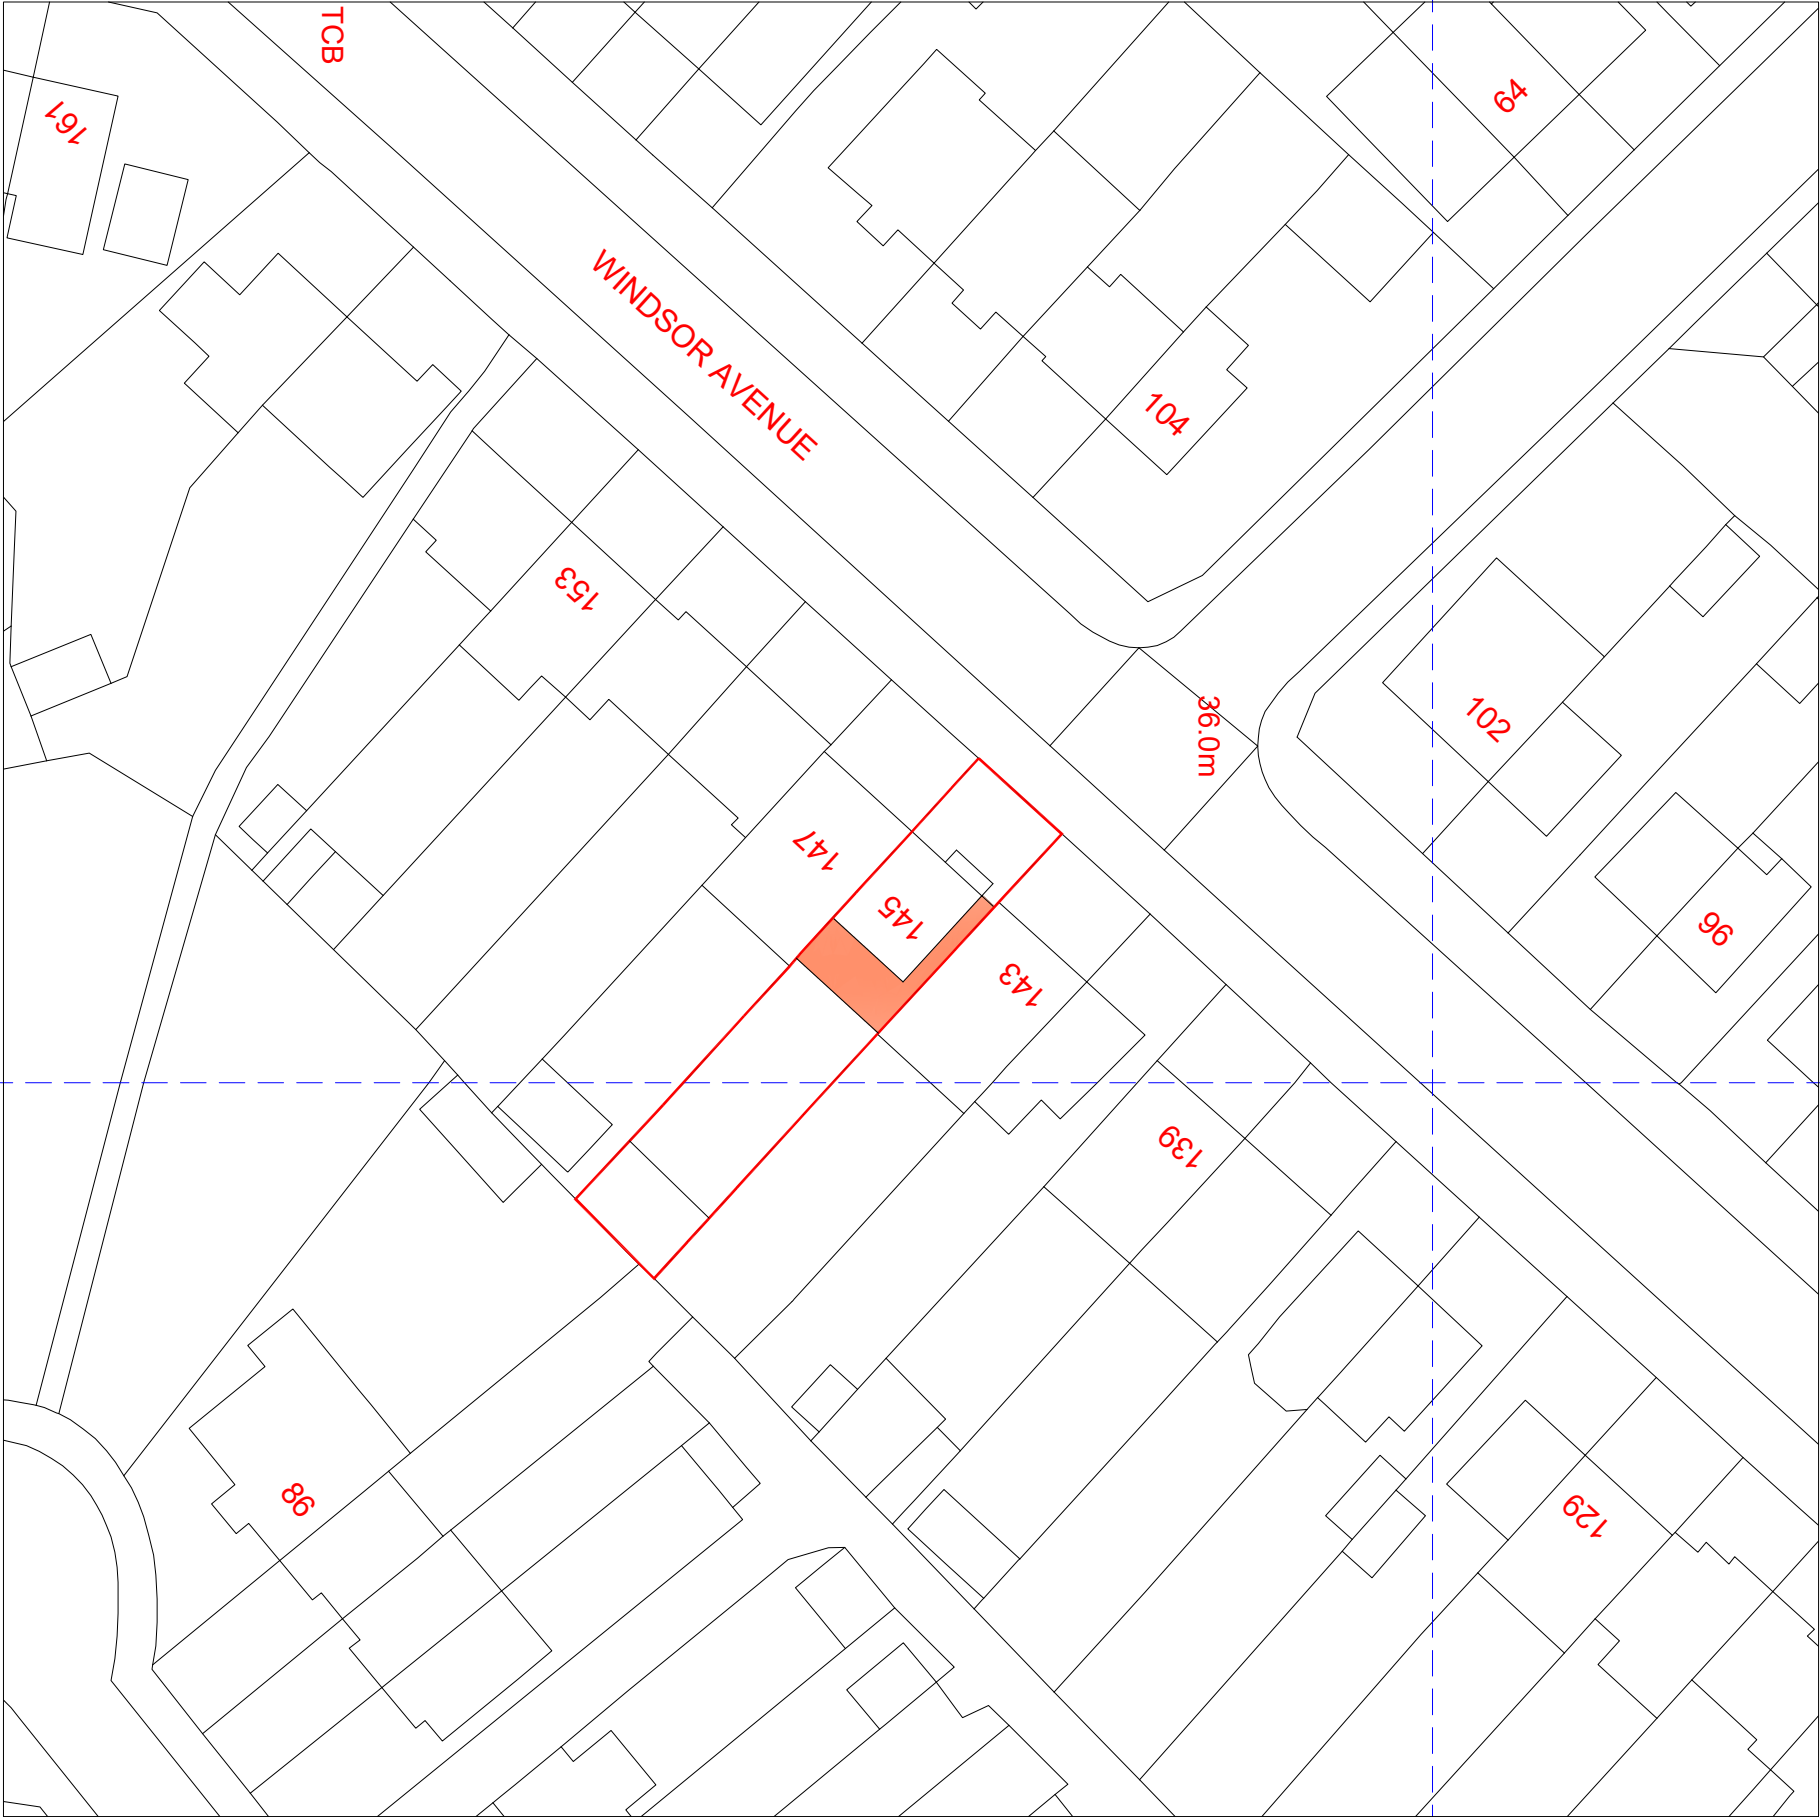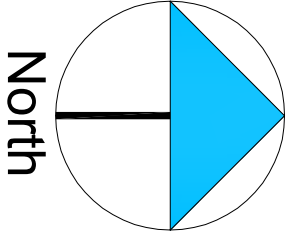

B	Drawing Updated To Suit Case Officers Requirements	15.08.23 RS
A	Planning Issue	26.06.23 RS
REV	AMENDMENT	DATE CHKD

CLIENT

Zaki Danislyar

PROJECT

145 Windsor Avenue
Hillingdon - Middlesex
UB10 9BA

DRAWING TITLE

Block Plan
Sheet 5

SCALE	DRAWN BY	CHECKED	DATE
1:250 @ A1	RS	RS	26.06.23
1:500 @ A3			

DRAWING STATUS

Planning Issue

DRAWING NUMBER	REVISION
2023 - 87 - 05	B