
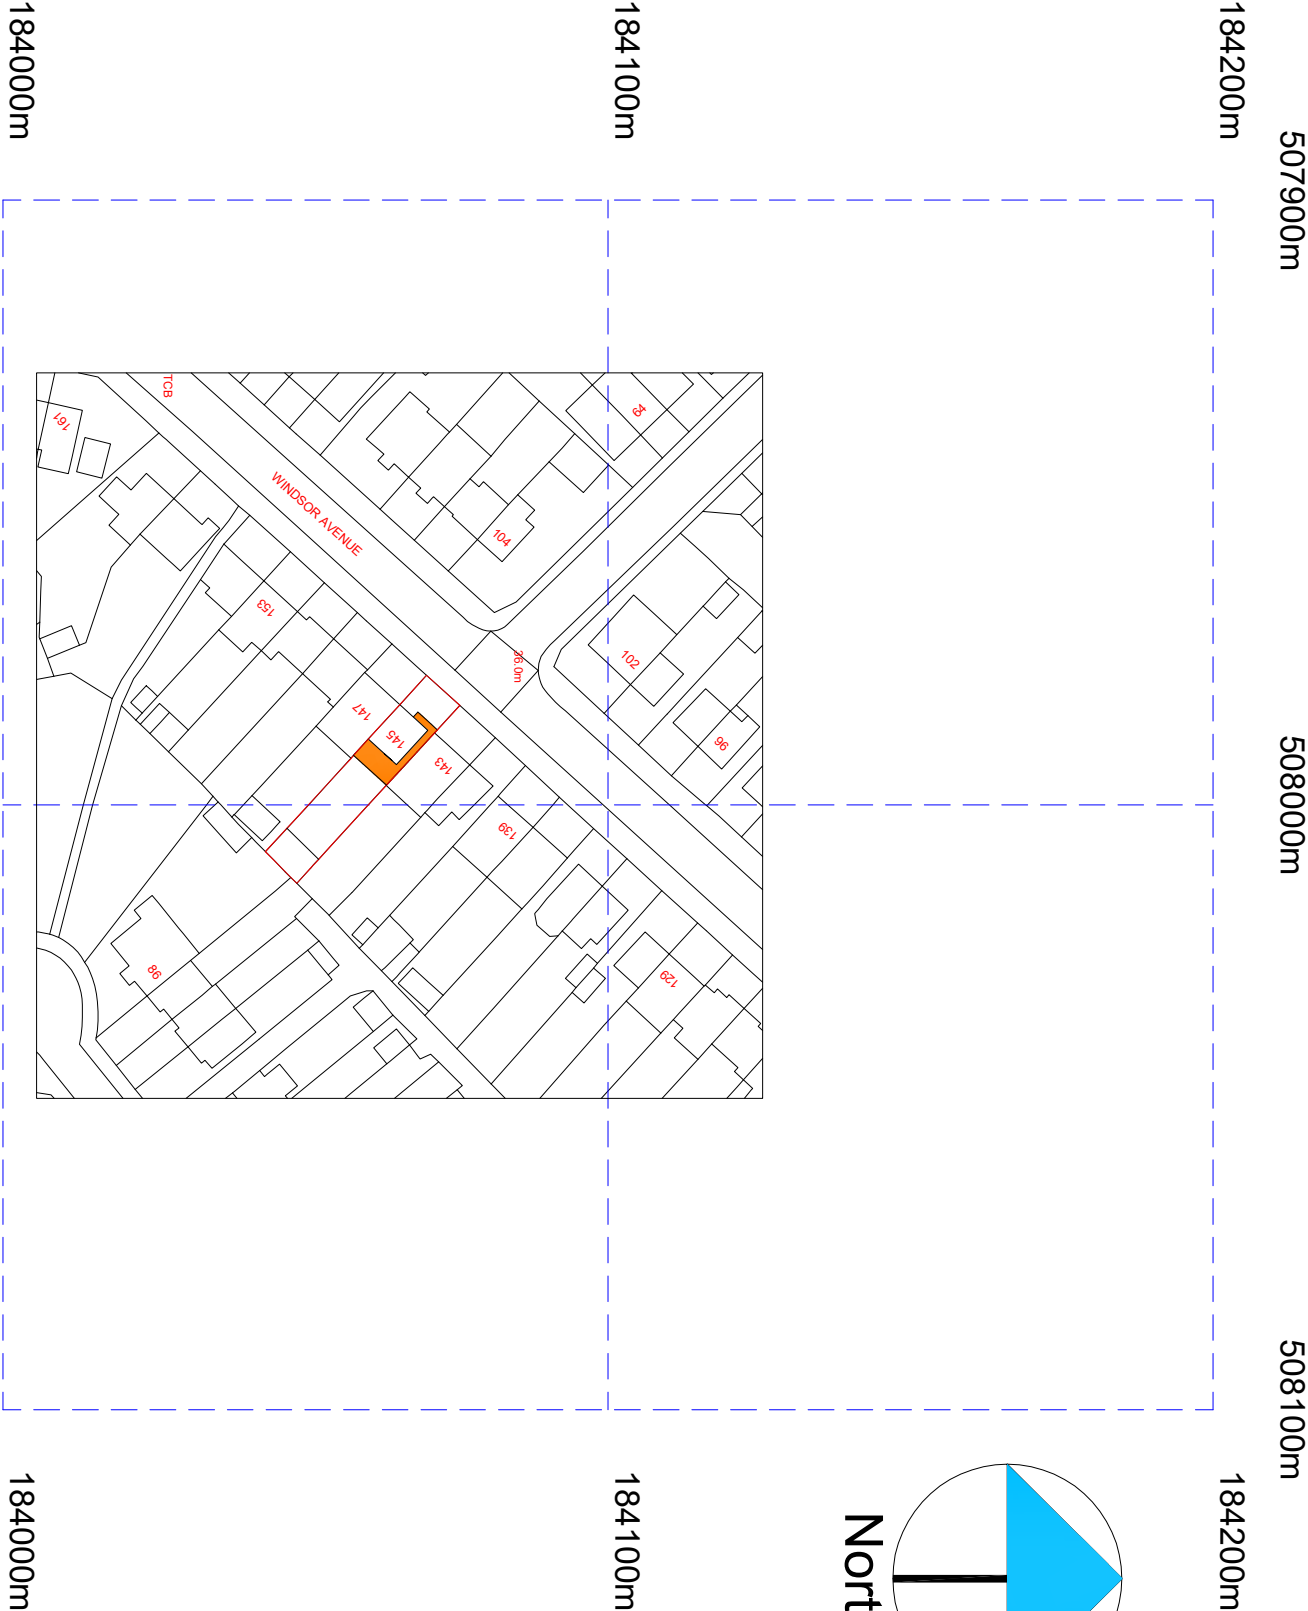


- Notes:
1. All dimensions to be verified on site and any discrepancy reported to the client
 2. This drawing to be read in conjunction with all relevant drawings

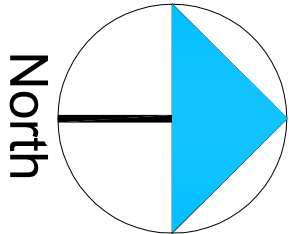

A	Planning Issue	26.06.23	RS
REV	AMENDMENT	DATE	CHKD

CLIENT
Zaki Danistyar

PROJECT
145 Windsor Avenue
Hillingdon - Middlesex
UB10 9BA

DRAWING TITLE
Location Plan
Sheet 6

Crown Copyright and database rights 2023 OS Licence no. AC0000805567

507900m

508000m

508100m

507900m

508000m

508100m

184200m

184200m

184100m

184100m

184000m

184000m