



NOTES

CONTRACTORS MUST VERIFY ALL DIMENSIONS ON SITE BEFORE COMMENCING ANY WORK ON SHOP DRAWINGS

DO NOT SCALE FROM THIS DRAWING

RS ATPA COPYRIGHT

- Notes:
1. All dimensions to be verified on site and any discrepancy reported to the client
 2. This drawing to be read in conjunction with all relevant drawings

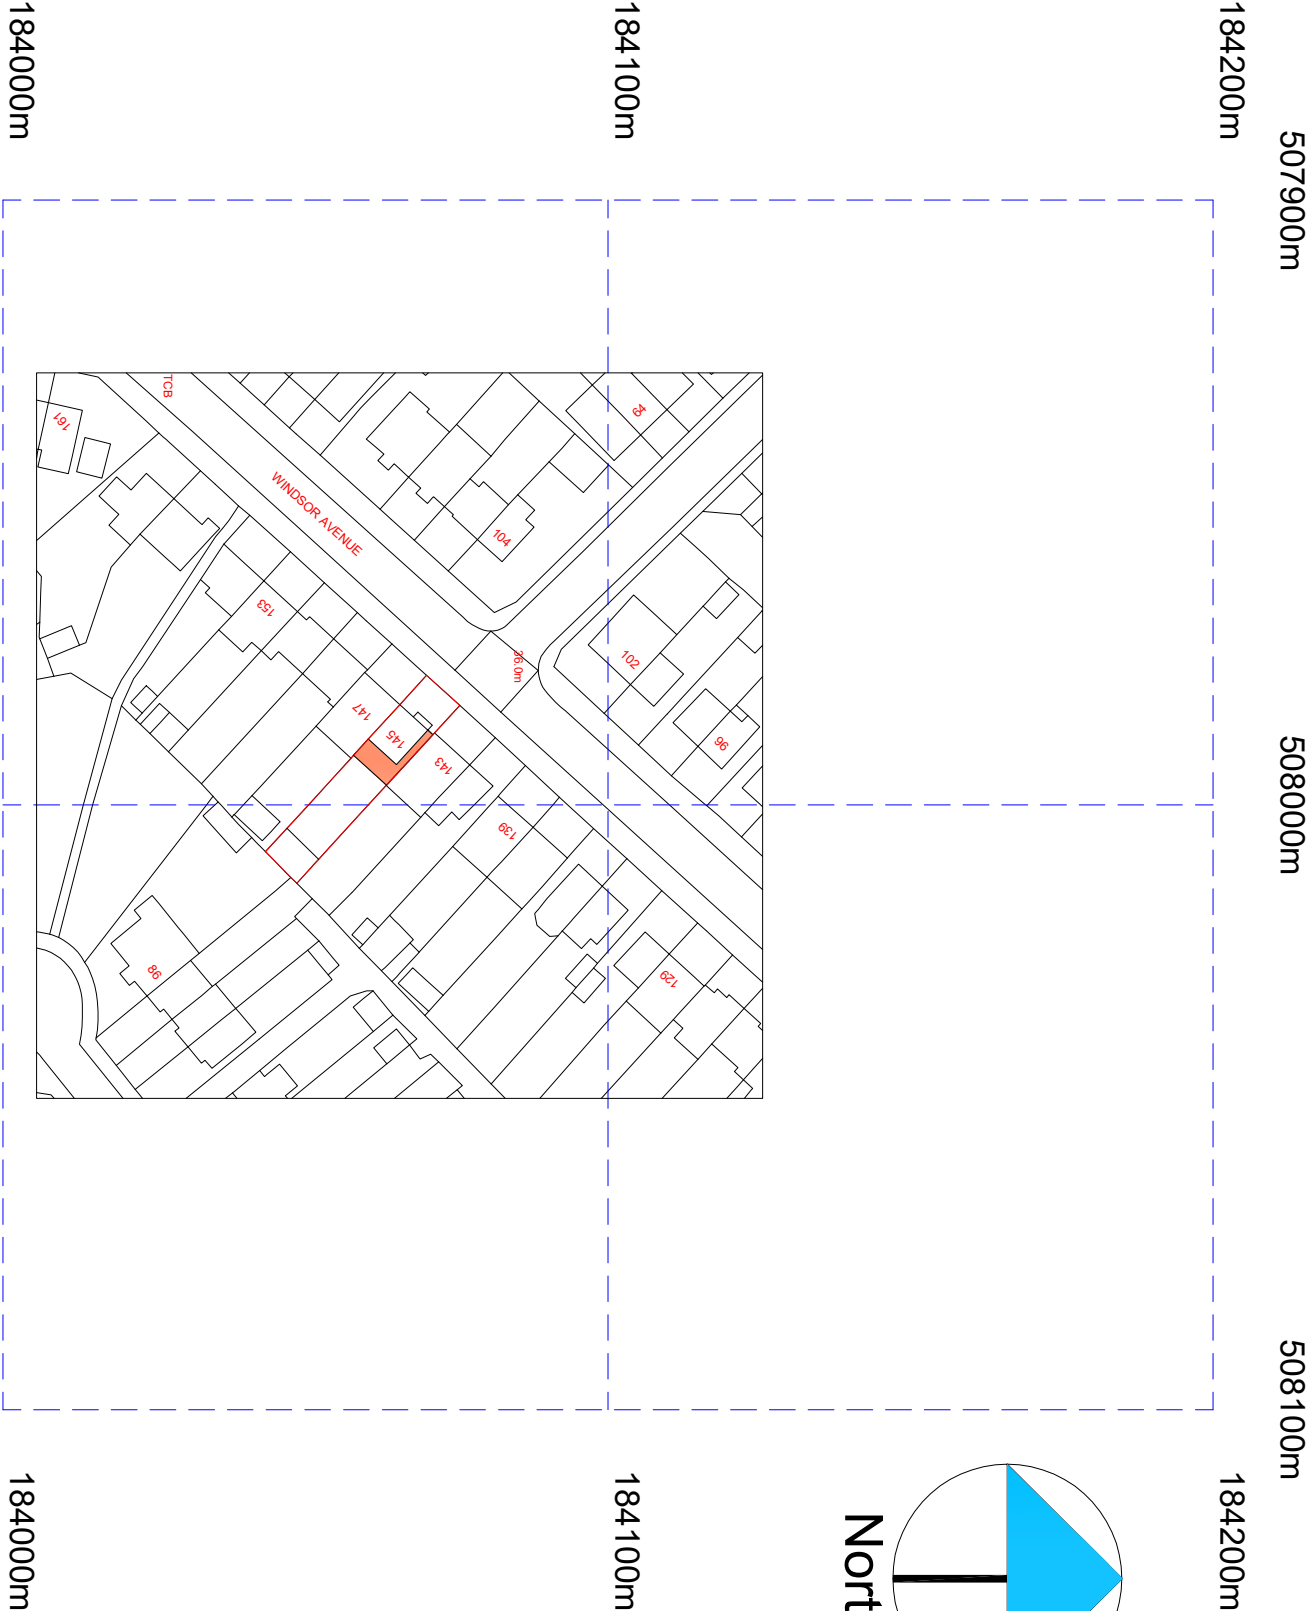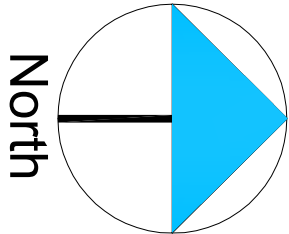

B	Drawing Updated To Suit Case Officers Requirements	15.08.23	RS
A	Planning Issue	26.06.23	RS
REV	AMENDMENT	DATE	CHKD

CLIENT

Zaki Danistyar

PROJECT

145 Windsor Avenue
Hillingdon - Middlesex
UB10 9BA

DRAWING TITLE

Location Plan
Sheet 6

Crown Copyright and database rights 2023 OS Licence no. AC0000805567

DRAWING STATUS

Planning Issue

SCALE	DRAWN BY	CHECKED	DATE
1:625 @ A1	RS	RS	26.06.23
1:1250 @ A3			
DRAWING NUMBER		REVISION	
2023 - 87 - 06		B	