



EXISTING BLOCK PLAN

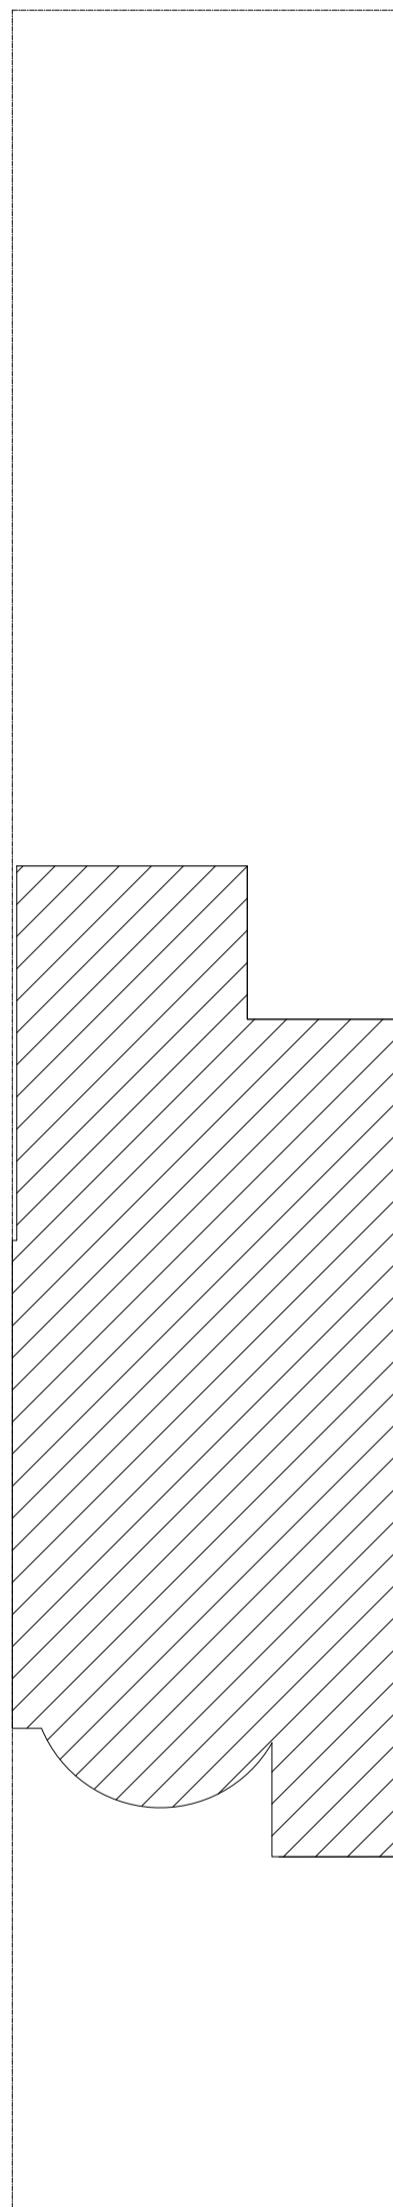

PROPOSED BLOCK PLAN

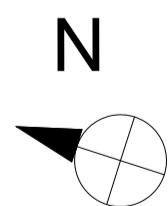

NOTE! THE MATERIALS USED IN THE CONSTRUCTION OF THE EXTENSION WILL BE OF SIMILAR APPEARANCE TO THOSE USED IN CONSTRUCTION OF THE EXTERIOR OF THE EXISTING DWELLINGHOUSE

0 1m 2m 3m 4m 5m 10m

 SCP	STUDIO CAD PROJECTS Architectural Designers TEL: 079 581 581 90 E-mail: scoprojects@onet.eu
PROJECT: 77 BEVERLY ROAD RUISLIP HA4 9AN BLOCK PLANS	
SCALE: 1:100 (A3)	PROJECT No: 2230630-3
THIS DRAWING MUST NOT BE REPRODUCED, COPIED OR SUBMITTED TO THE INSPECTION OF THIRD PARTIES WITHOUT OUR PRIOR PERMISSION. ALL DIMENSIONS TO BE CHECKED AND VERIFIED ON SITE	