
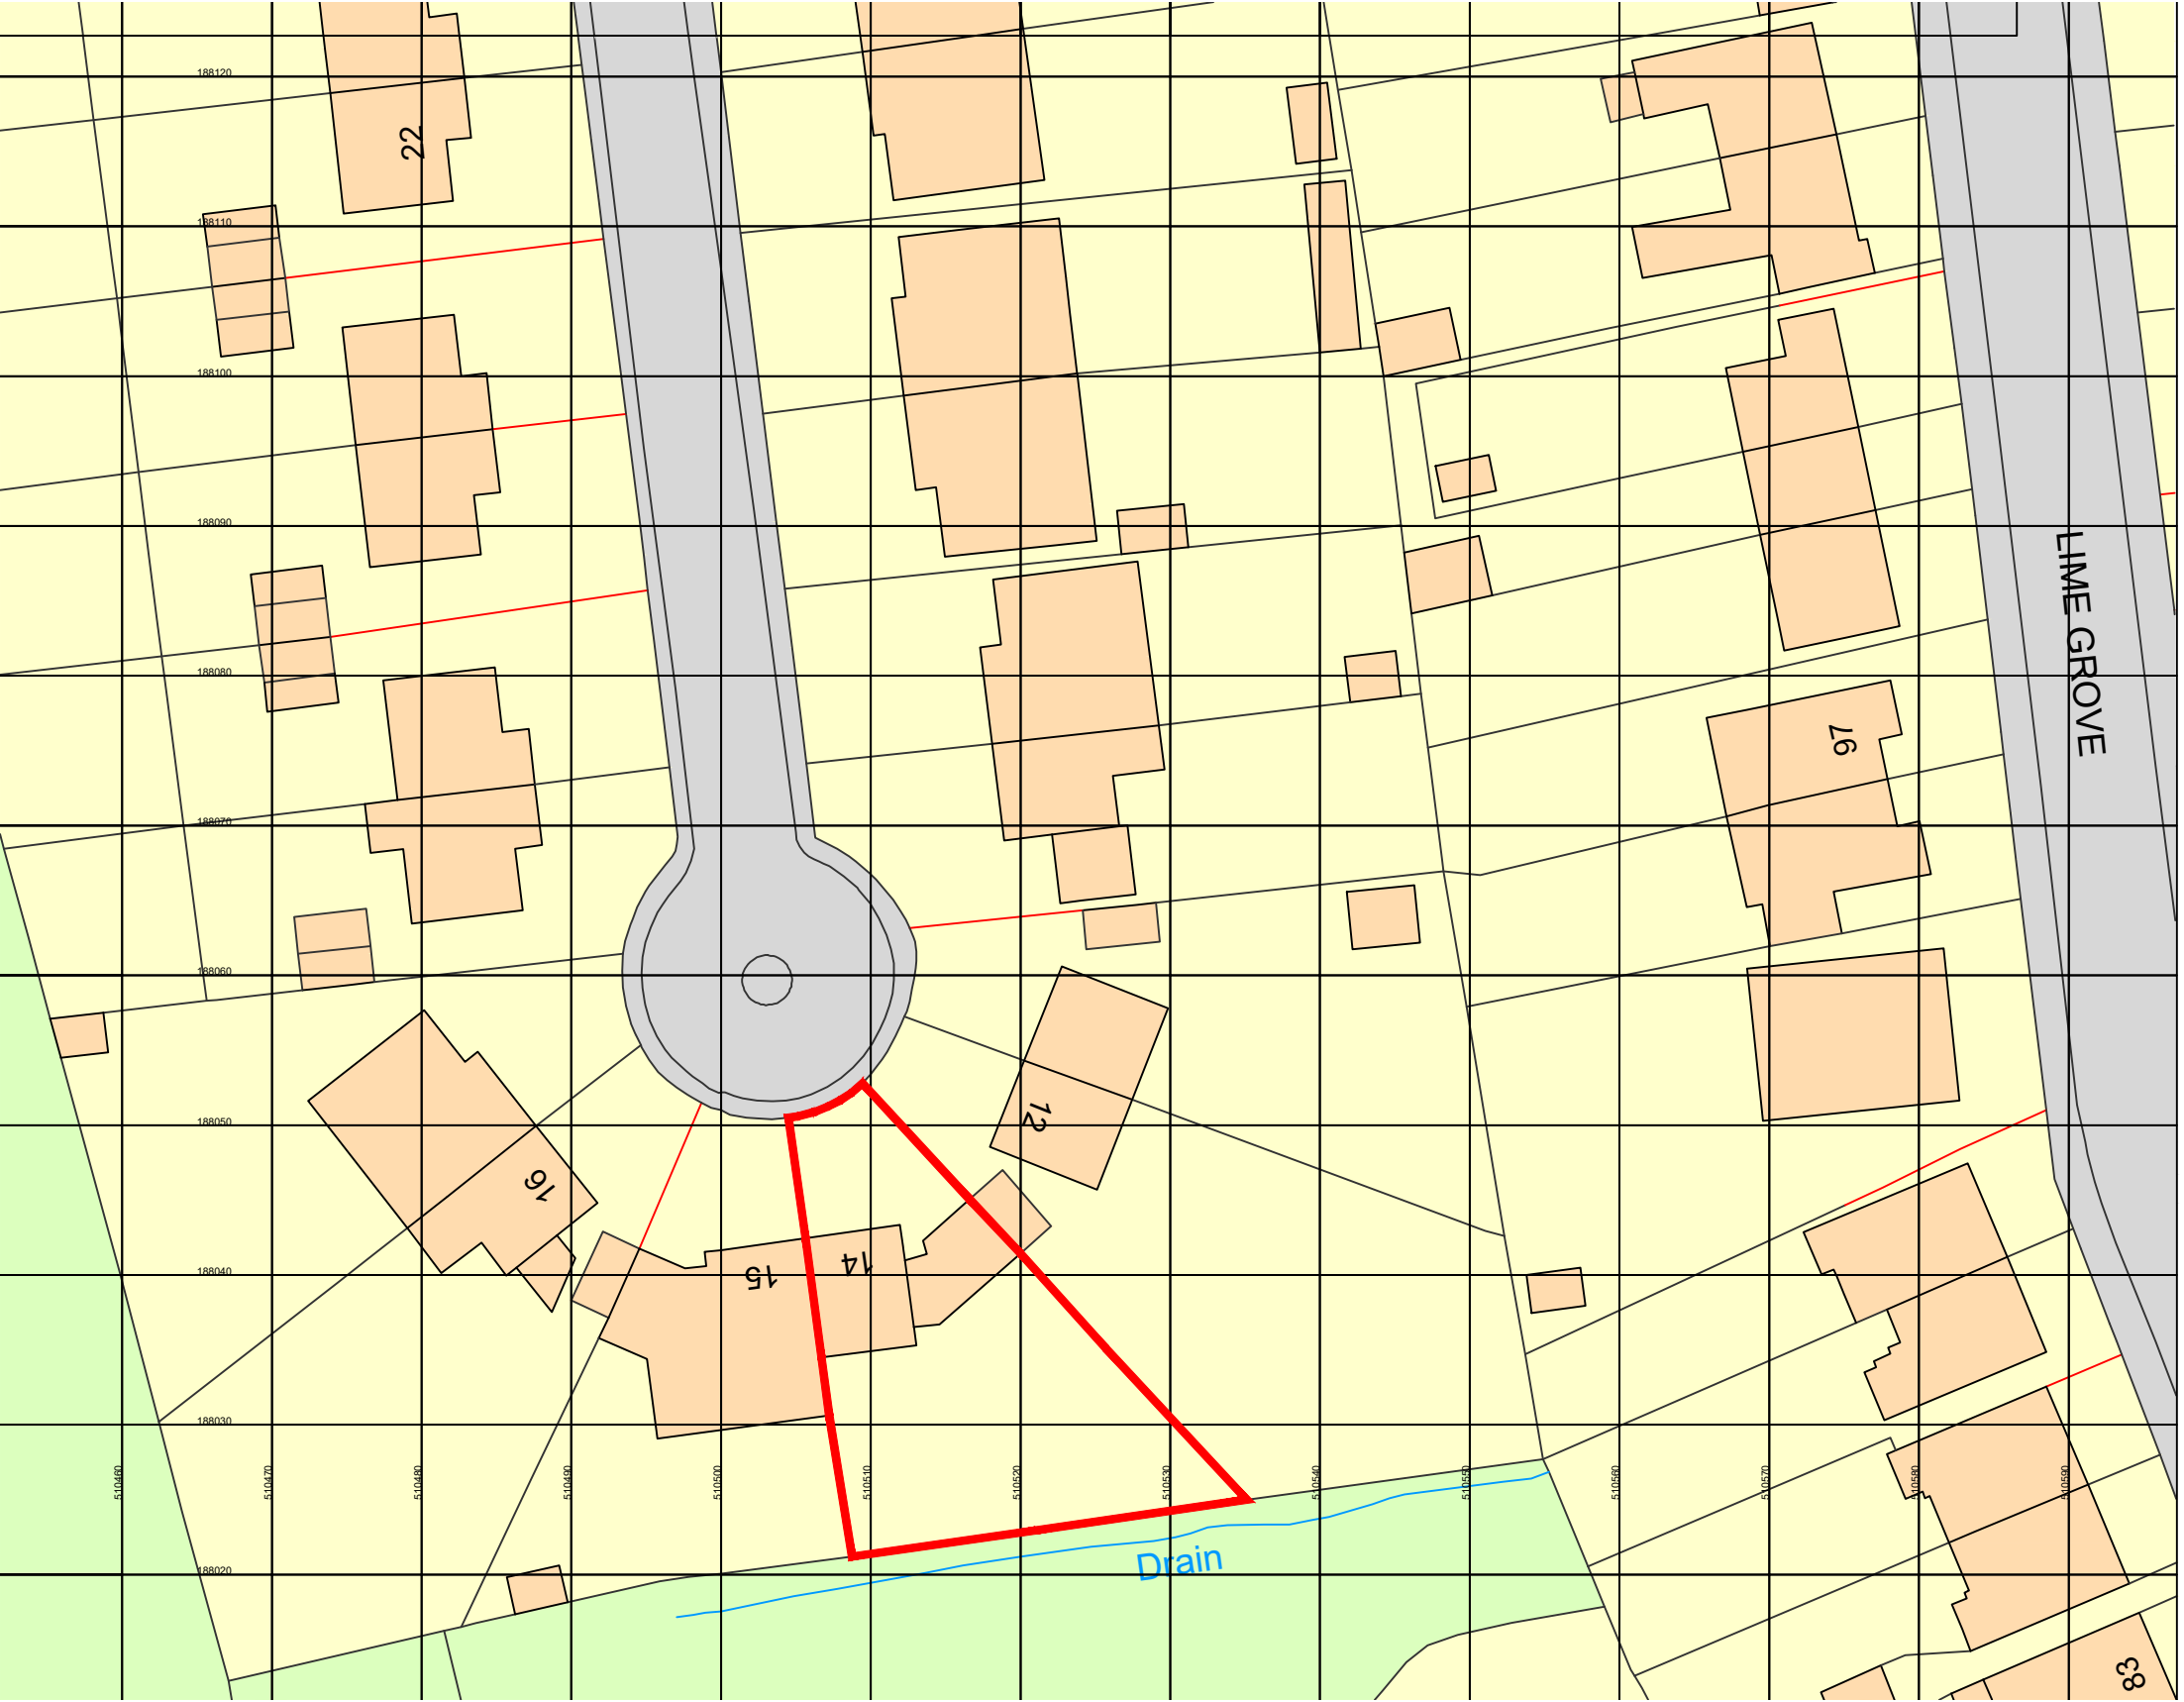


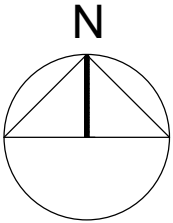

SITE LOCATION PLAN
SCALE 1:500

Scale in Metres (1/500)
