

SOUTH EAST ELEVATION



NORTH WEST ELEVATION

PROPOSED MATERIALS

WALLS

20mm mineral render painted white RAL 9010
with projecting piers in grey RAL 7038

Ash & Lacy Building Systems Freedom 1
rainscreen cladding with 4mm Alucobond
in silver metallic finish RAL 9006

ROOF


Standing seam aluminium sheet roofing at
5 degree pitch, in silver RAL 9006 finish

SHOPFRONT GLAZING, ENTRANCE / EXIT LOBBY AND WINDOWS


Powder coated aluminium framed, double
glazed system in blue RAL 5010

EXTERNAL DOORS

Steel external escape doors and sectional door
for deliveries blue RAL 5010

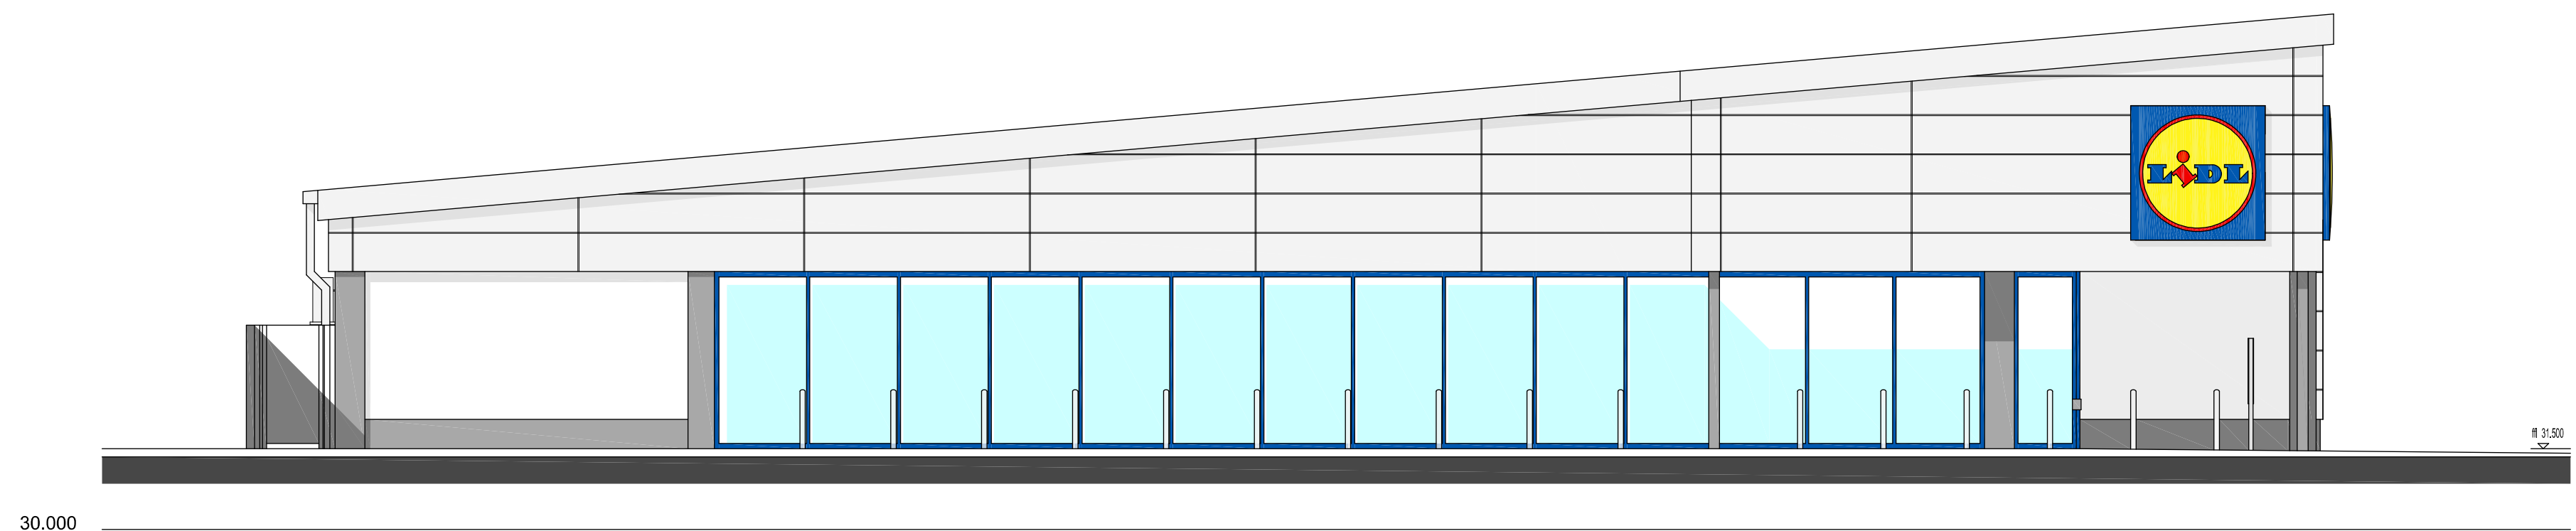

SOUTH WEST ELEVATION

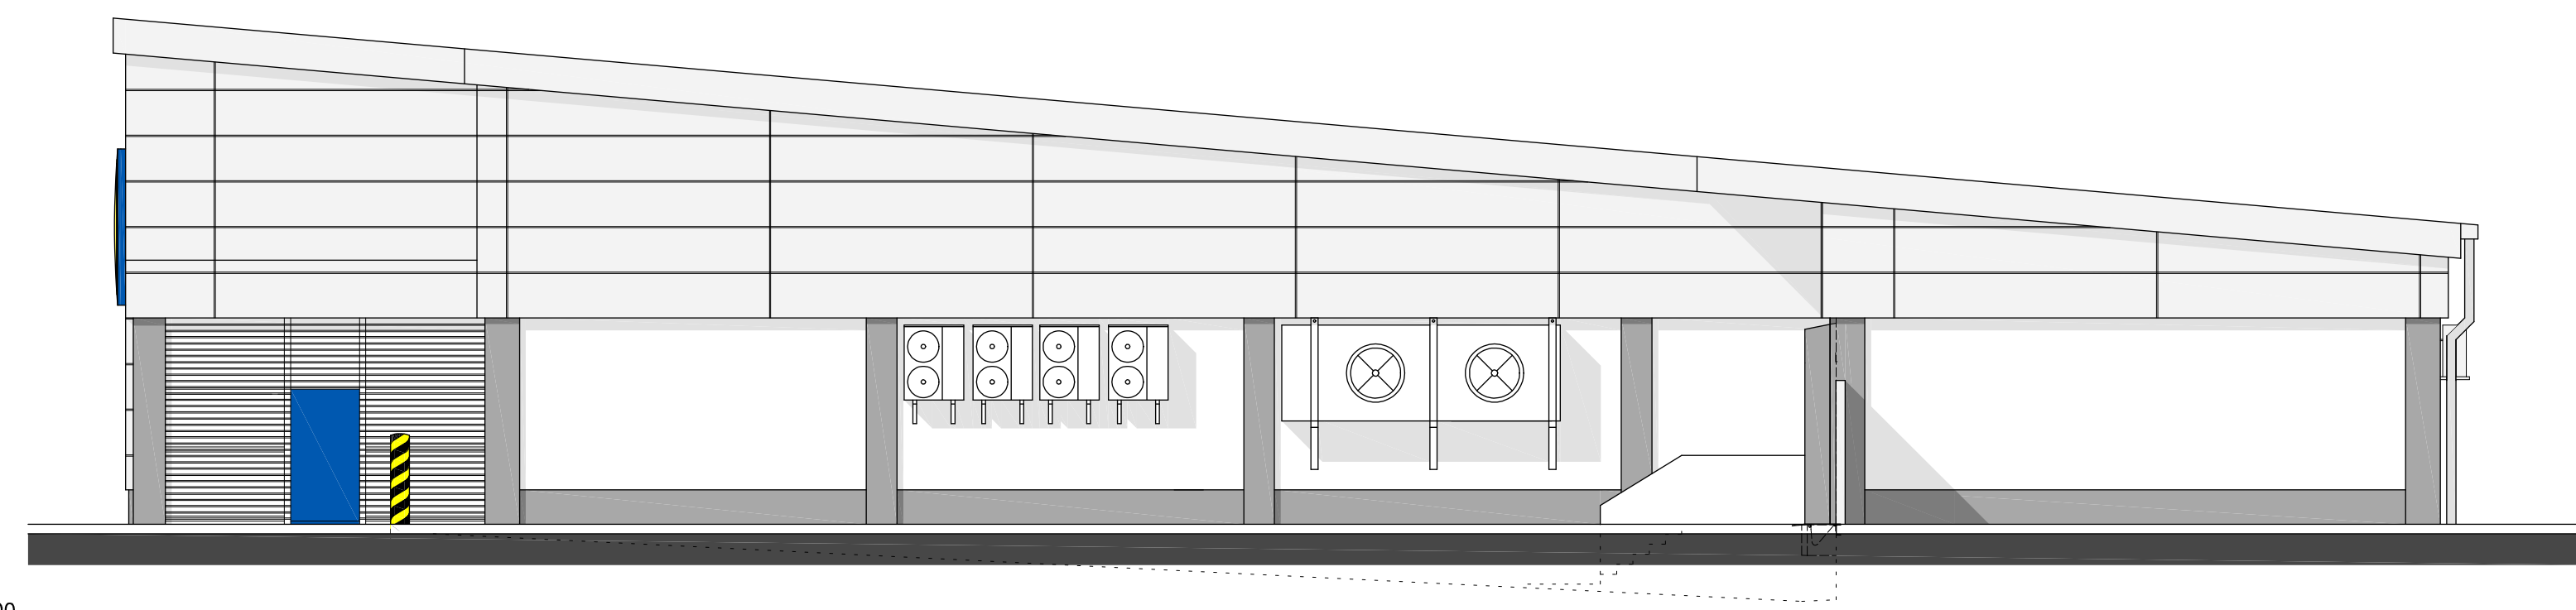

NORTH EAST ELEVATION

